

PART OF SEC. 4, T.6N., R.1W., S.L.B. & M.

MEADOWLARK MEADOWS SUBDIVISION PHASE 2

AMENDED PLAT

195

TAXING UNIT: 14


IN OGDEN CITY

PREFIX: 11-195

SCALE 1" = 50'

SEE PAGE 5

EXCEPT AS OTHERWISE SHOWN
ALL LOTS OWNED BY:
RALPH A. GARNER

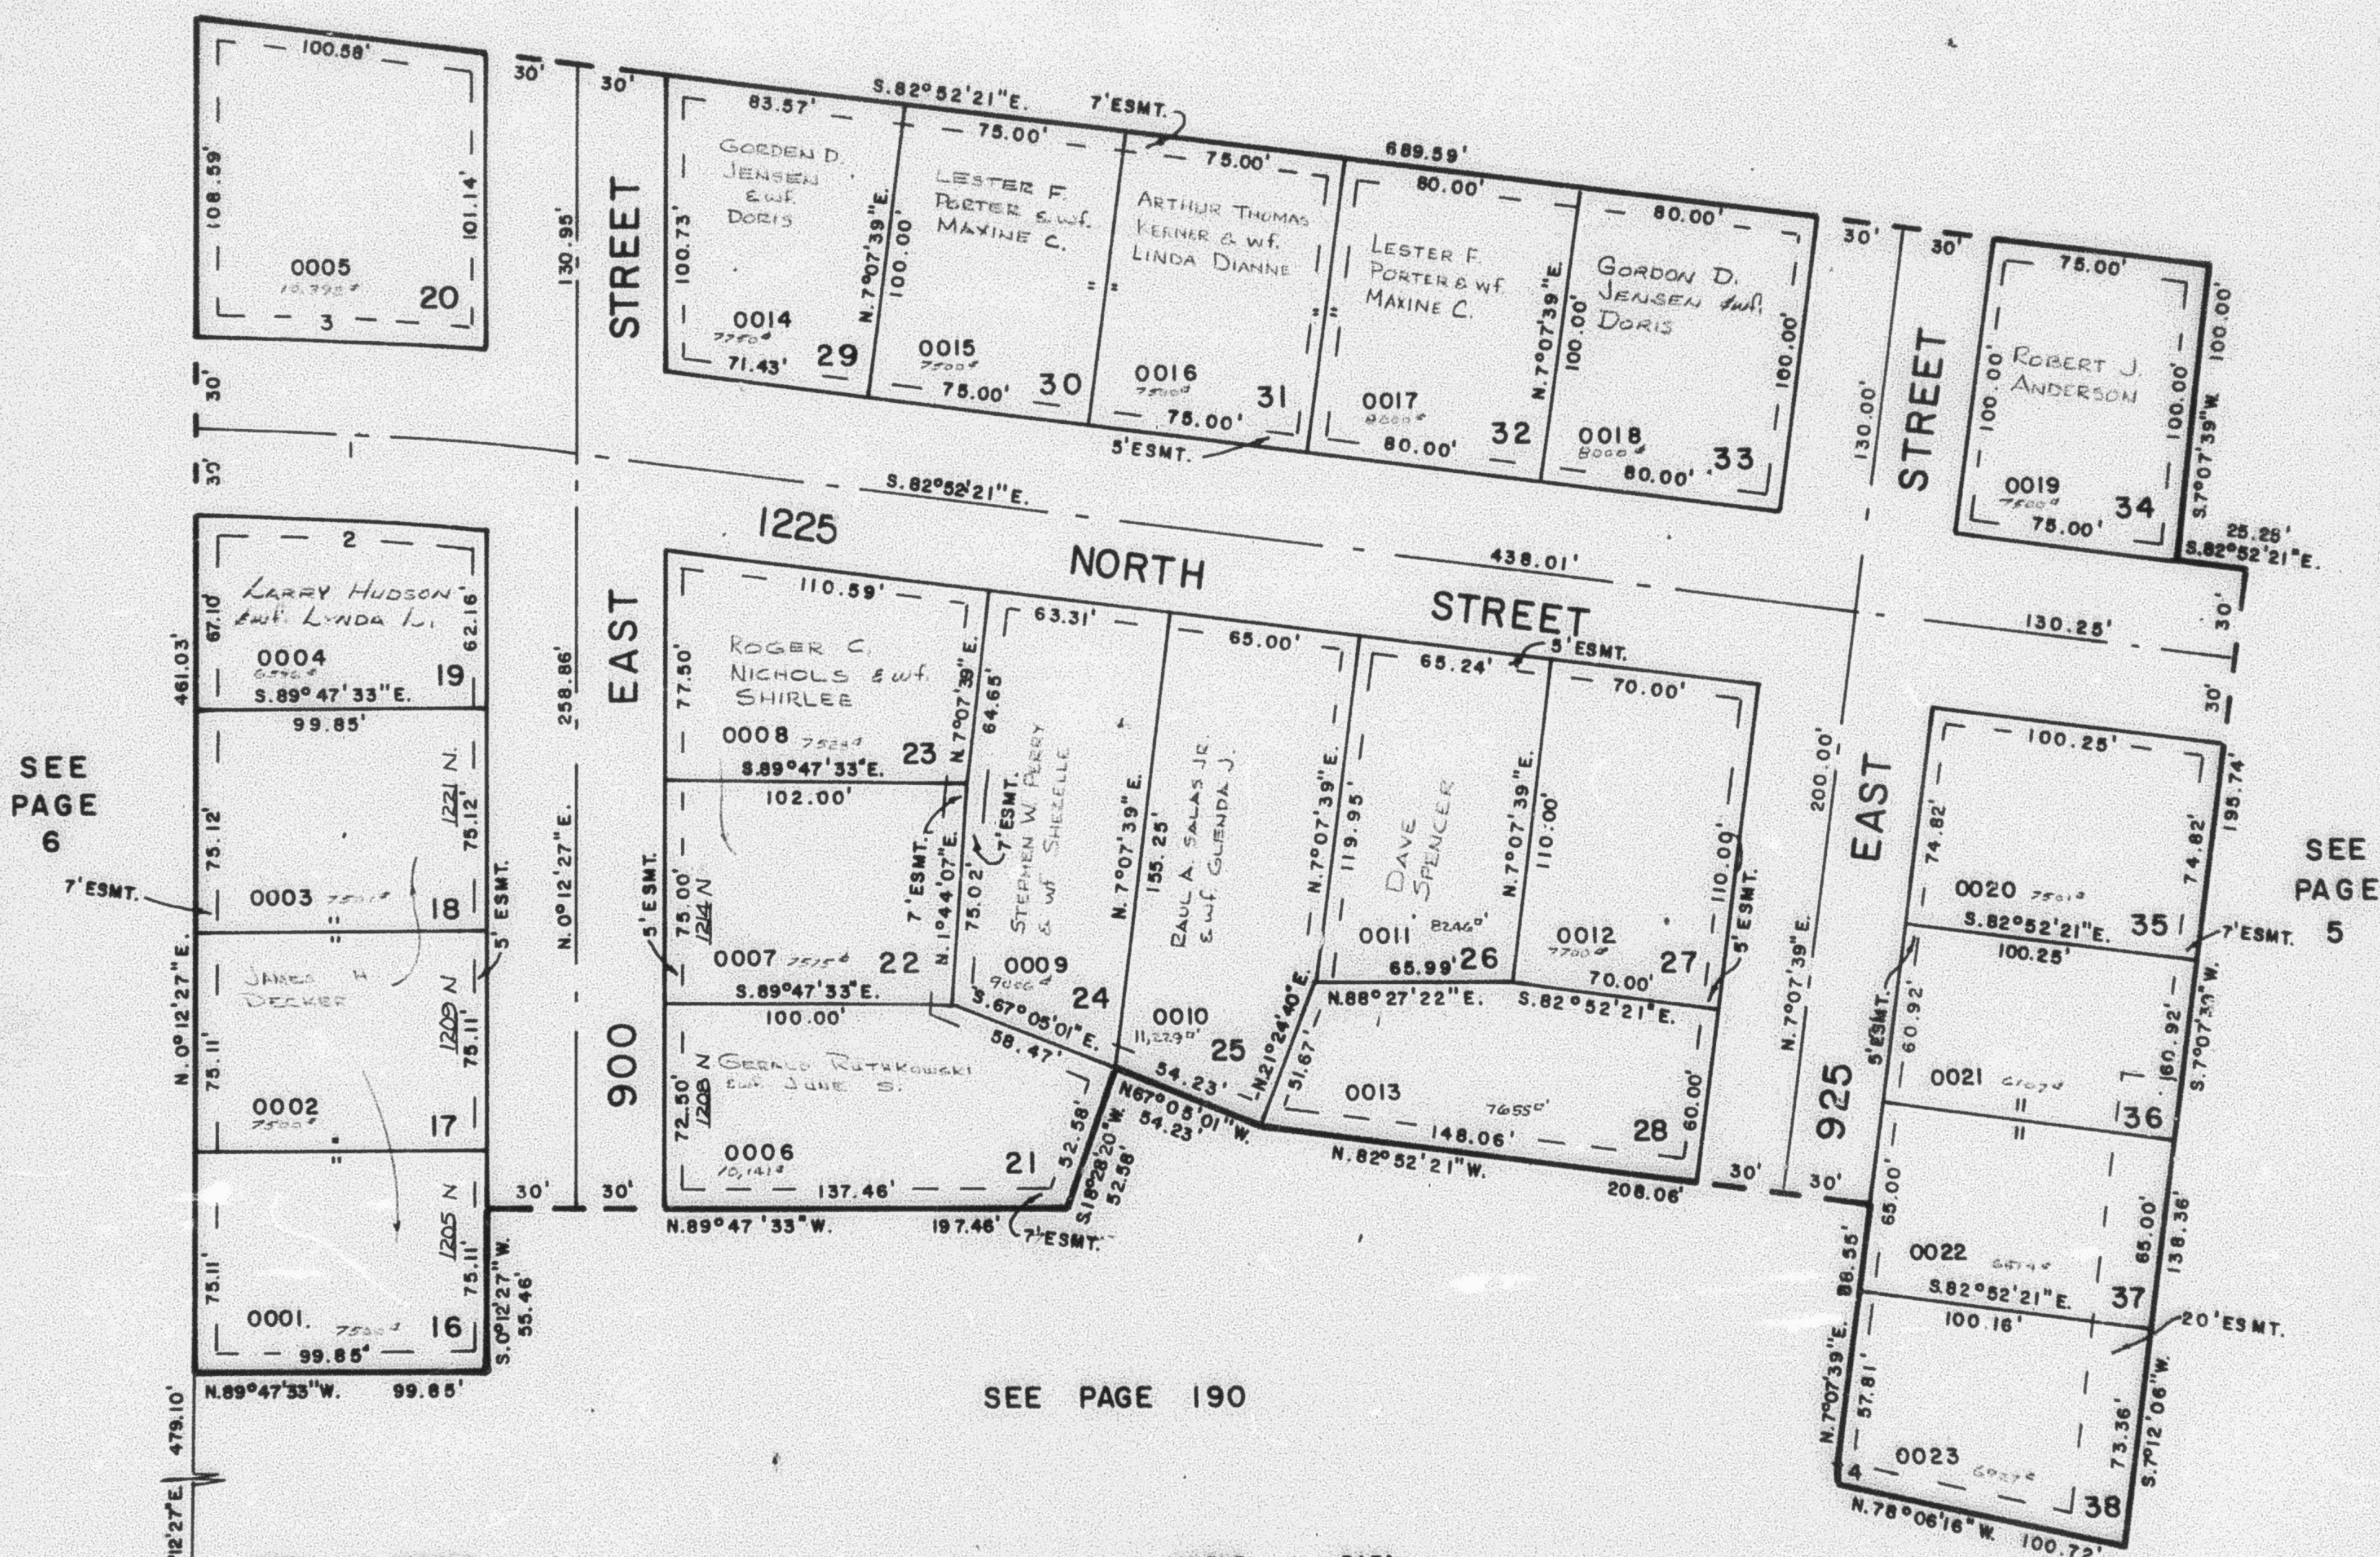

SEE PAGE 190

	CURVE	DATA	
Δ =	6°55'12"	5°40'13"	5°21'05"
R =	1040.60'	1010.80'	1070.60'
ARC =	125.68'	100.01'	100.00'
T =	62.92'	60.05'	60.03'
CH =	125.60'	99.97'	99.96'
CHBG =	3.86°19'57"E.	3.86°57'27"E.	3.87°07'E.
			N. 8°30'42"E.

FOR COMPLETE ENG. DATA
SEE ORIG. DED. PLAT IN
BOOK 25, PAGE 70