

MEADOWLARK MEADOWS SUBDIVISION PHASE 2

PART OF SEC. 4, T.6N., R.1W., S.L.B. & M.

195

AMENDED PLAT

IN OGDEN CITY


SCALE 1" = 50'

TAXING UNIT: 14

PREFIX: 11-195

SEE PAGE 5

EXCEPT AS OTHERWISE SHOWN
ALL LOTS OWNED BY:
RALPH A. GARNER

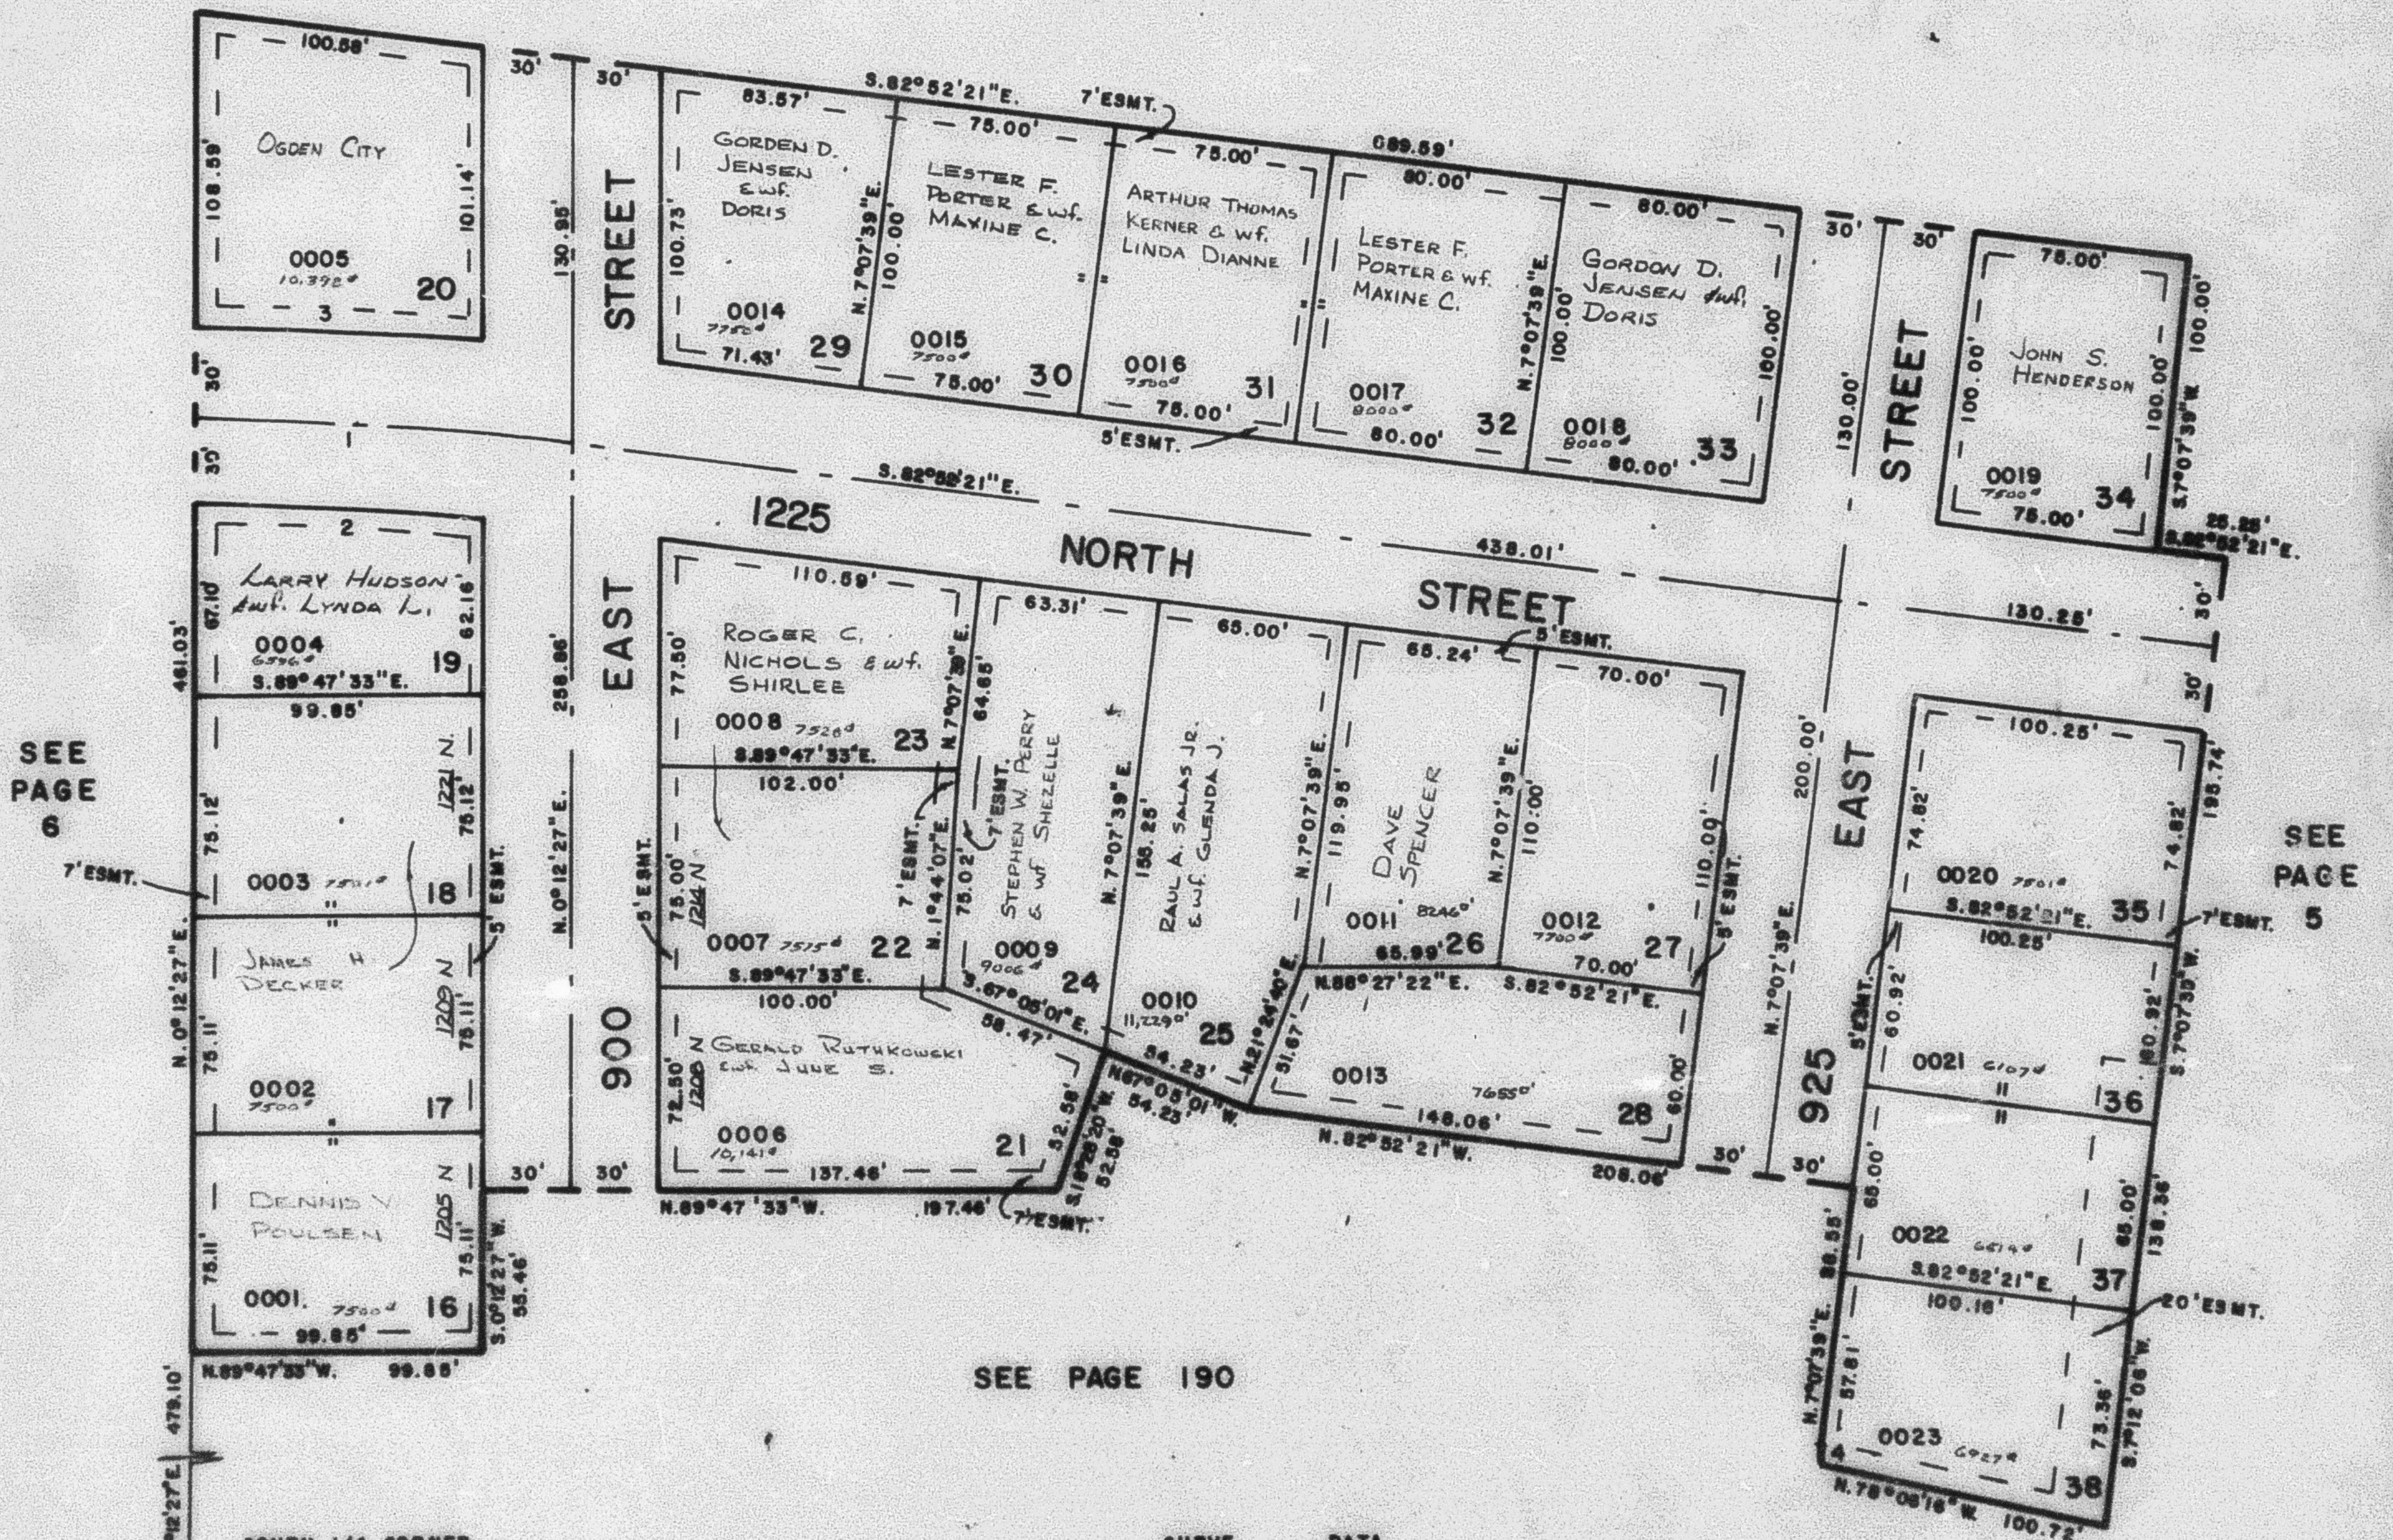

SEE PAGE 190

	CURVE	DATA	
1	5°40'13"	5°21'05"	4°46'05"
2	1040.80'	1070.80'	86.44'
3	100.01'	100.00'	7.19'
4	80.08'	80.03'	3.80'
5	99.97'	99.98'	7.19'
6	3.86°19'57"E.	3.86°57'27"E.	3.87°07'E.
7			N 9°30'42"E.

FOR COMPLETE ENG. DATA
SEE ORIG. DEED PLAT IN
BOOK 25, PAGE 70