

198


IN OGDEN CITY

PREFIX 11-195

SCALE 1" = 50'

SEE PAGE 5

LEWIS, A. C. (1911) -
ALL L. C. (1911) -
FIRST L. C. (1911) - Mrs. C.

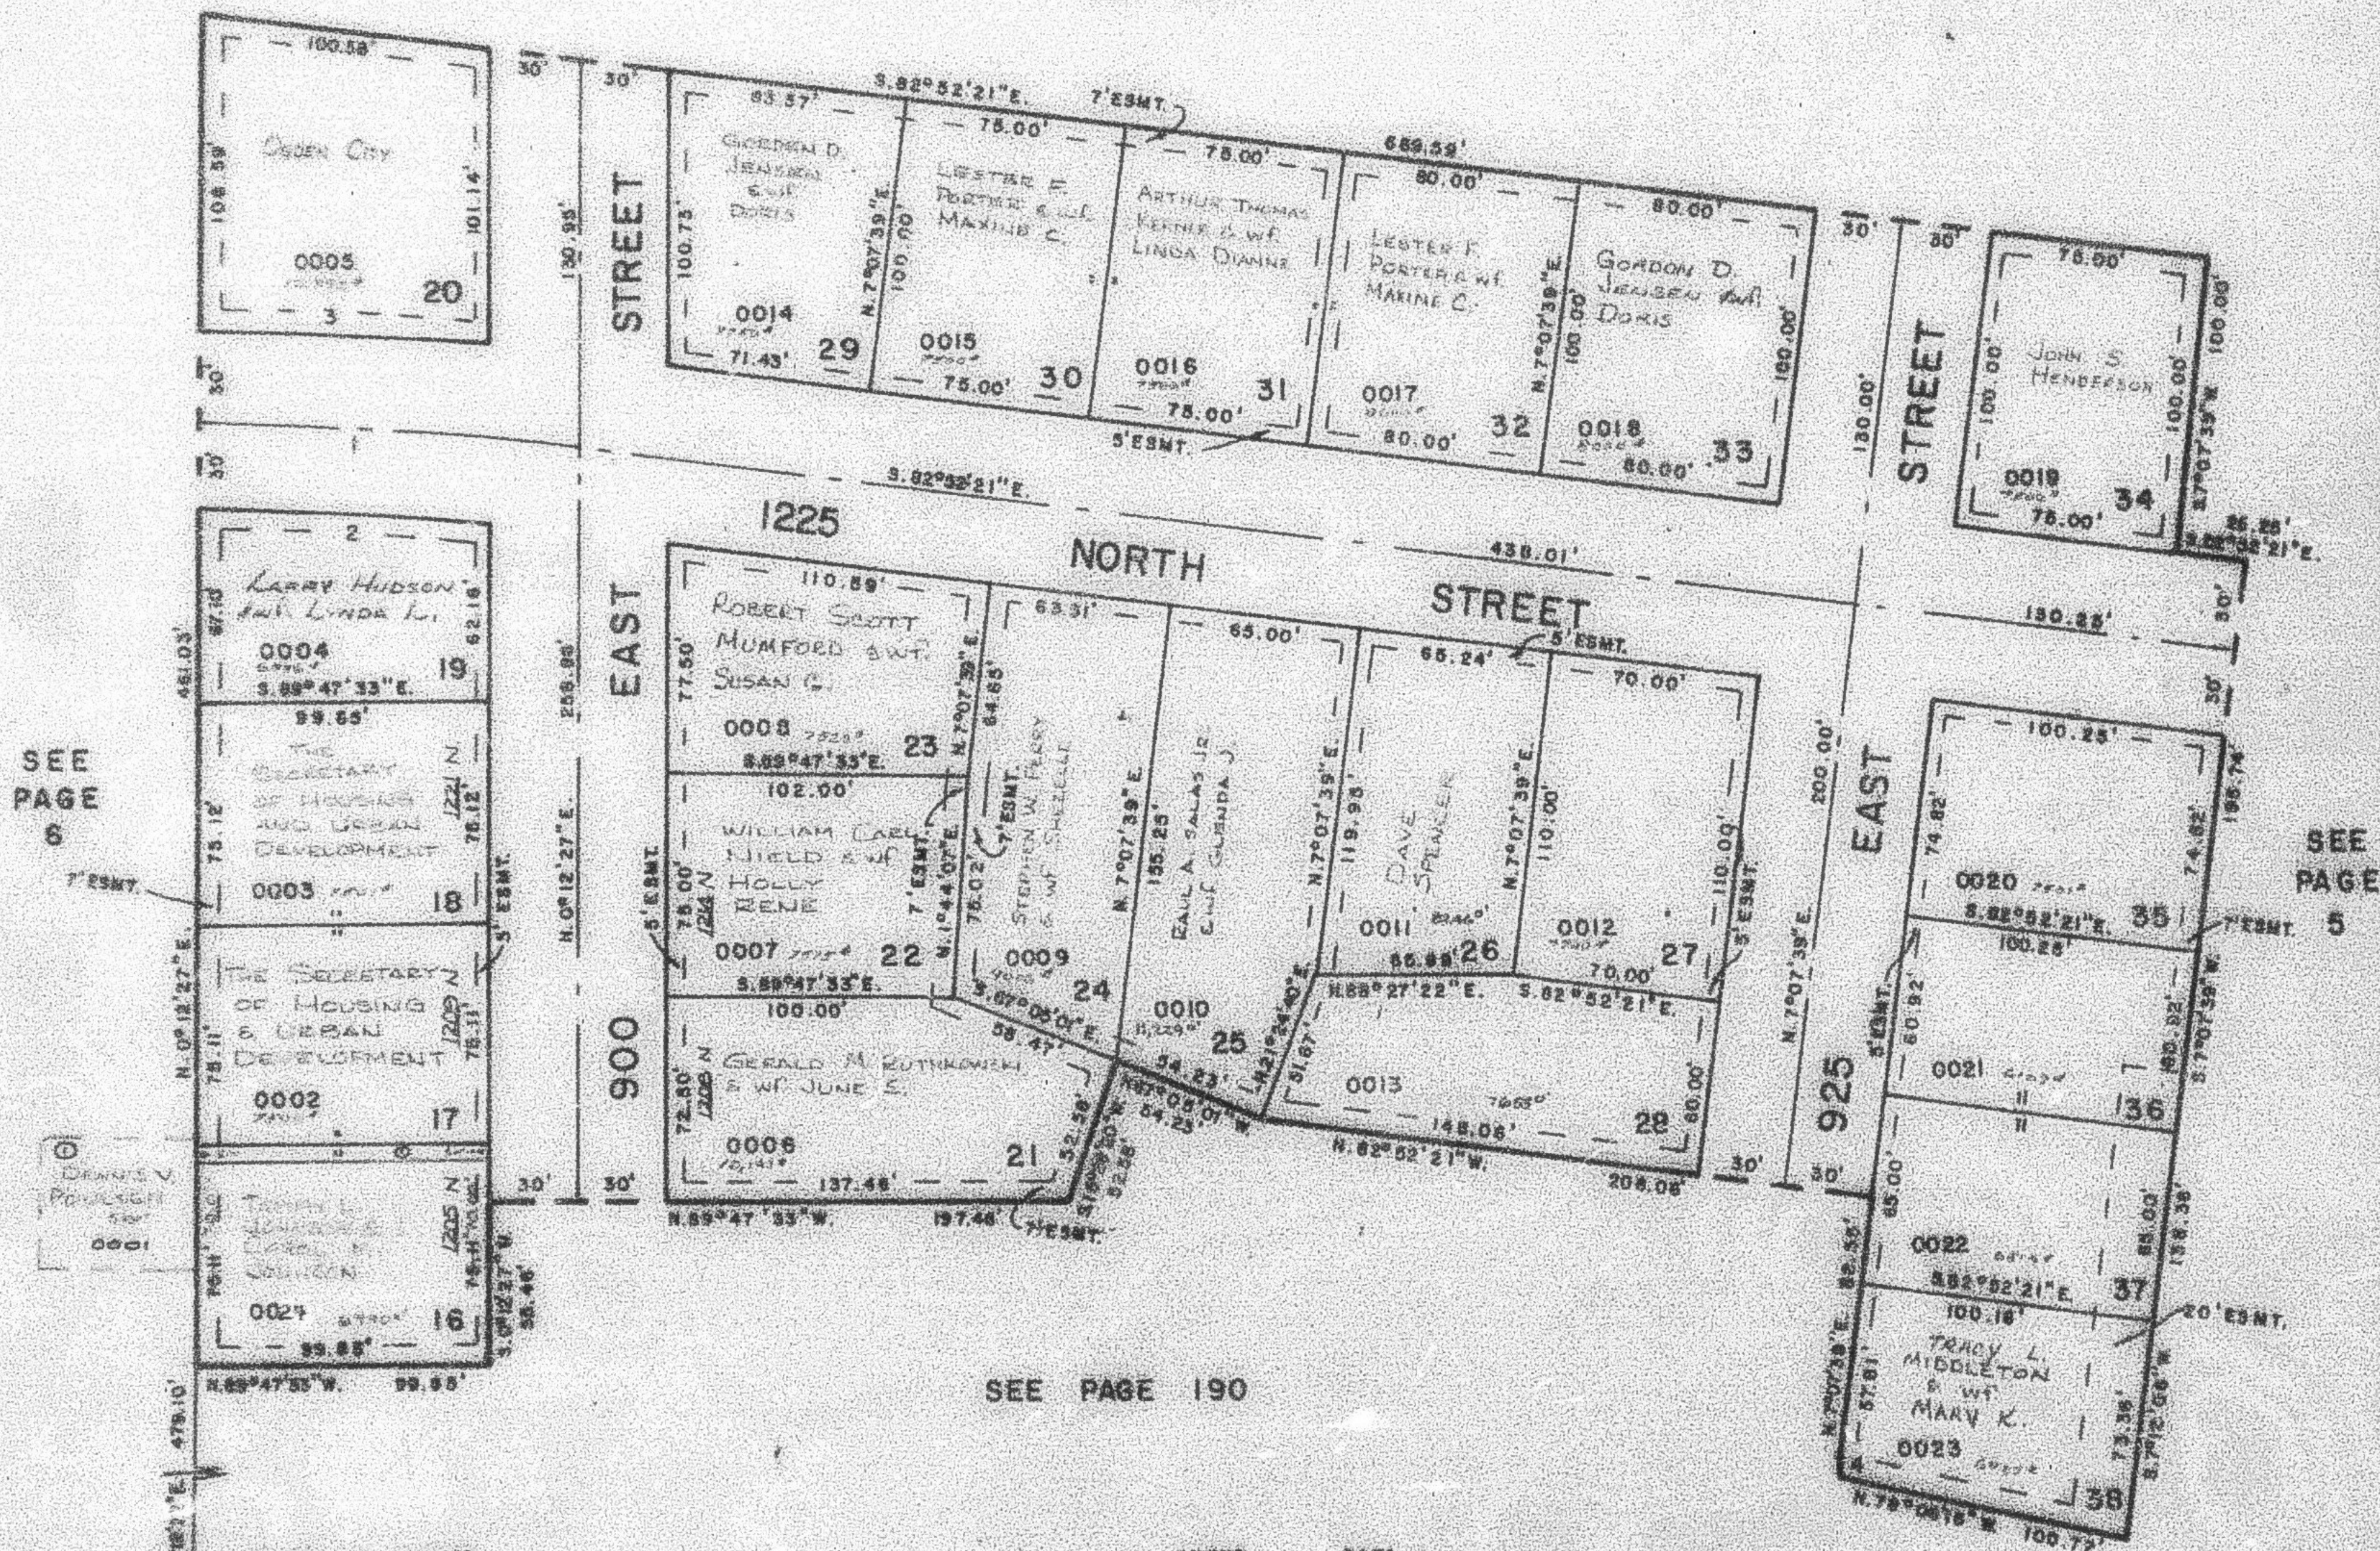

	CURVE		DATA	
	1	2	3	4
A	6° 55' 12"	5° 40' 13"	5° 21' 05"	4° 48' 05"
N	104° 00' 50"	106° 50'	107° 50'	86° 44'
ARC	123.82	106.01	105.00	7.18
T	65.82	85.83	80.15	3.80
CH	123.80	88.97	89.85	7.12
CHARGE	33° 14' 57" E.	33° 14' 27" E.	33° 07' E.	N 5° 30' 42" E

FOR COMPLETE KEB DATA
SEE OFF. DES. PLAT IN
BOOK 26, PAGE 70