

195

PART OF SEC. 4, T.6N., R.1W., S.L.B. & M.

MEADOWLARK MEADOWS SUBDIVISION PHASE 2

AMENDED PLAT


TAXING UNIT: 14

IN OGDEN CITY

PREFIX: 11-195

SCALE 1" = 50'

SEE PAGE 5

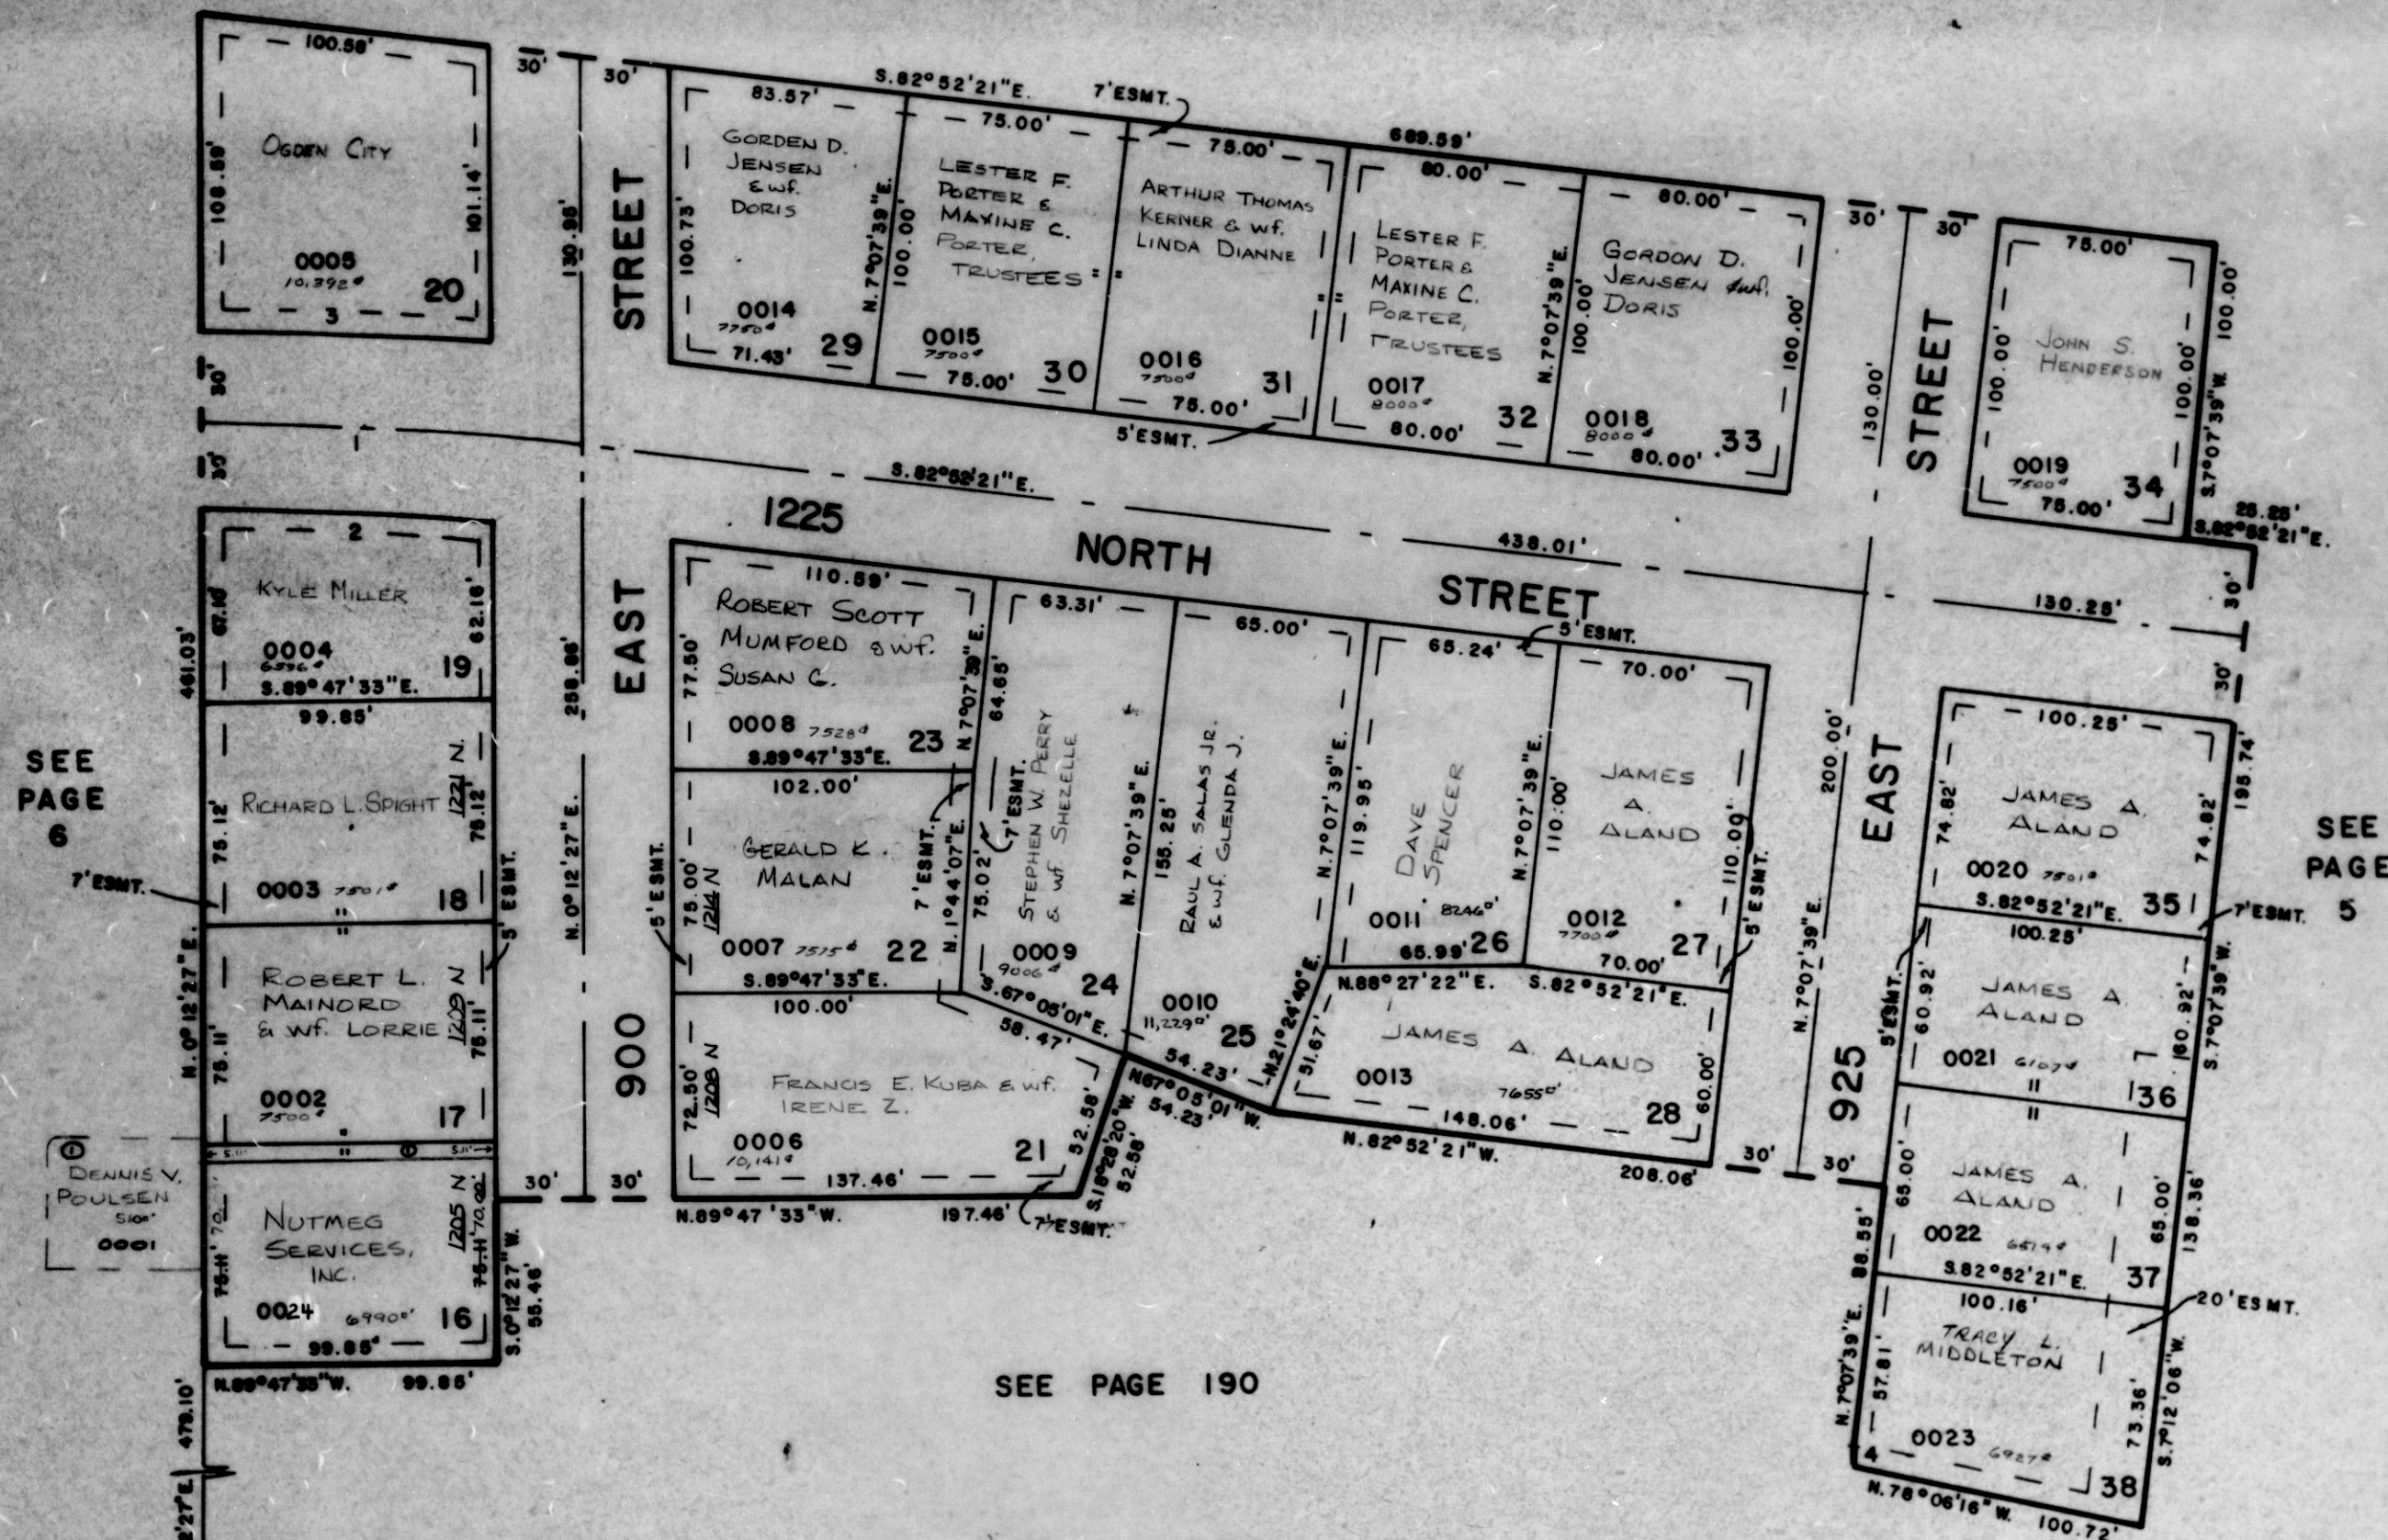

SEE PAGE 190

	CURVE	DATA
1	2	3
A = 6° 55' 12"	5° 40' 13"	5° 21' 05"
N = 1040.60'	1010.60'	1070.60'
ARC = 125.68'	100.01'	100.00'
T = 52.98'	50.03'	50.03'
CH = 125.60'	99.97'	99.96'
CHRG = 3.66° 19' 57" E.	3.66° 57' 27" E.	3.67° 07' E.
		N 9° 30' 42" E.

FOR COMPLETE ENG. DATA
SEE ORIG. DEED. PLAT IN
BOOK 25, PAGE 70