


PART OF SEC. 4, T.6N., R.1W., S.L.B.M.
MEADOWLARK MEADOWS SUBDIVISION PHASE 2
 AMENDED PLAT

TAXING UNIT 14

IN OGDEN CITY
 SCALE 1"=50'

PREFIX 11-195

SEE PAGE 5

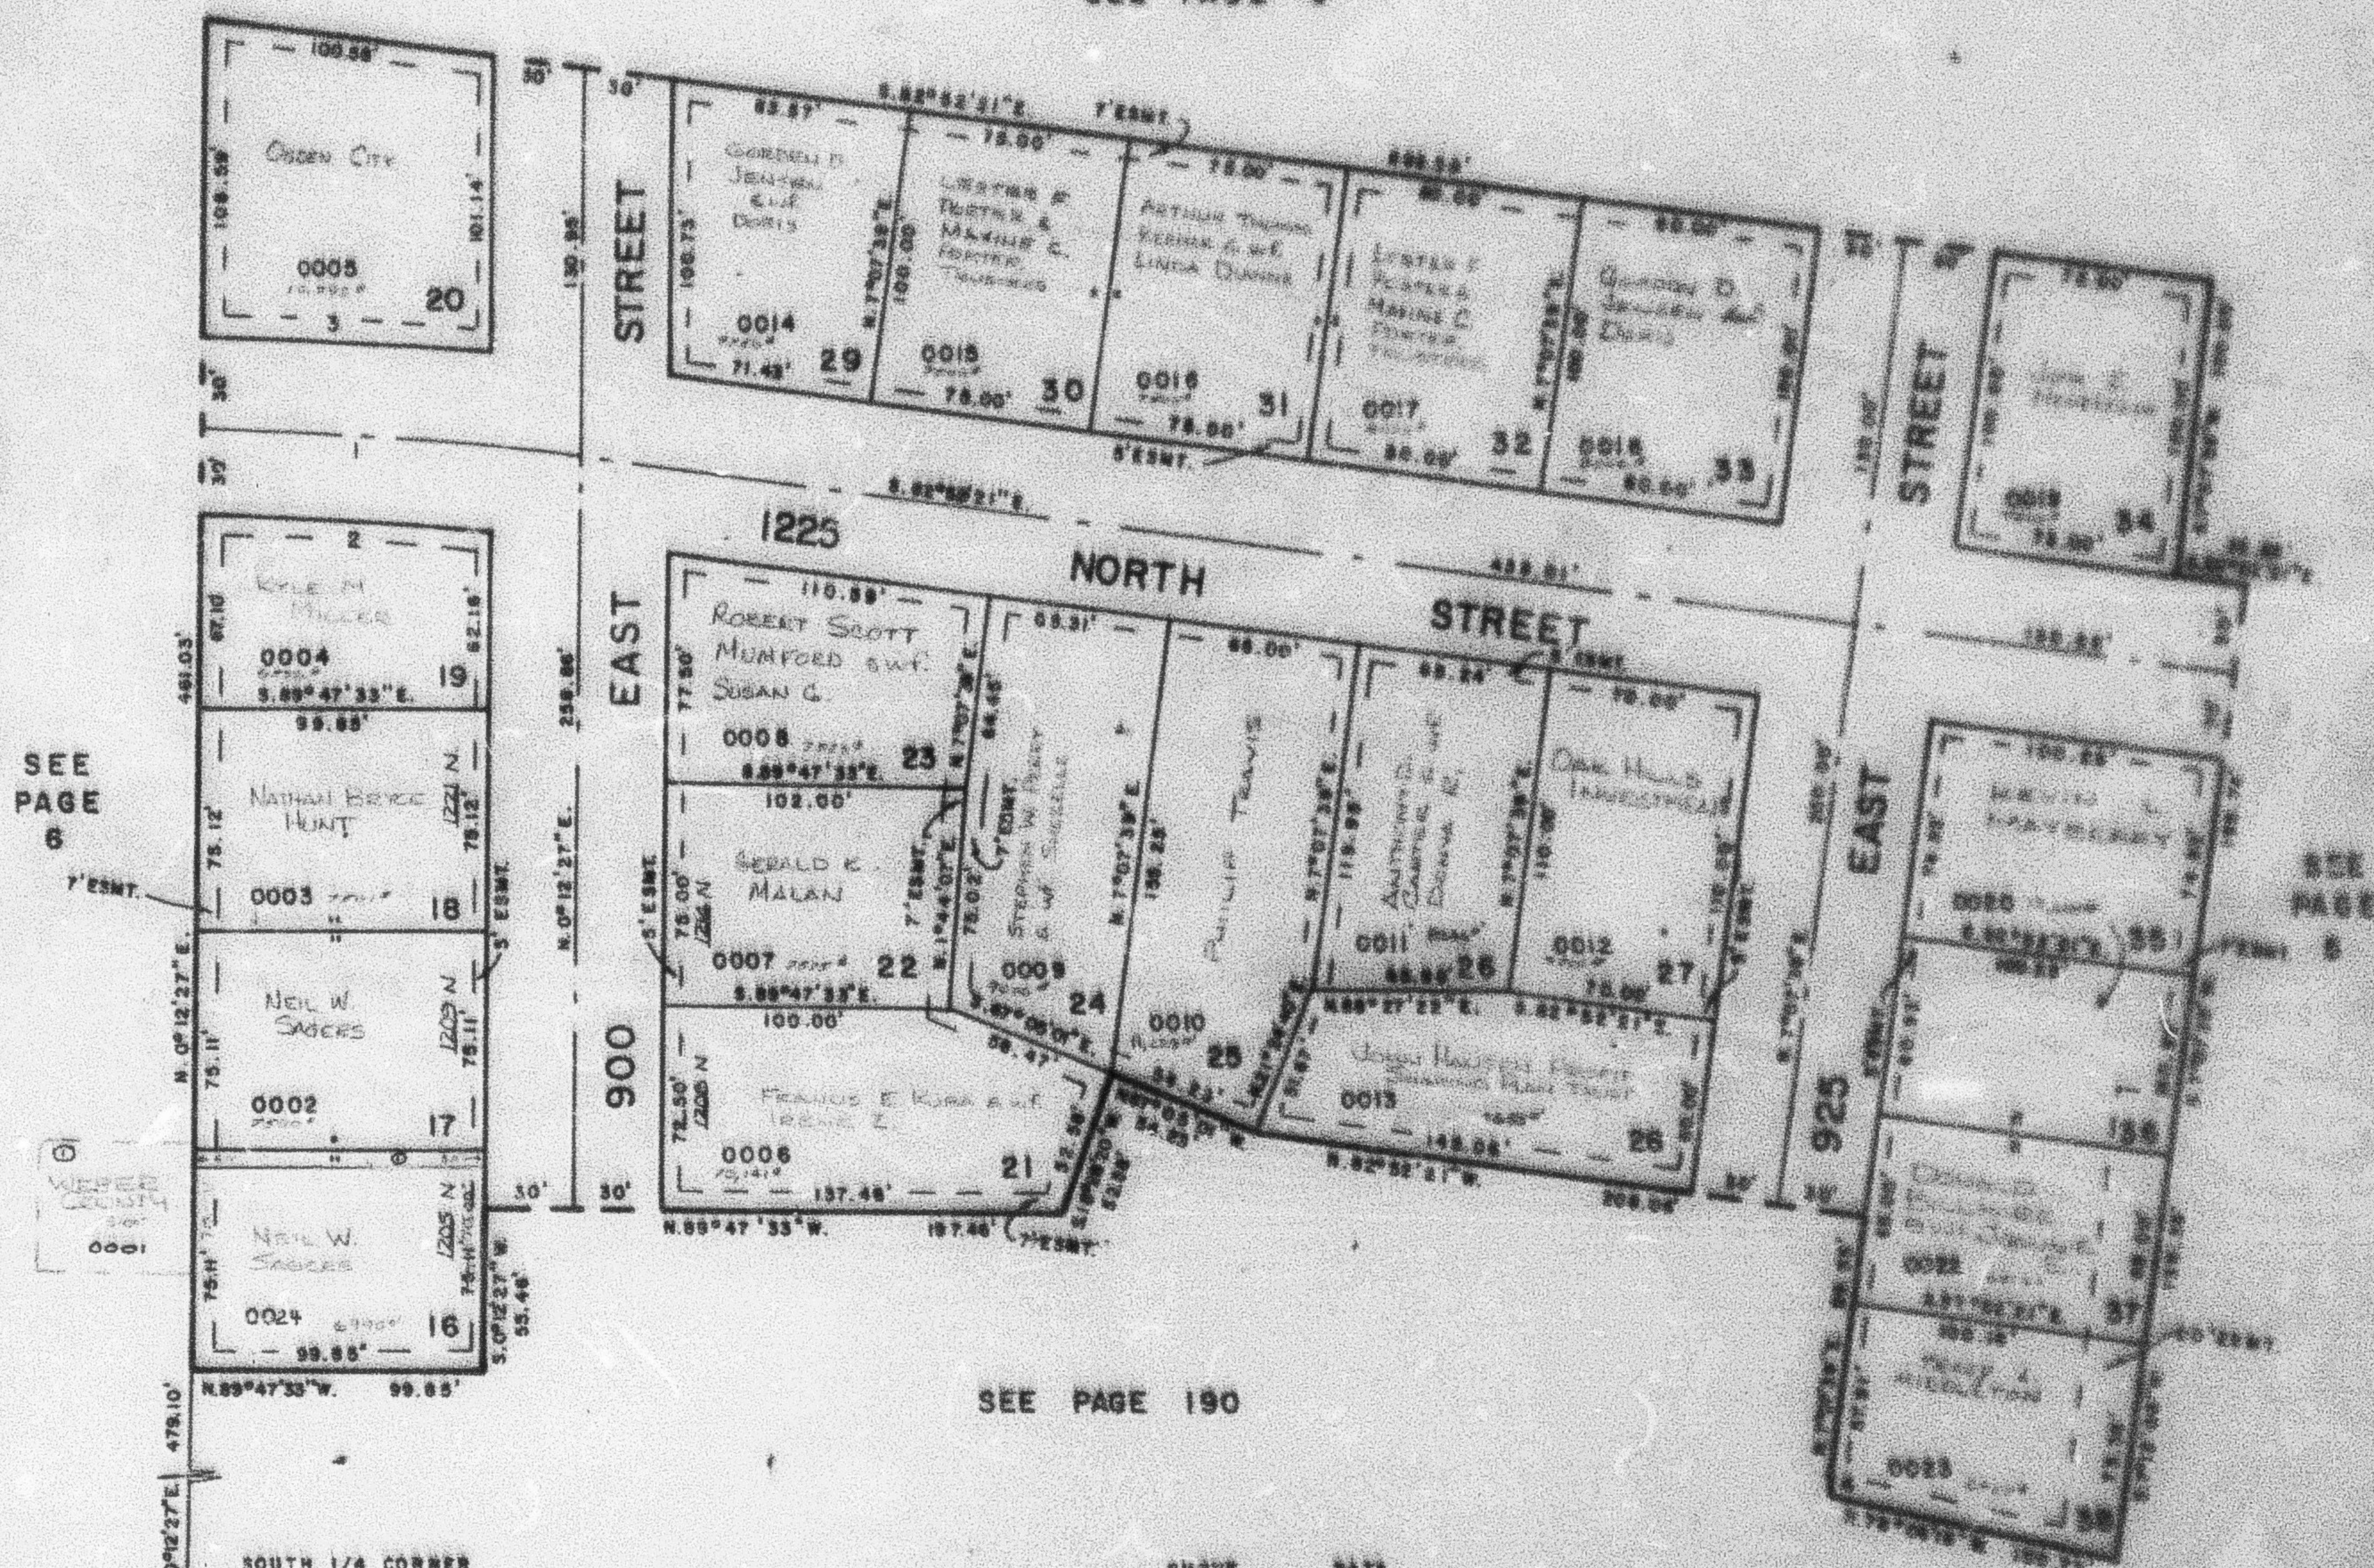

SEE PAGE 190

	CURVE	DATA	
1	2	3	4
A = 87°55'12"	87°40'13"	87°21'08"	87°48'05"
R = 1040.80	1010.80	1070.80	96.25
ARC = 125.88	106.01	100.00	7.18
T = 62.51	80.08	80.08	2.80
CH = 125.80	99.87	99.87	7.18
CHORD = 200°19'57" E.	200°57'27" E.	207°07' E.	N 87°20'45" E.

FOR COMPLETE ENG. DATA
 SEE ORIG. DES. PLAT IN
 BOOK 25, PAGE 70