

PART OF SEC. 4, T.6N., R.1W., S.L.B.&M.

# MEADOWLARK MEADOWS SUBDIVISION PHASE 2

## AMENDED PLAT


195

TAXING UNIT 14

IN OGDEN CITY  
SCALE 1"=50'

PREFIX II-195

SEE PAGE 5

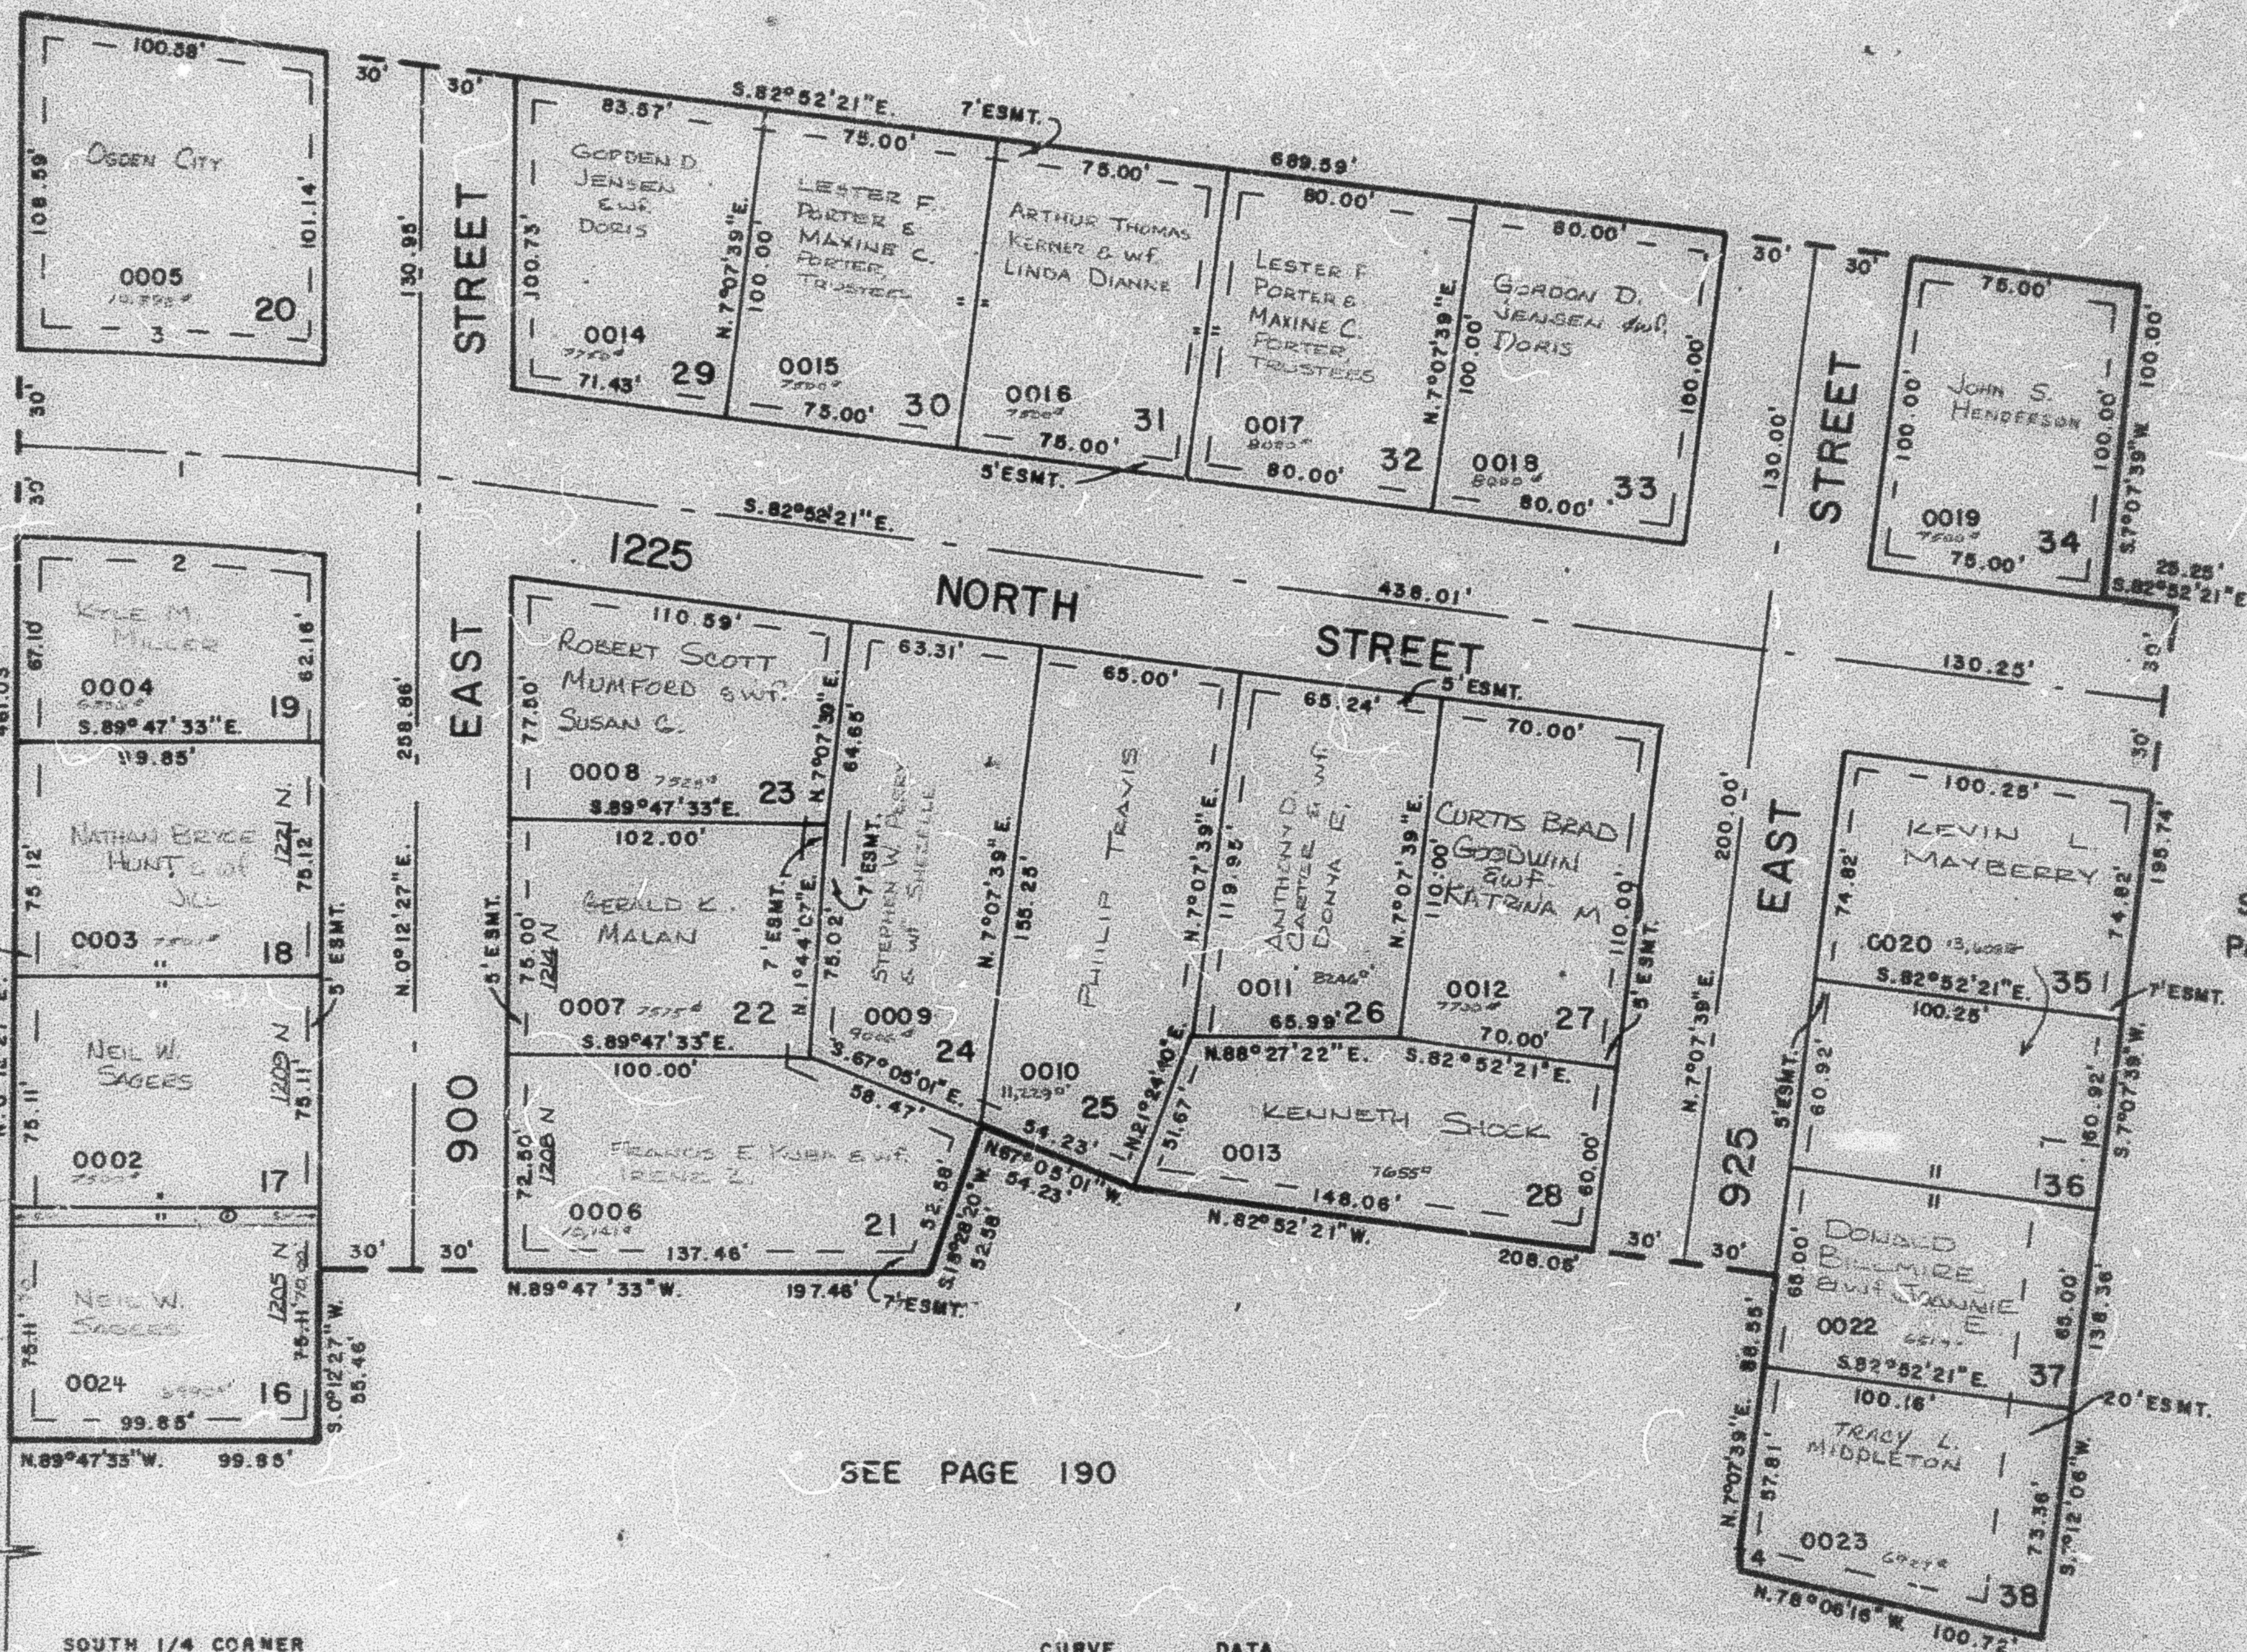

SEE PAGE 190

|                      | CURVE        | DATA      |              |
|----------------------|--------------|-----------|--------------|
| 1                    | 2            | 3         | 4            |
| A = 6°55'12"         | 5°40'12"     | 5°21'05"  | 4°46'05"     |
| R = 1040.60'         | 1010.80'     | 1070.60'  | 86.44'       |
| ARC = 125.68'        | 100.01'      | 100.00'   | 7.19'        |
| T = 62.92'           | 80.05'       | 50.03'    | 3.60'        |
| CH = 125.60'         | 99.97'       | 99.96'    | 7.19'        |
| CHBRG = 586°19'57"E. | 386°57'27"E. | 587°07'E. | N 8°30'42"E. |

FOR COMPLETE ENG. DATA  
SEE ORIG. DER. PLAT IN  
BOOK 25, PAGE 70