

PART OF SECTION 4, T.6N., R.1W., S.L.B. & M.
MEADOWLARK MEADOWS SUBDIVISION PHASE 2
AMENDED PLAT

TAXING UNIT: 14


IN OGDEN CITY
SCALE 1" = 50'

SEE PAGE 5

SEE PAGE 6

SEE PAGE 5

SEE PAGE 190

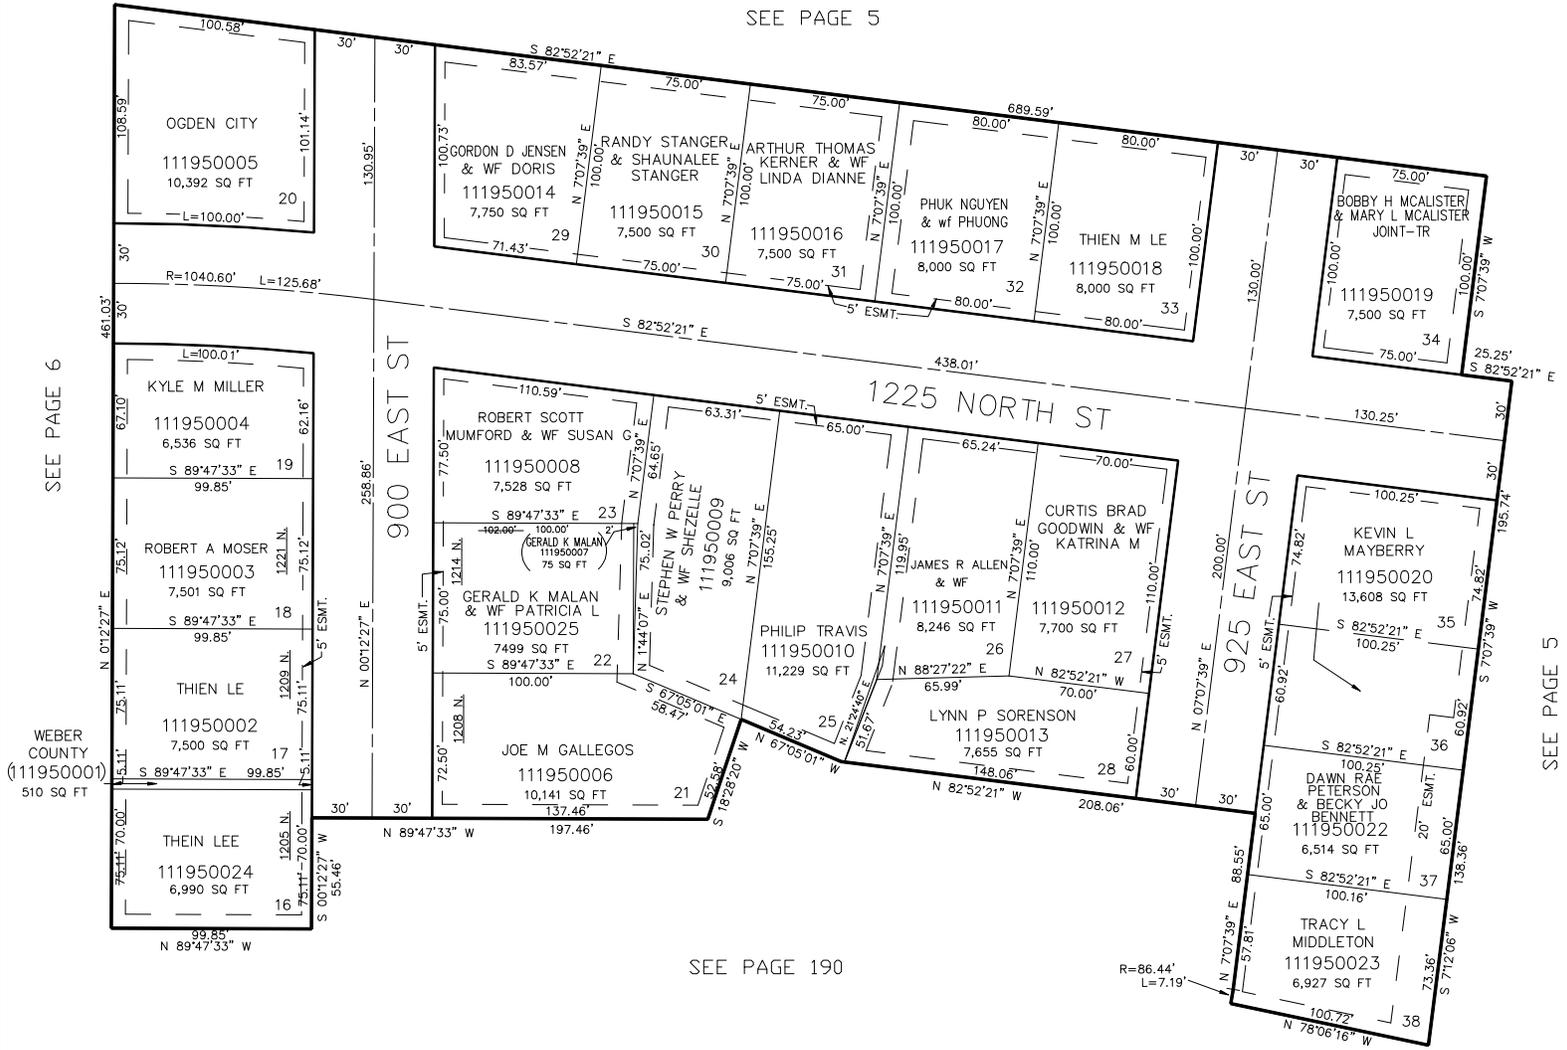

WEBER COUNTY
(111950001)
510 SQ FT

7' UTILITY & DRAINAGE EASEMENTS EACH
SIDE OF PROPERTY LINES AS INDICATED
BY DASHED LINES EXCEPT AS OTHERWISE
SHOWN.

FOR COMPLETE ENG DATA SEE
ORIGINAL DEDICATION PLAT IN
BOOK 25, PAGE 70 OF RECORDS.