


PART OF SECTION 4, T.6N., R.1W., S.L.B. & M.
MEADOWLARK MEADOWS SUBDIVISION PHASE 2
AMENDED PLAT

TAXING UNIT: 14

IN OGDEN CITY
SCALE 1" = 50'

SEE PAGE 5

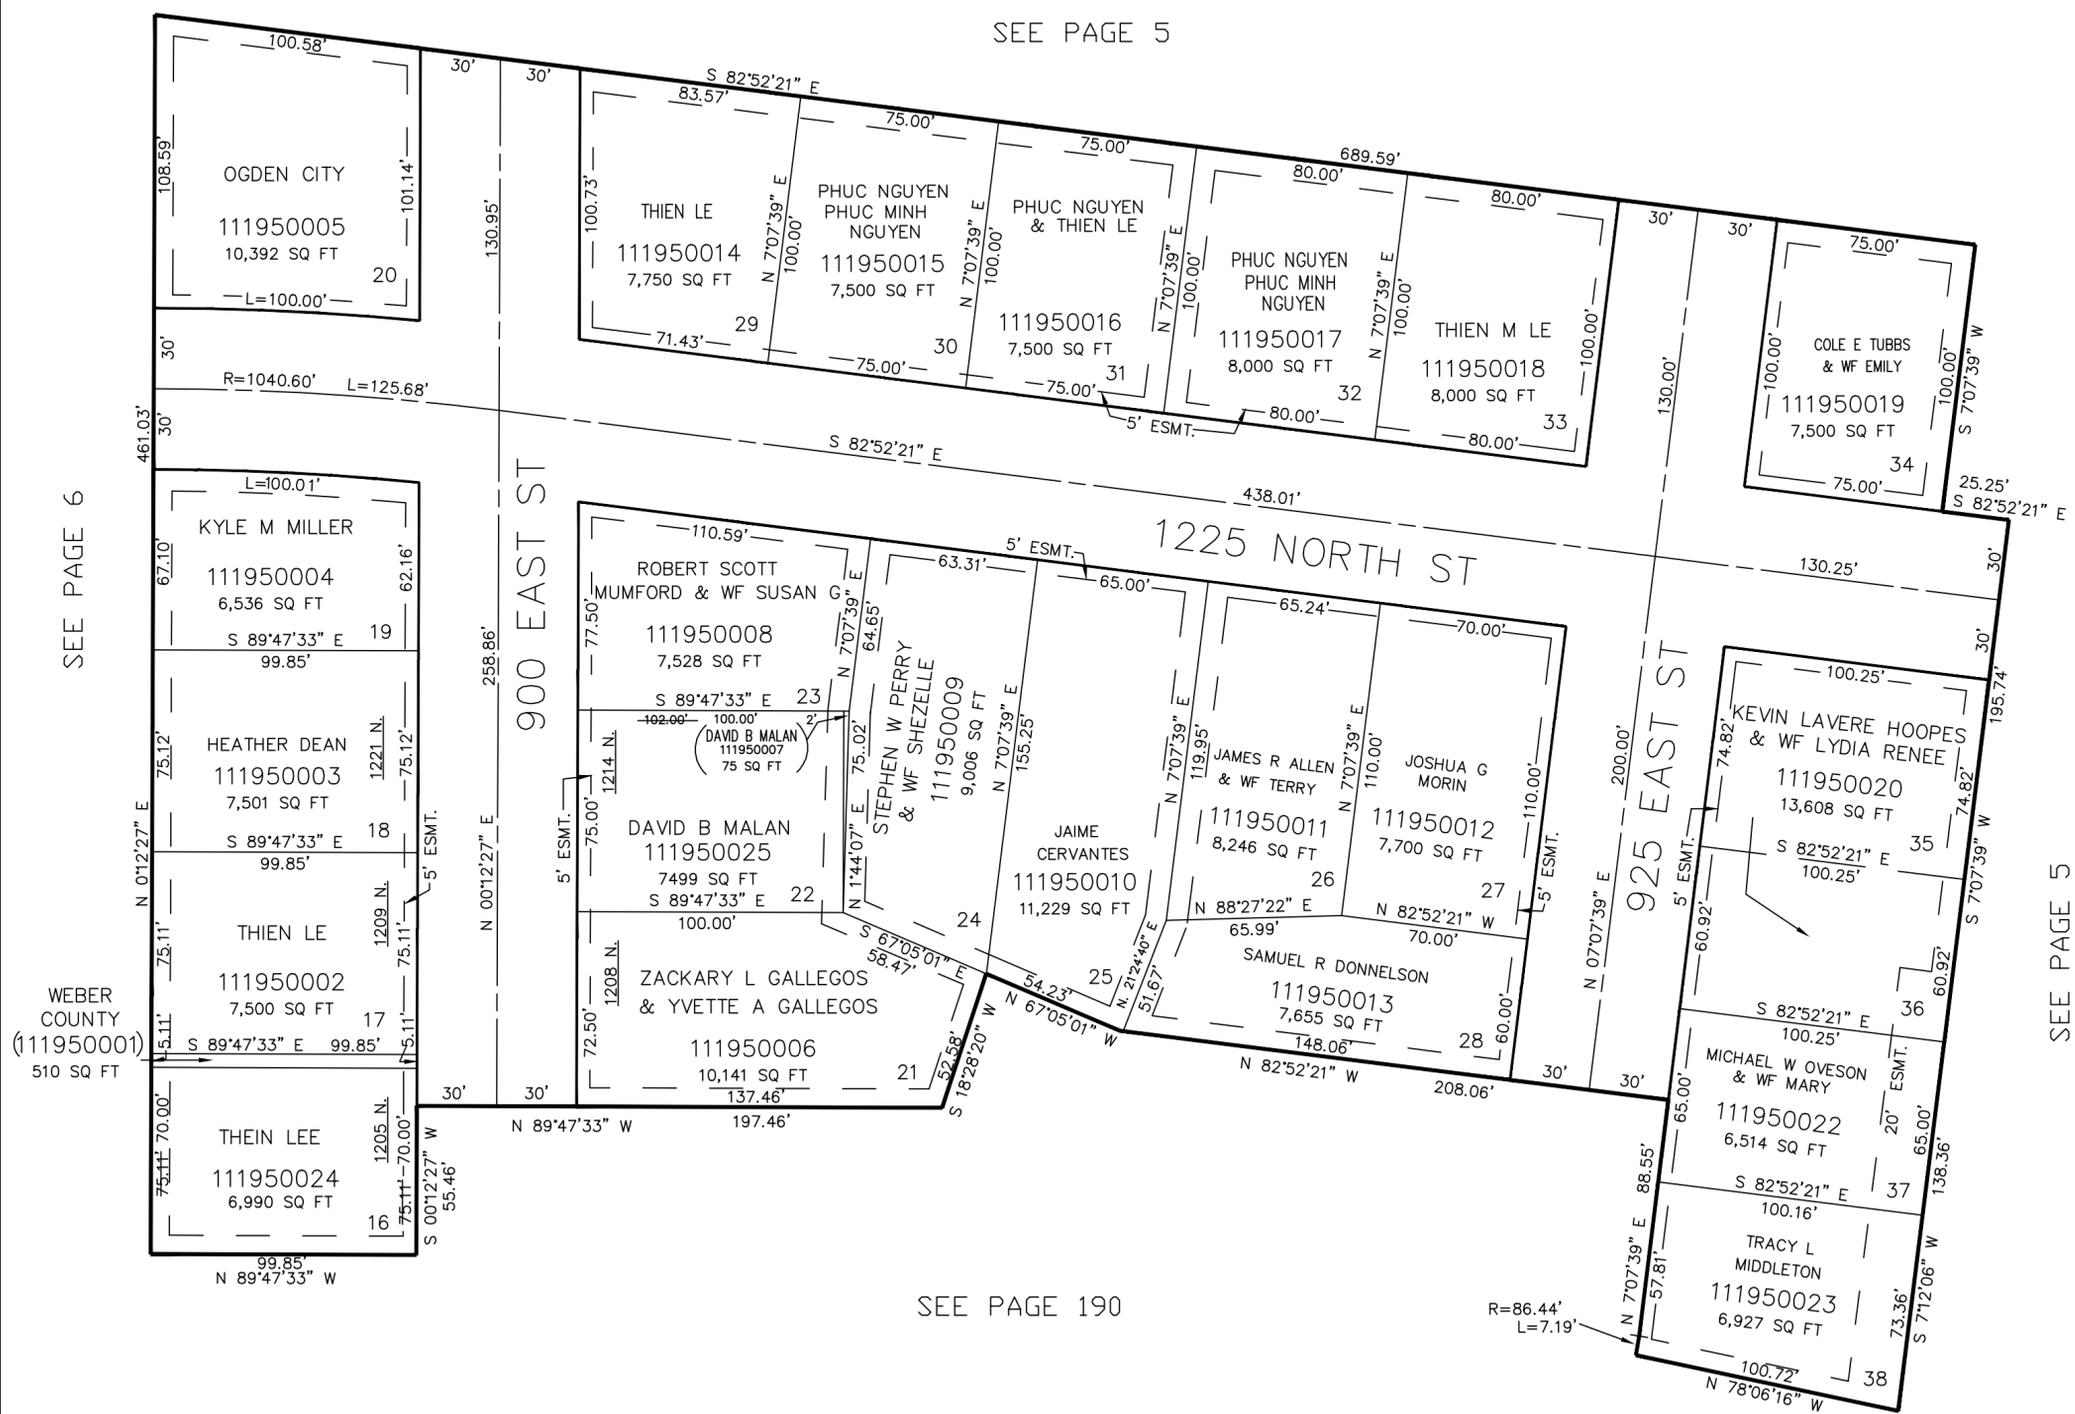

SEE PAGE 6

WEBER COUNTY
(111950001)
510 SQ FT

SEE PAGE 5

SEE PAGE 190

7' UTILITY & DRAINAGE EASEMENTS EACH SIDE OF PROPERTY LINES AS INDICATED BY DASHED LINES EXCEPT AS OTHERWISE SHOWN.

FOR COMPLETE ENG DATA SEE ORIGINAL DEDICATION PLAT IN BOOK 25, PAGE 70 OF RECORDS.