

PART OF SECTION 4, T.6N., R.1W., S.L.B. & M.
MEADOWLARK MEADOWS SUBDIVISION PHASE 2
AMENDED PLAT

TAXING UNIT: 14


IN OGDEN CITY
SCALE 1" = 50'

SEE PAGE 5

SEE PAGE 6

SEE PAGE 5

SEE PAGE 190

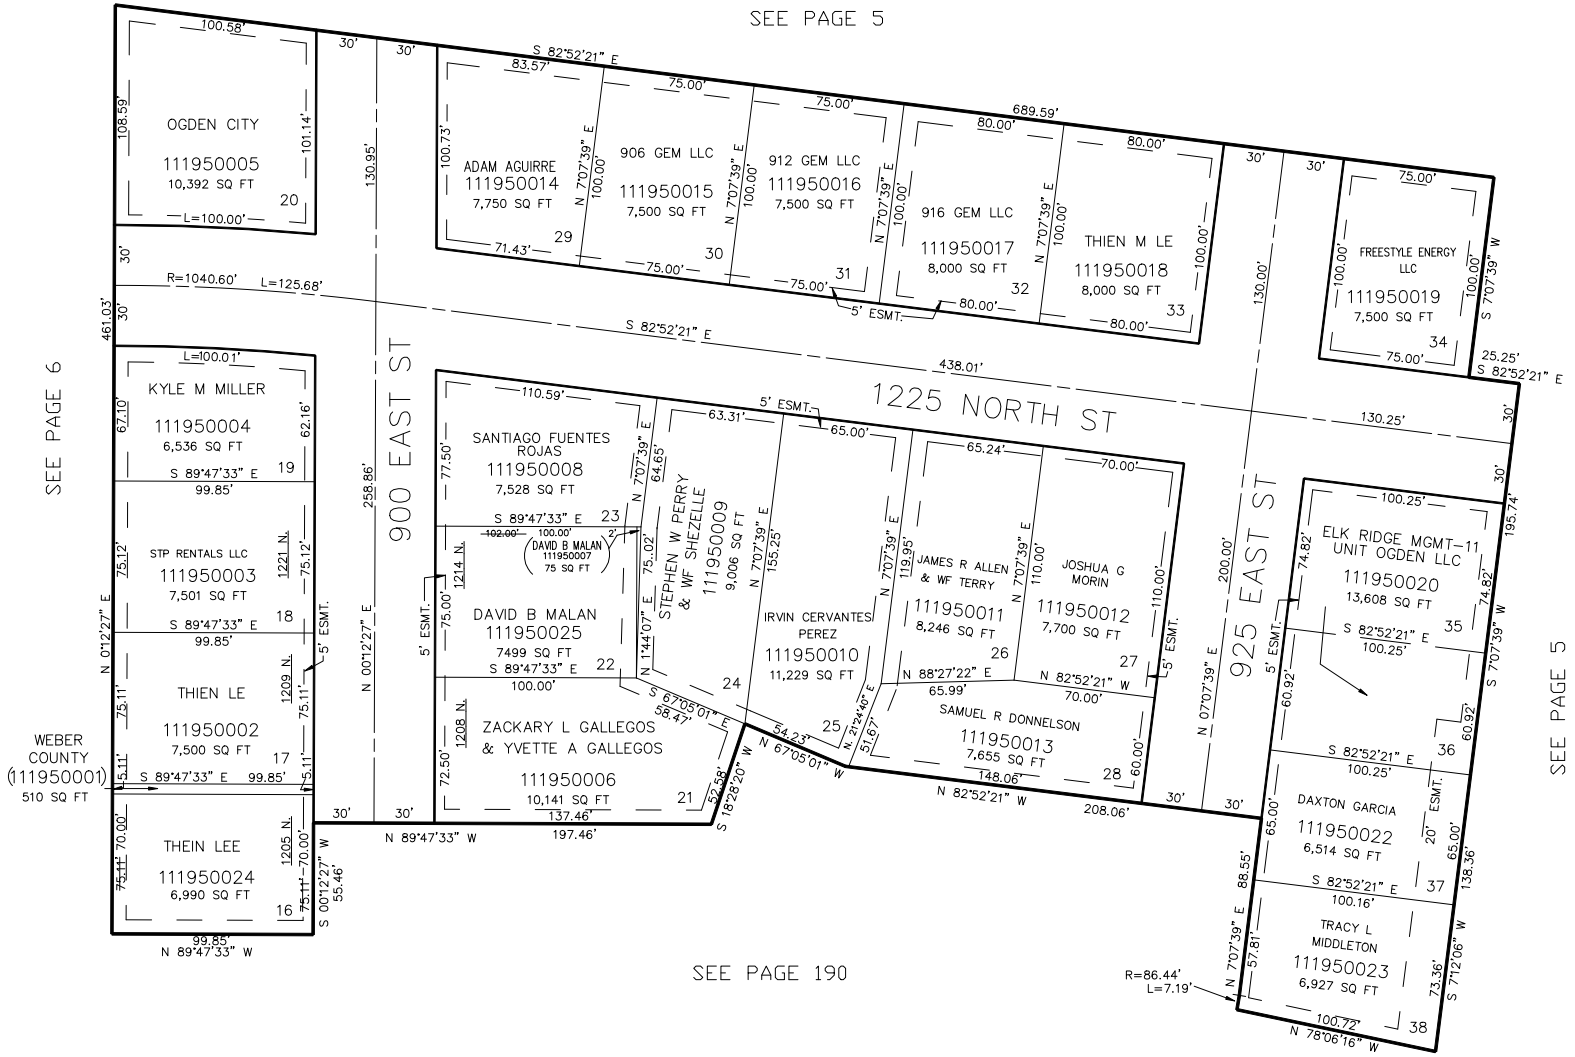

FOR COMPLETE ENG DATA SEE
ORIGINAL DEDICATION PLAT IN
BOOK 25, PAGE 70 OF RECORDS.

7' UTILITY & DRAINAGE EASEMENTS EACH
SIDE OF PROPERTY LINES AS INDICATED
BY DASHED LINES EXCEPT AS OTHERWISE
SHOWN.

FOR TAX PURPOSES ONLY