

PART OF S.W. 1/4 SEC. 5, & N.W. 1/4 SEC. 8, T.6N., R.1W., S.L.B. & M.

196

THE COLONY SUBDIVISION NO. 3


LOTS 66 TO 74

IN HARRISVILLE CITY

SCALE 1" = 50'

TAXING UNIT: 20

PREFIX: 11-196

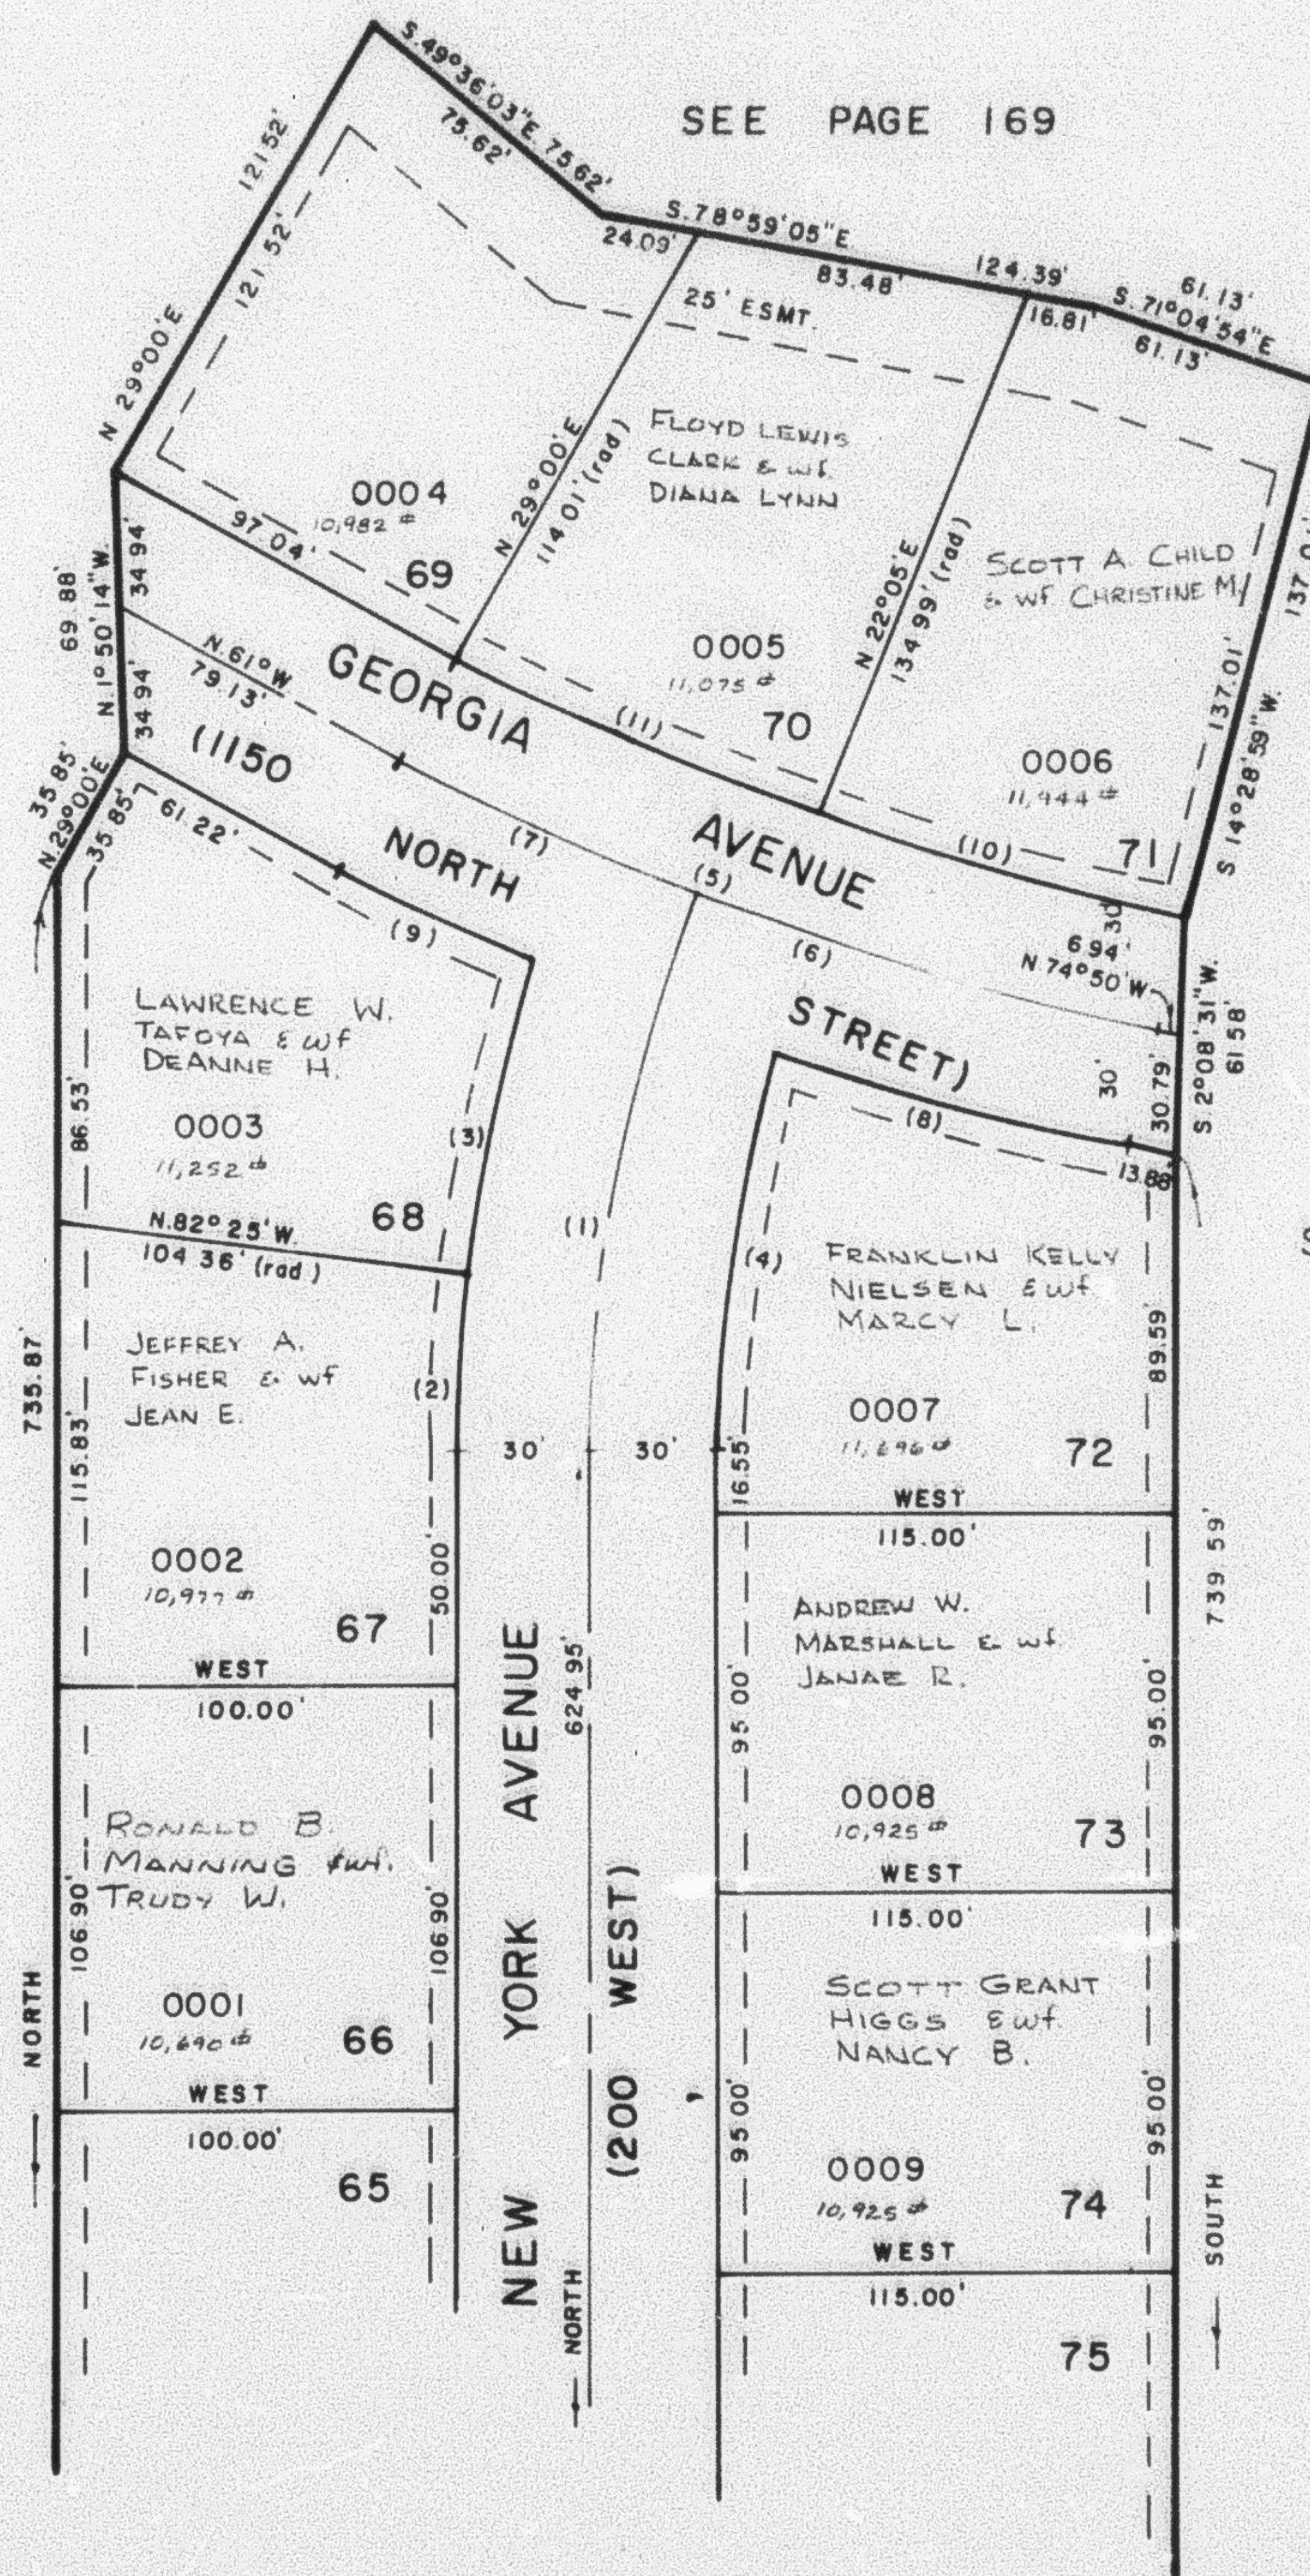

EXCEPT WHERE OTHERWISE SHOWN, ALL LOTS OWNED BY: MARK L. HIGLEY, STEVEN SCOFFIELD, & MICHAEL CONWAY.

SEE PAGE 167

7' UTILITY & DRAINAGE EASEMENTS EACH SIDE OF PROPERTY LINE AS INDICATED BY DASHED LINES.

FOR COMPLETE ENG DATA SEE ORIG. DED. PLAT IN BOOK 25, PAGE 86.

SEE PAGE 18

	CURVE DATA			
	2	3	4	
Δ:	23°15'28"	7°35'	11°23'22"	18°12'36"
R:	364.44	394.44'	394.44'	334.44'
L:	147.94'	52.21'	78.37'	106.29'
LC:	146.92'	52.17'	78.24'	105.85'
	N.11°37'44"E	S.3°47'30"W	S.13°16'31"W	N.9°06'18"E
5	6	7	8	
Δ:	13°50'	8°05'28"	5°44'32"	5°59'31"
R:	824.35'	824.35'	824.35'	854.35'
L:	195.03'	116.41'	82.62'	89.35'
LC:	198.54'	116.32'	82.58'	89.30'
	S.67°55'E	N.70°47'16"W	N.63°52'16"W	S.71°50'15"E
9	10	11		
Δ:	3°48'14"	6°55'	6°55'	
R:	854.35'	794.35'	794.35'	
L:	56.72'	95.89'	95.89'	
LC:	56.71'	95.83'	95.83'	
	S.62°54'07"E	N.71°22'30"W	N.64°27'30"W	

SEE PAGE 197