


LOTS 66 TO 74

IN HARRISVILLE CITY

SCALE 1" = 50'

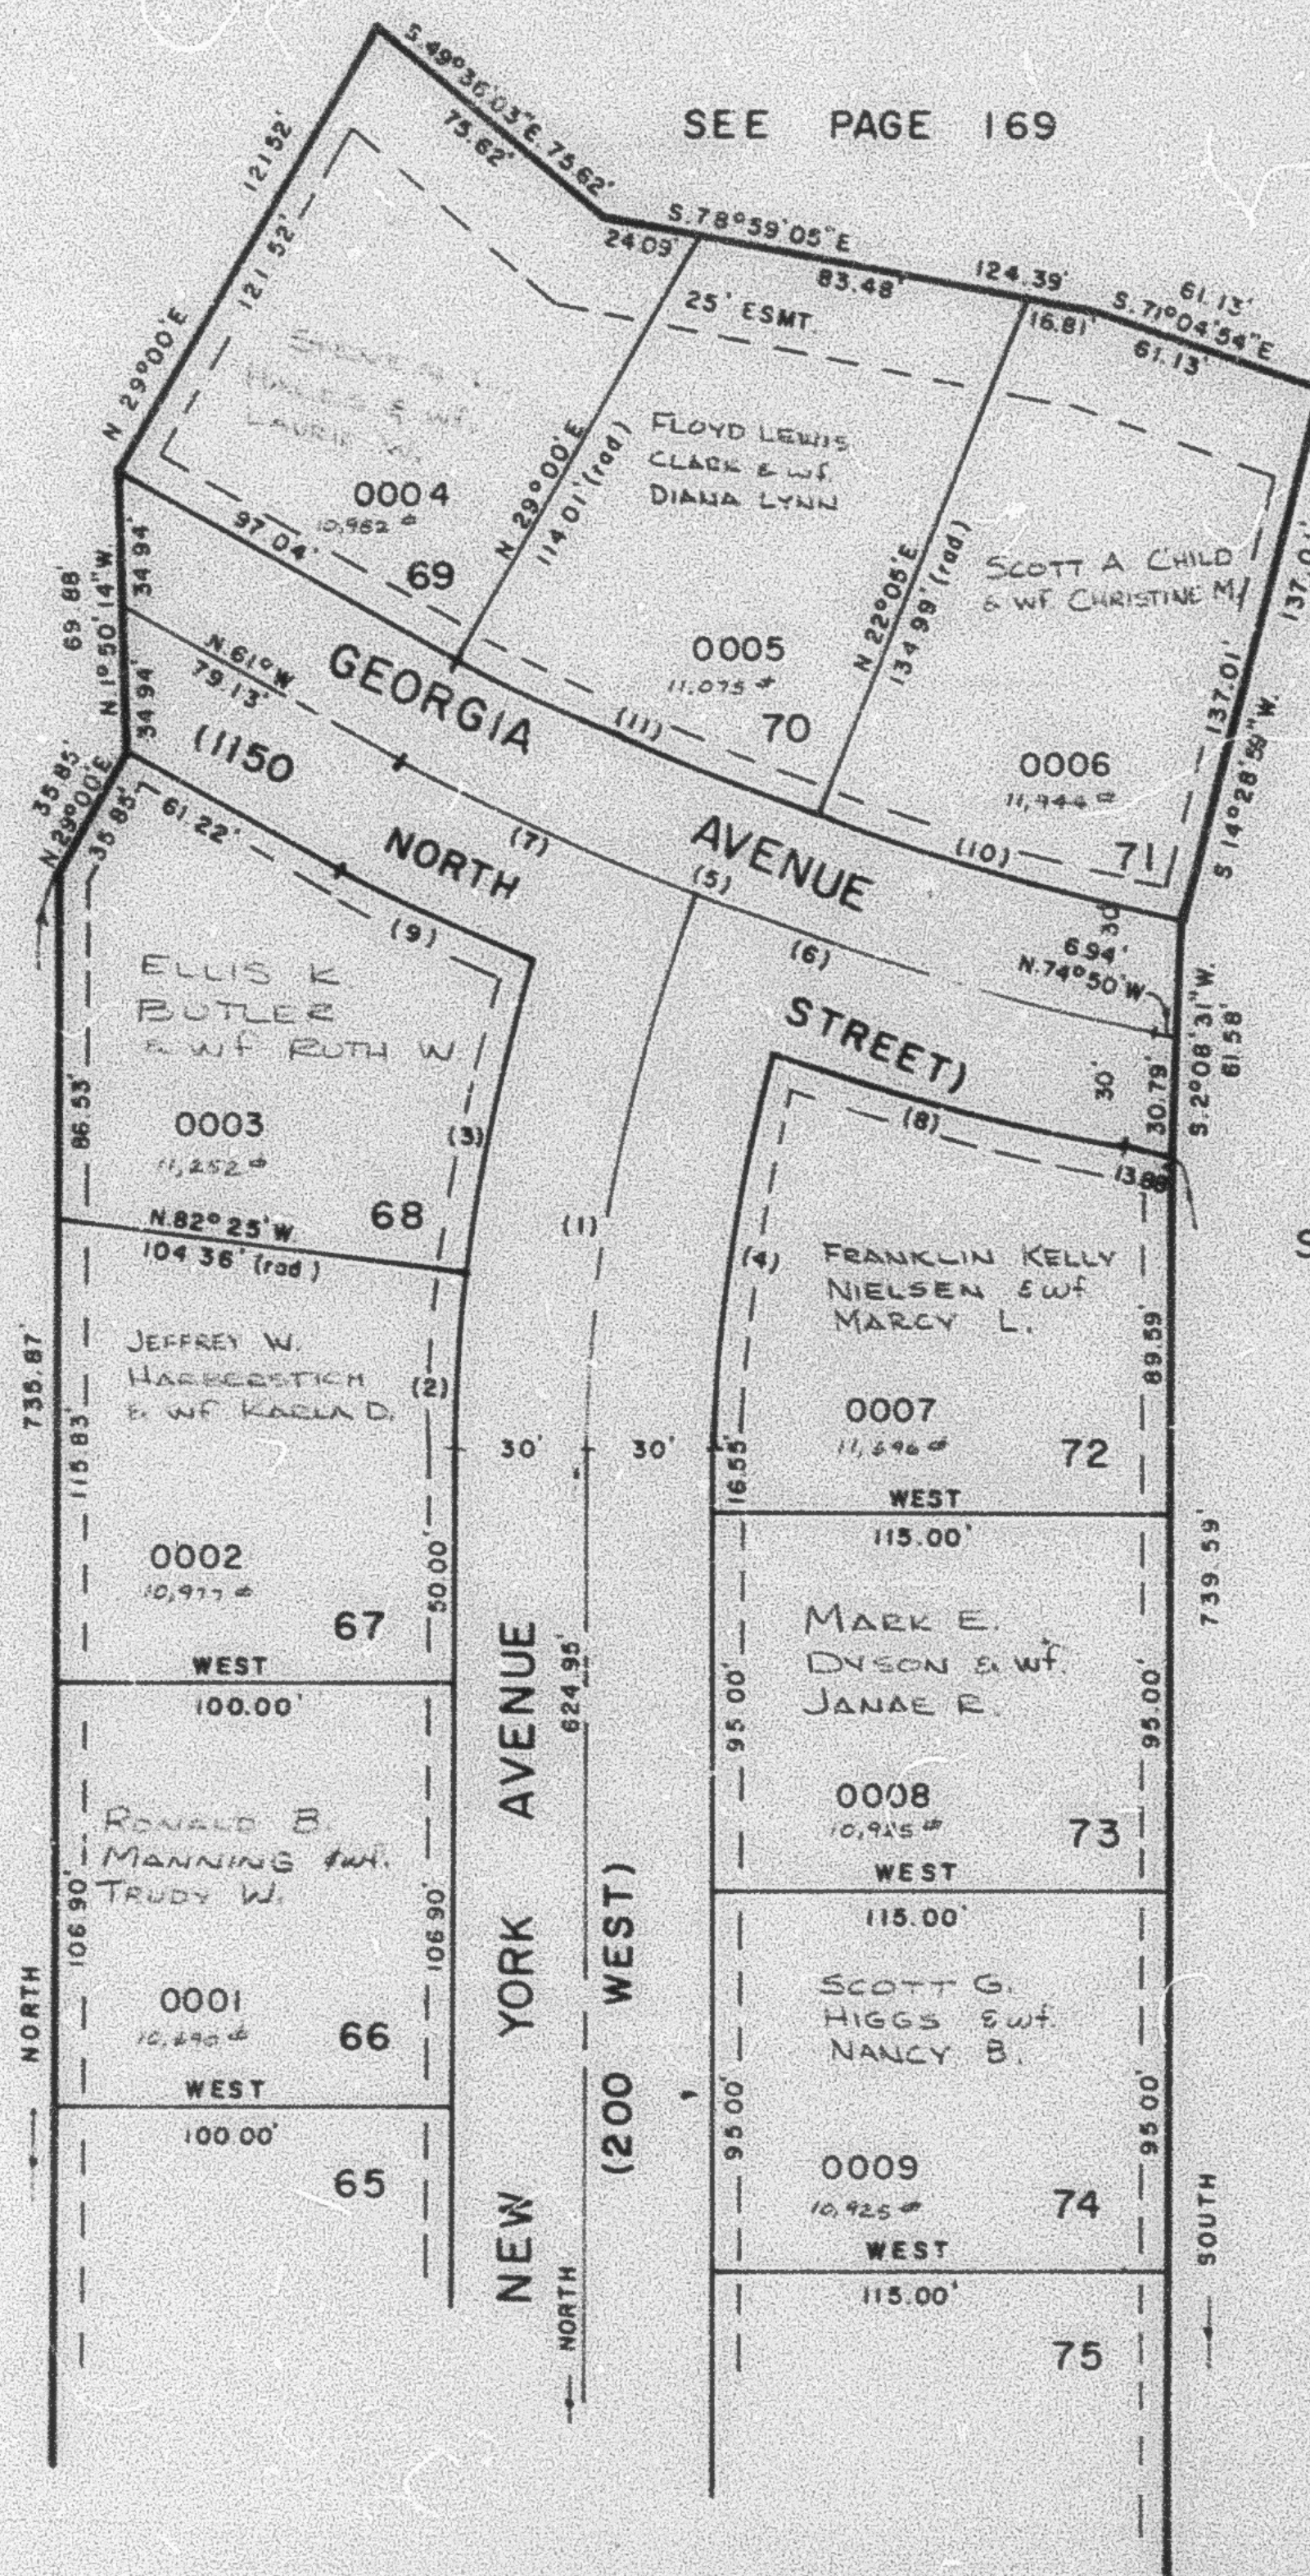

FOR COMPLETE ENG DATA
SEE ORIG. DED PLAT IN
BOOK 25, PAGE 86.

SEE PAGE
18

CURVE		DATA	
1	2	3	4
Δ= 23°15'28"	7°35'	11°23'02"	18°12'36"
R= 364.44	394.44'	394.44'	334.44'
L= 147.94'	52.21'	78.37'	106.29'
LC= 146.92'	52.17'	78.24'	105.85'
N 11°37'44"E	S 3°47'30"W	S 13°16'31"W	N 9°06'18"E
5	6	7	8
Δ= 13°50'	8°05'28"	5°44'32"	5°59'31"
R= 824.35'	824.35'	824.35'	854.35'
L= 199.03'	116.41'	82.62'	89.35'
LC= 198.54'	116.32'	82.58'	89.30'
S 67°55'E	N 70°47'16"W	N 63°52'16"W	S 71°50'15"E
9	10	11	
Δ= 3°48'14"	6°55'	6°55'	
R= 854.35'	794.35'	794.35'	
L= 56.72'	95.89'	95.85'	
LC= 56.71'	95.83'	95.83'	
S 62°54'07"E	N 71°22'30"W	N 64°27'30"W	

SEE PAGE 197