

PART OF THE S.W. 1/4, OF SECTION 5, & THE N.W. 1/4, OF SECTION 8, T.6N., R.1W., S.L.B. & M.

THE COLONY SUBDIVISION NO. 3


LOTS 66-74

IN HARRISVILLE CITY

SCALE 1" = 50'

TAXING UNIT: 20

SEE PAGE 169

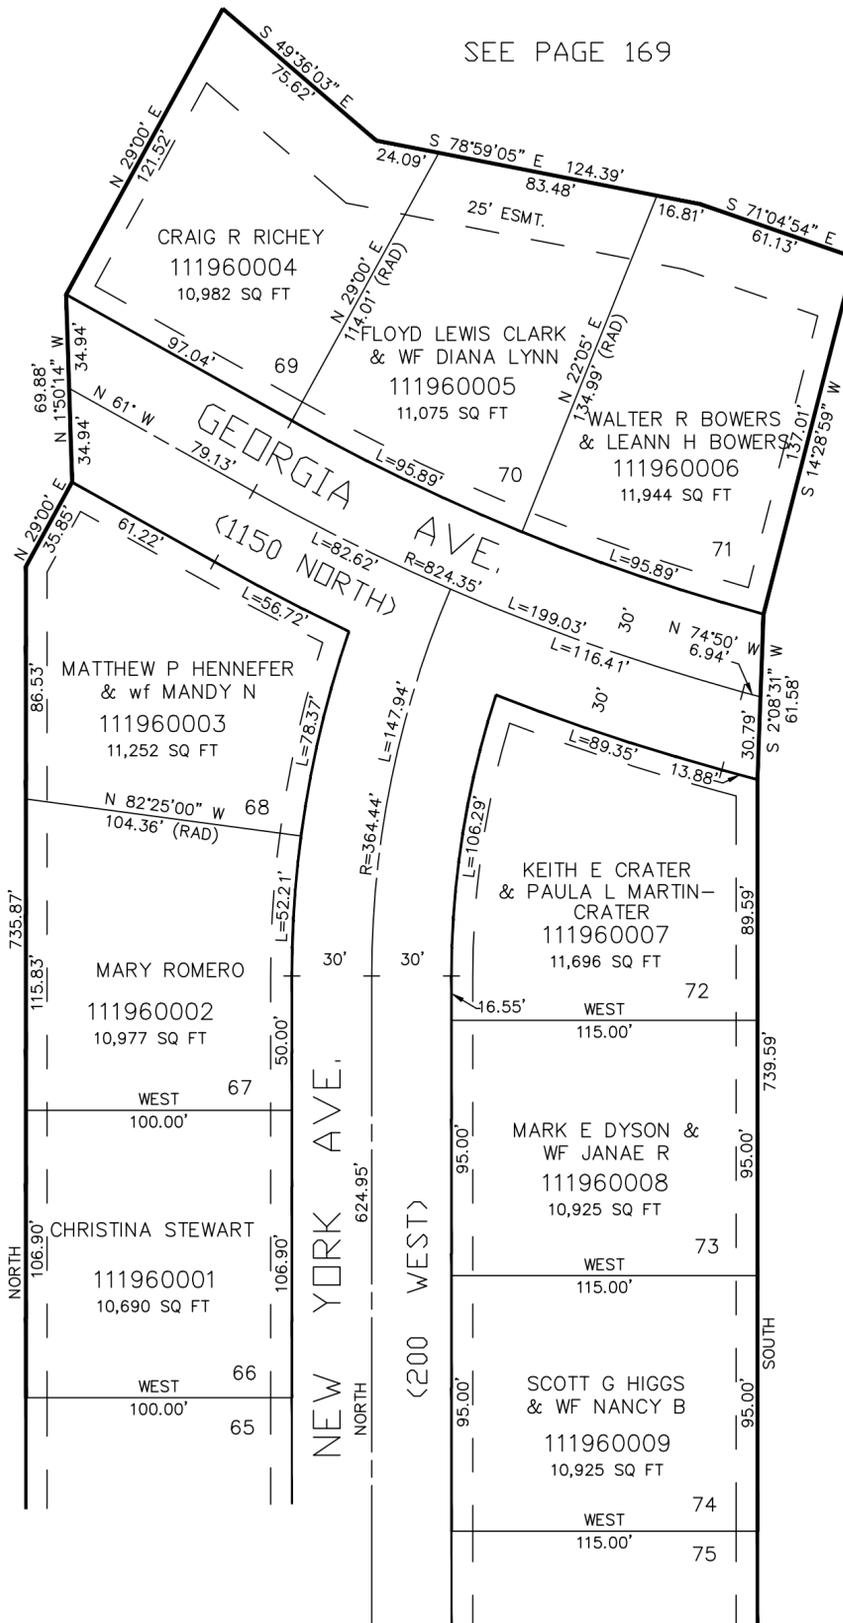

SEE PAGE 167

SEE PAGE 18

SEE PAGE 197

7' UTILITY & DRAINAGE EASEMENTS EACH SIDE OF PROPERTY LINES AS INDICATED BY DASHED LINES EXCEPT AS OTHERWISE SHOWN.

FOR COMPLETE ENG DATA SEE ORIGINAL DEDICATION PLAT IN BOOK 25, PAGE 86 OF RECORDS.