

PART OF S.W. 1/4 SEC. 5, & N.W. 1/4 SEC. 8, T.6N., R.1W., S.L.B. & M.

197

THE COLONY SUBDIVISION NO. 3

LOTS 62-65 75-78

IN HARRISVILLE CITY

TAXING UNIT 20

PREFIX 11-197

SCALE 1" = 50'

EXCEPT WHERE OTHERWISE
SHOWN, ALL LOTS OWNED BY:
MARK L. HIGLEY, STEVEN SCOFFIELD
& MICHAEL CONWAY

SEE PAGE 196


SEE PAGE 166

7' UTILITY & DRAINAGE EASEMENTS
EACH SIDE OF PROPERTY LINE
AS INDICATED BY DASHED LINES

SEE PAGE 18

FOR COMPLETE ENG. DATA
SEE ORIG. DED. PLAT IN
BOOK 25, PAGE 86.

S.W. COR. OF
SEC. 5, T.6N.,
R.1W., S.L.B. & M.

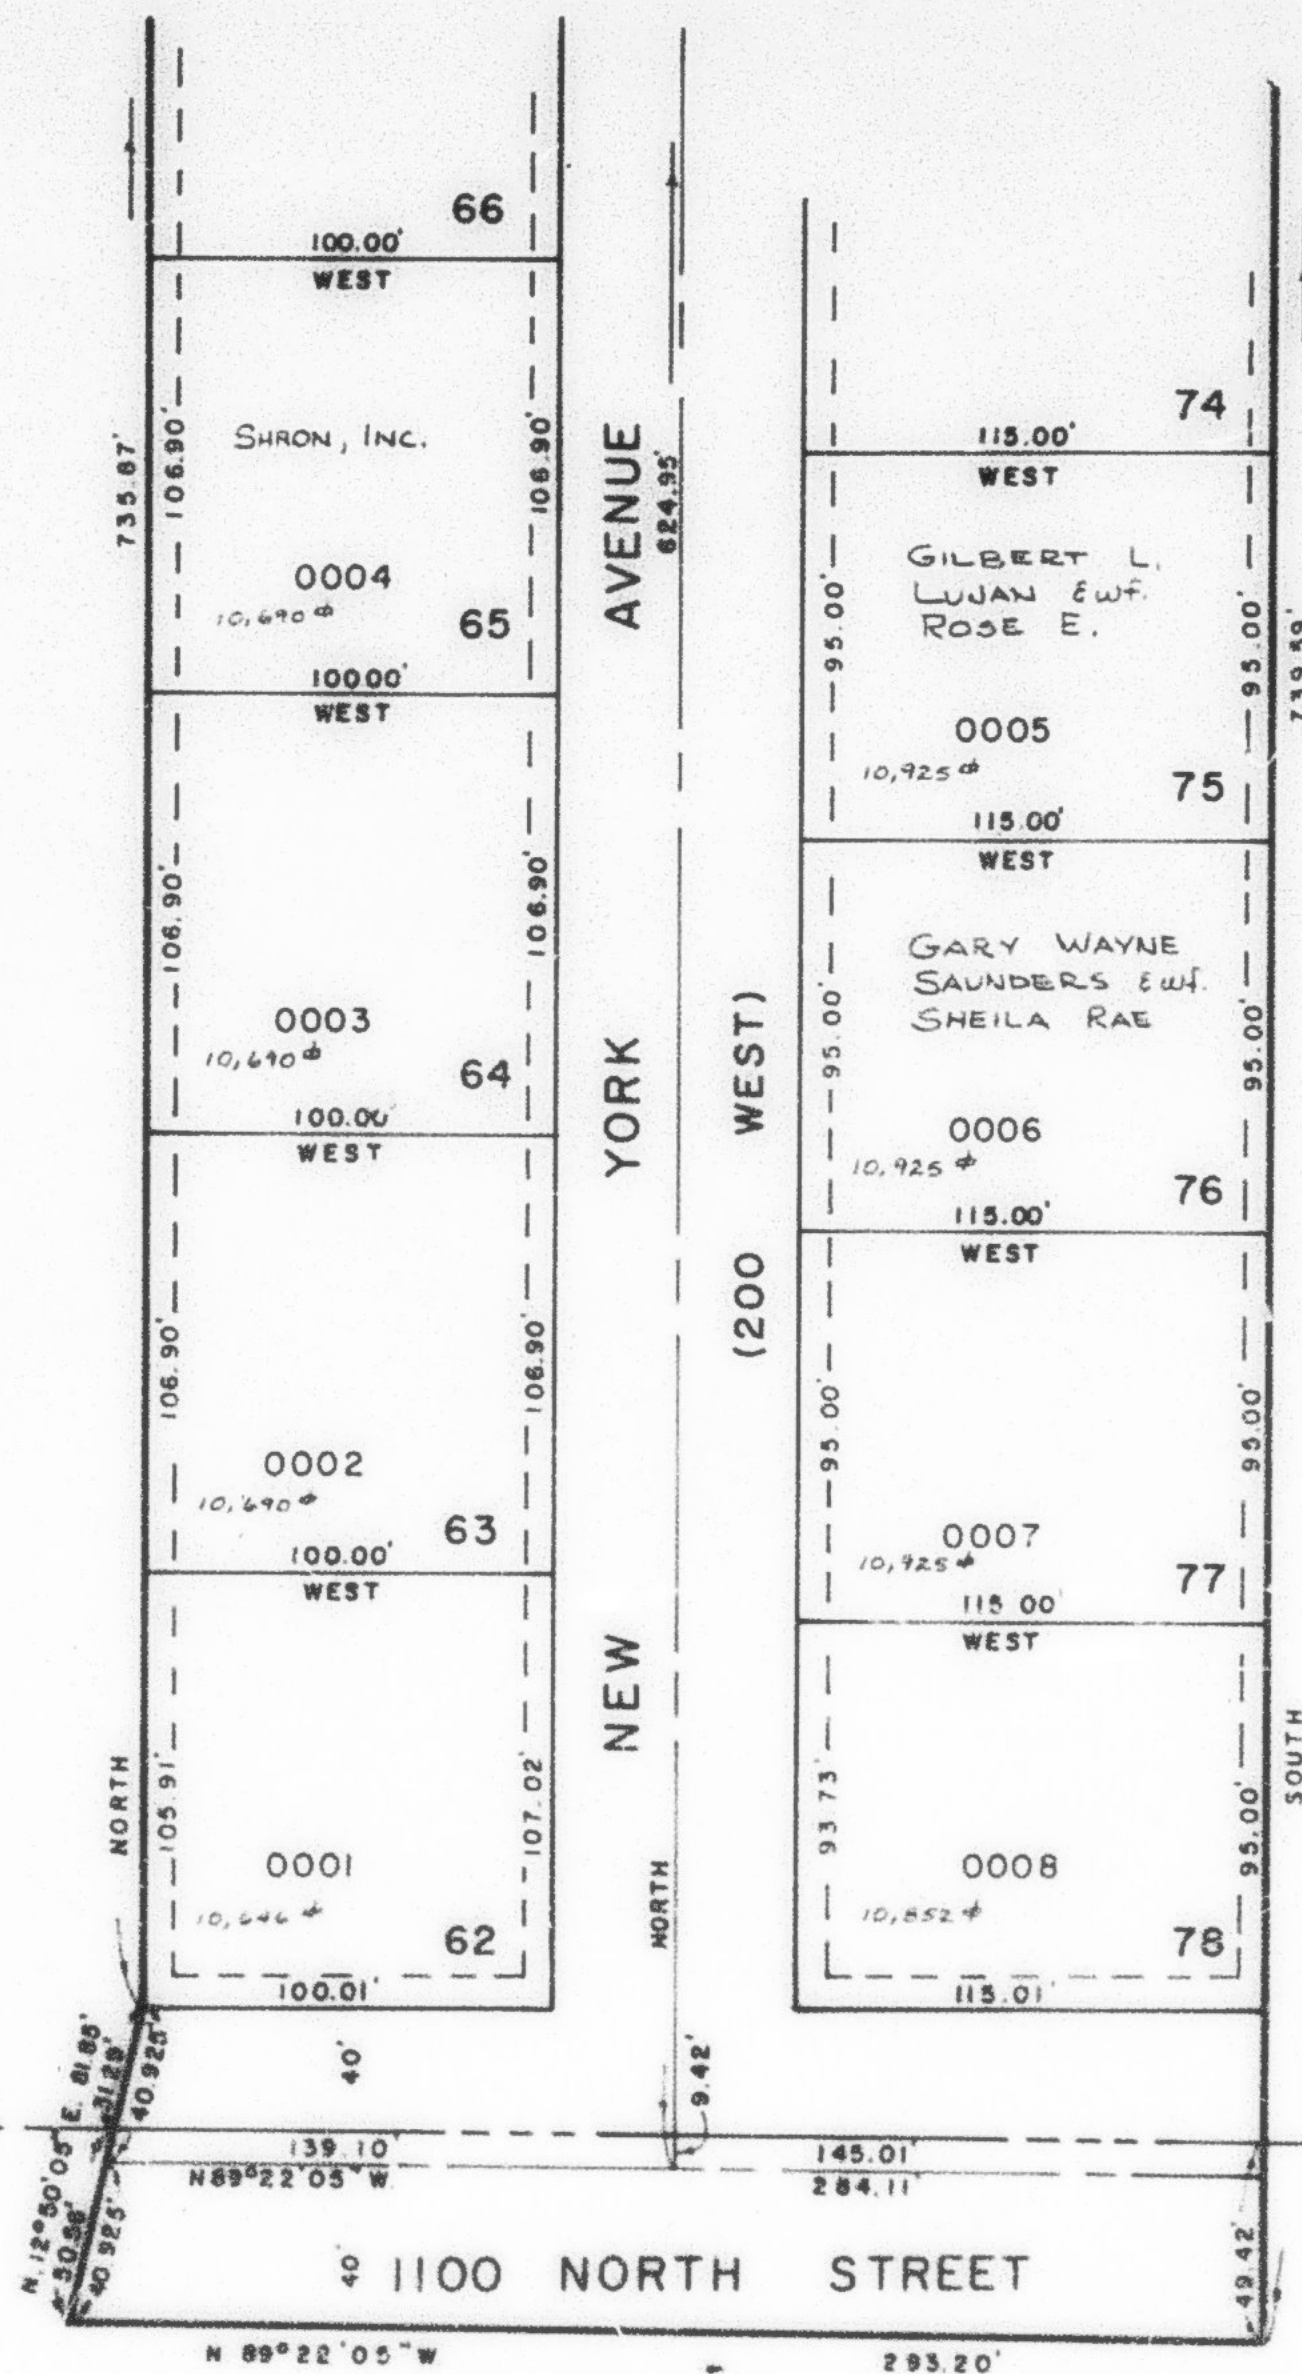

SEE PAGE 33

S. 1/4 COR.
OF SEC. 5, T.6N.
R.1W., S.L.B. & M.

LDT 2-84