

PART OF S.W. 1/4 SEC. 5, & N.W. 1/4 SEC. 8, T.6N., R.1W., S.L.B. & M.

197

THE COLONY SUBDIVISION NO. 3

LOTS 62-65 75-77

AMENDED LOT 78

TAXING UNIT: 20

IN HARRISVILLE CITY

PREFIX: 11-197

SCALE 1" = 50'

EXCEPT WHERE OTHERWISE
SHOWN, ALL LOTS OWNED BY:
MARK L. HISLEY, STEVEN SCOFFIELD
& MICHAEL CONWAY

SEE PAGE 196


SEE PAGE 166

7' UTILITY & DRAINAGE EASEMENTS
EACH SIDE OF PROPERTY LINE
AS INDICATED BY DASHED LINES.

SEE PAGE 18

FOR COMPLETE ENG. DATA
SEE ORIG. DED. PLAT IN
BOOK 25, PAGE 86.
SEE AMENDED PLAT IN BOOK 27, PAGE 36.

S.W. COR. OF
SEC. 5, T.6N.,
R.1W., S.L.B. & M.

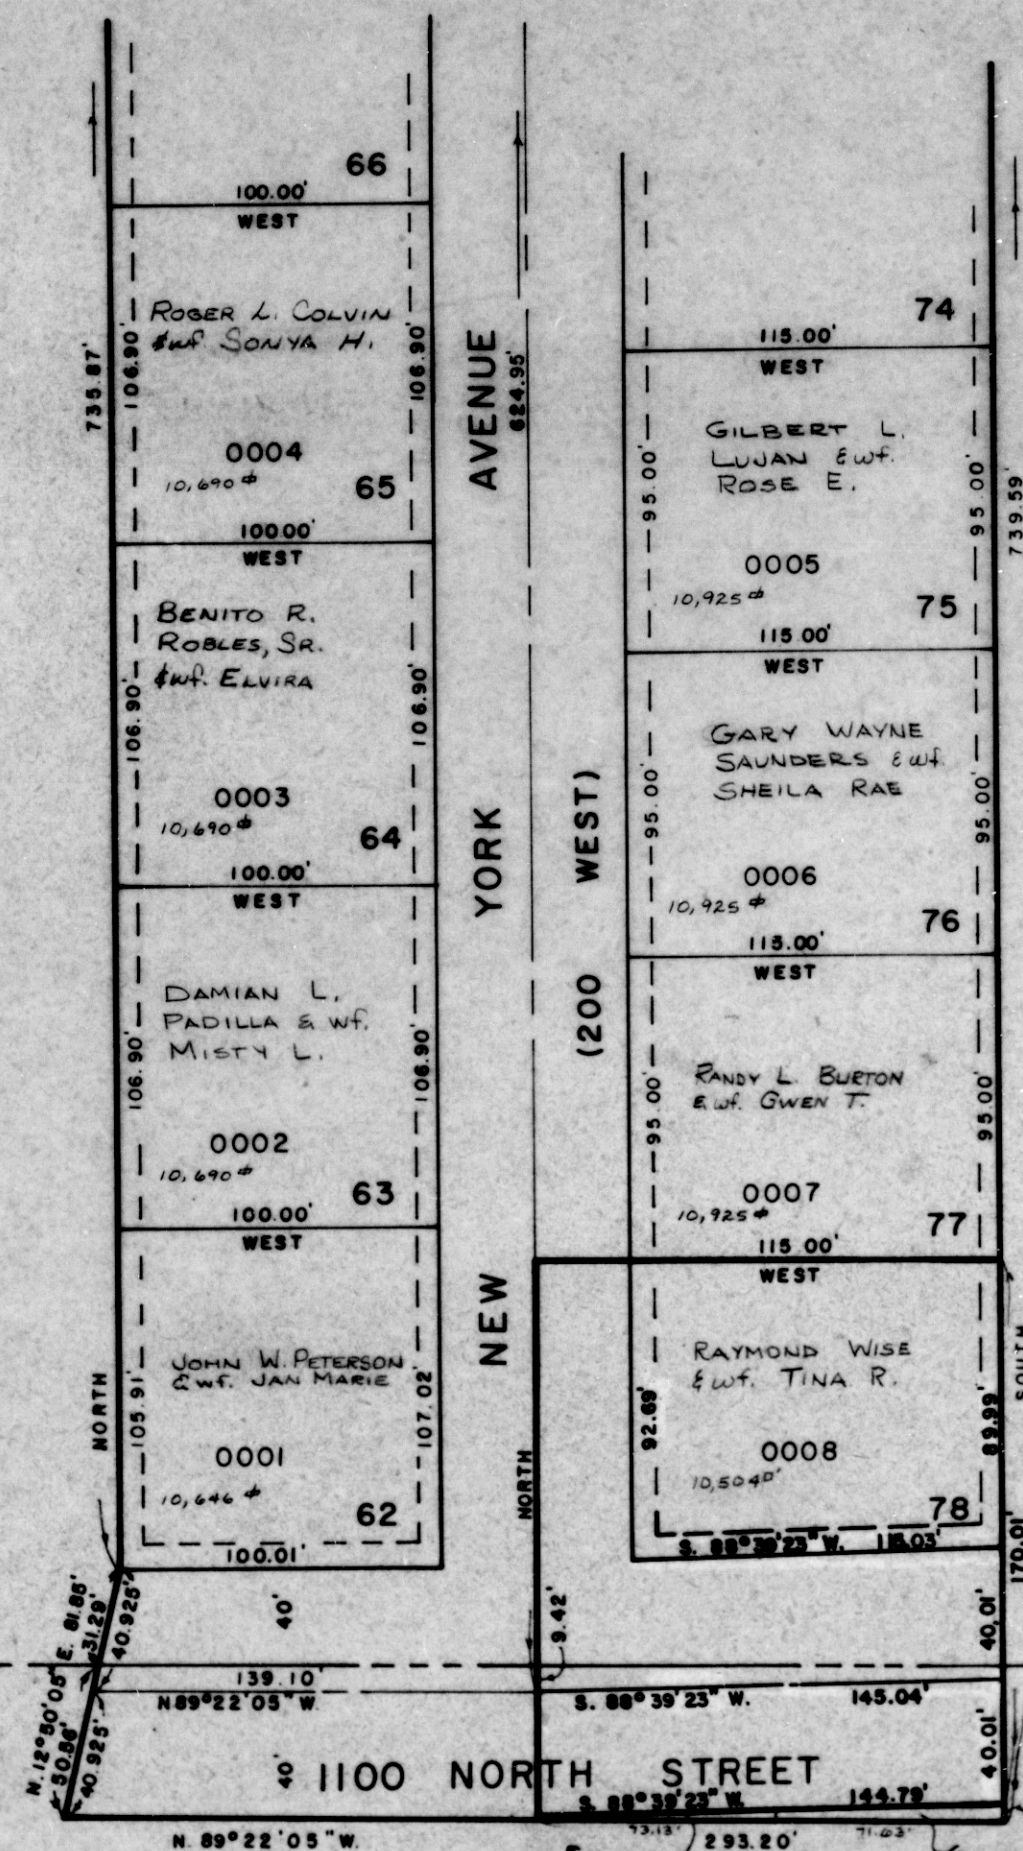

SEE PAGE 33

S. 1/4 COR.
OF SEC. 5, T.6N.
R.1W., S.L.B. & M.

LDT 2-84