

PART OF S.W. 1/4 SEC. 5, & N.W. 1/4 SEC. 5, T.6N., R.1W., S.L.B.M.

107

THE COLONY SUBDIVISION NO. 3

LOTS 62-65 75-77

AMENDED LOT 78

TAXING UNIT 20

IN HARRISVILLE CITY

PREFIX II-197

SCALE 1" = 50'

SEE PAGE 196

SEE PAGE 166


7' UTILITY & DRAINAGE EASEMENTS
EACH SIDE OF PROPERTY LINE
AS INDICATED BY DASHED LINES.

SEE PAGE 18

FOR COMPLETE ENG. DATA
SEE ORIG. BED. PLAT. IN
BOOK 25, PAGE 88.

SEE AMENDED PLAT. IN BOOK 27, PAGE 36.

S.W. COR. OF
SEC. 5, T.6N.,
R.1W., S.L.B.M.

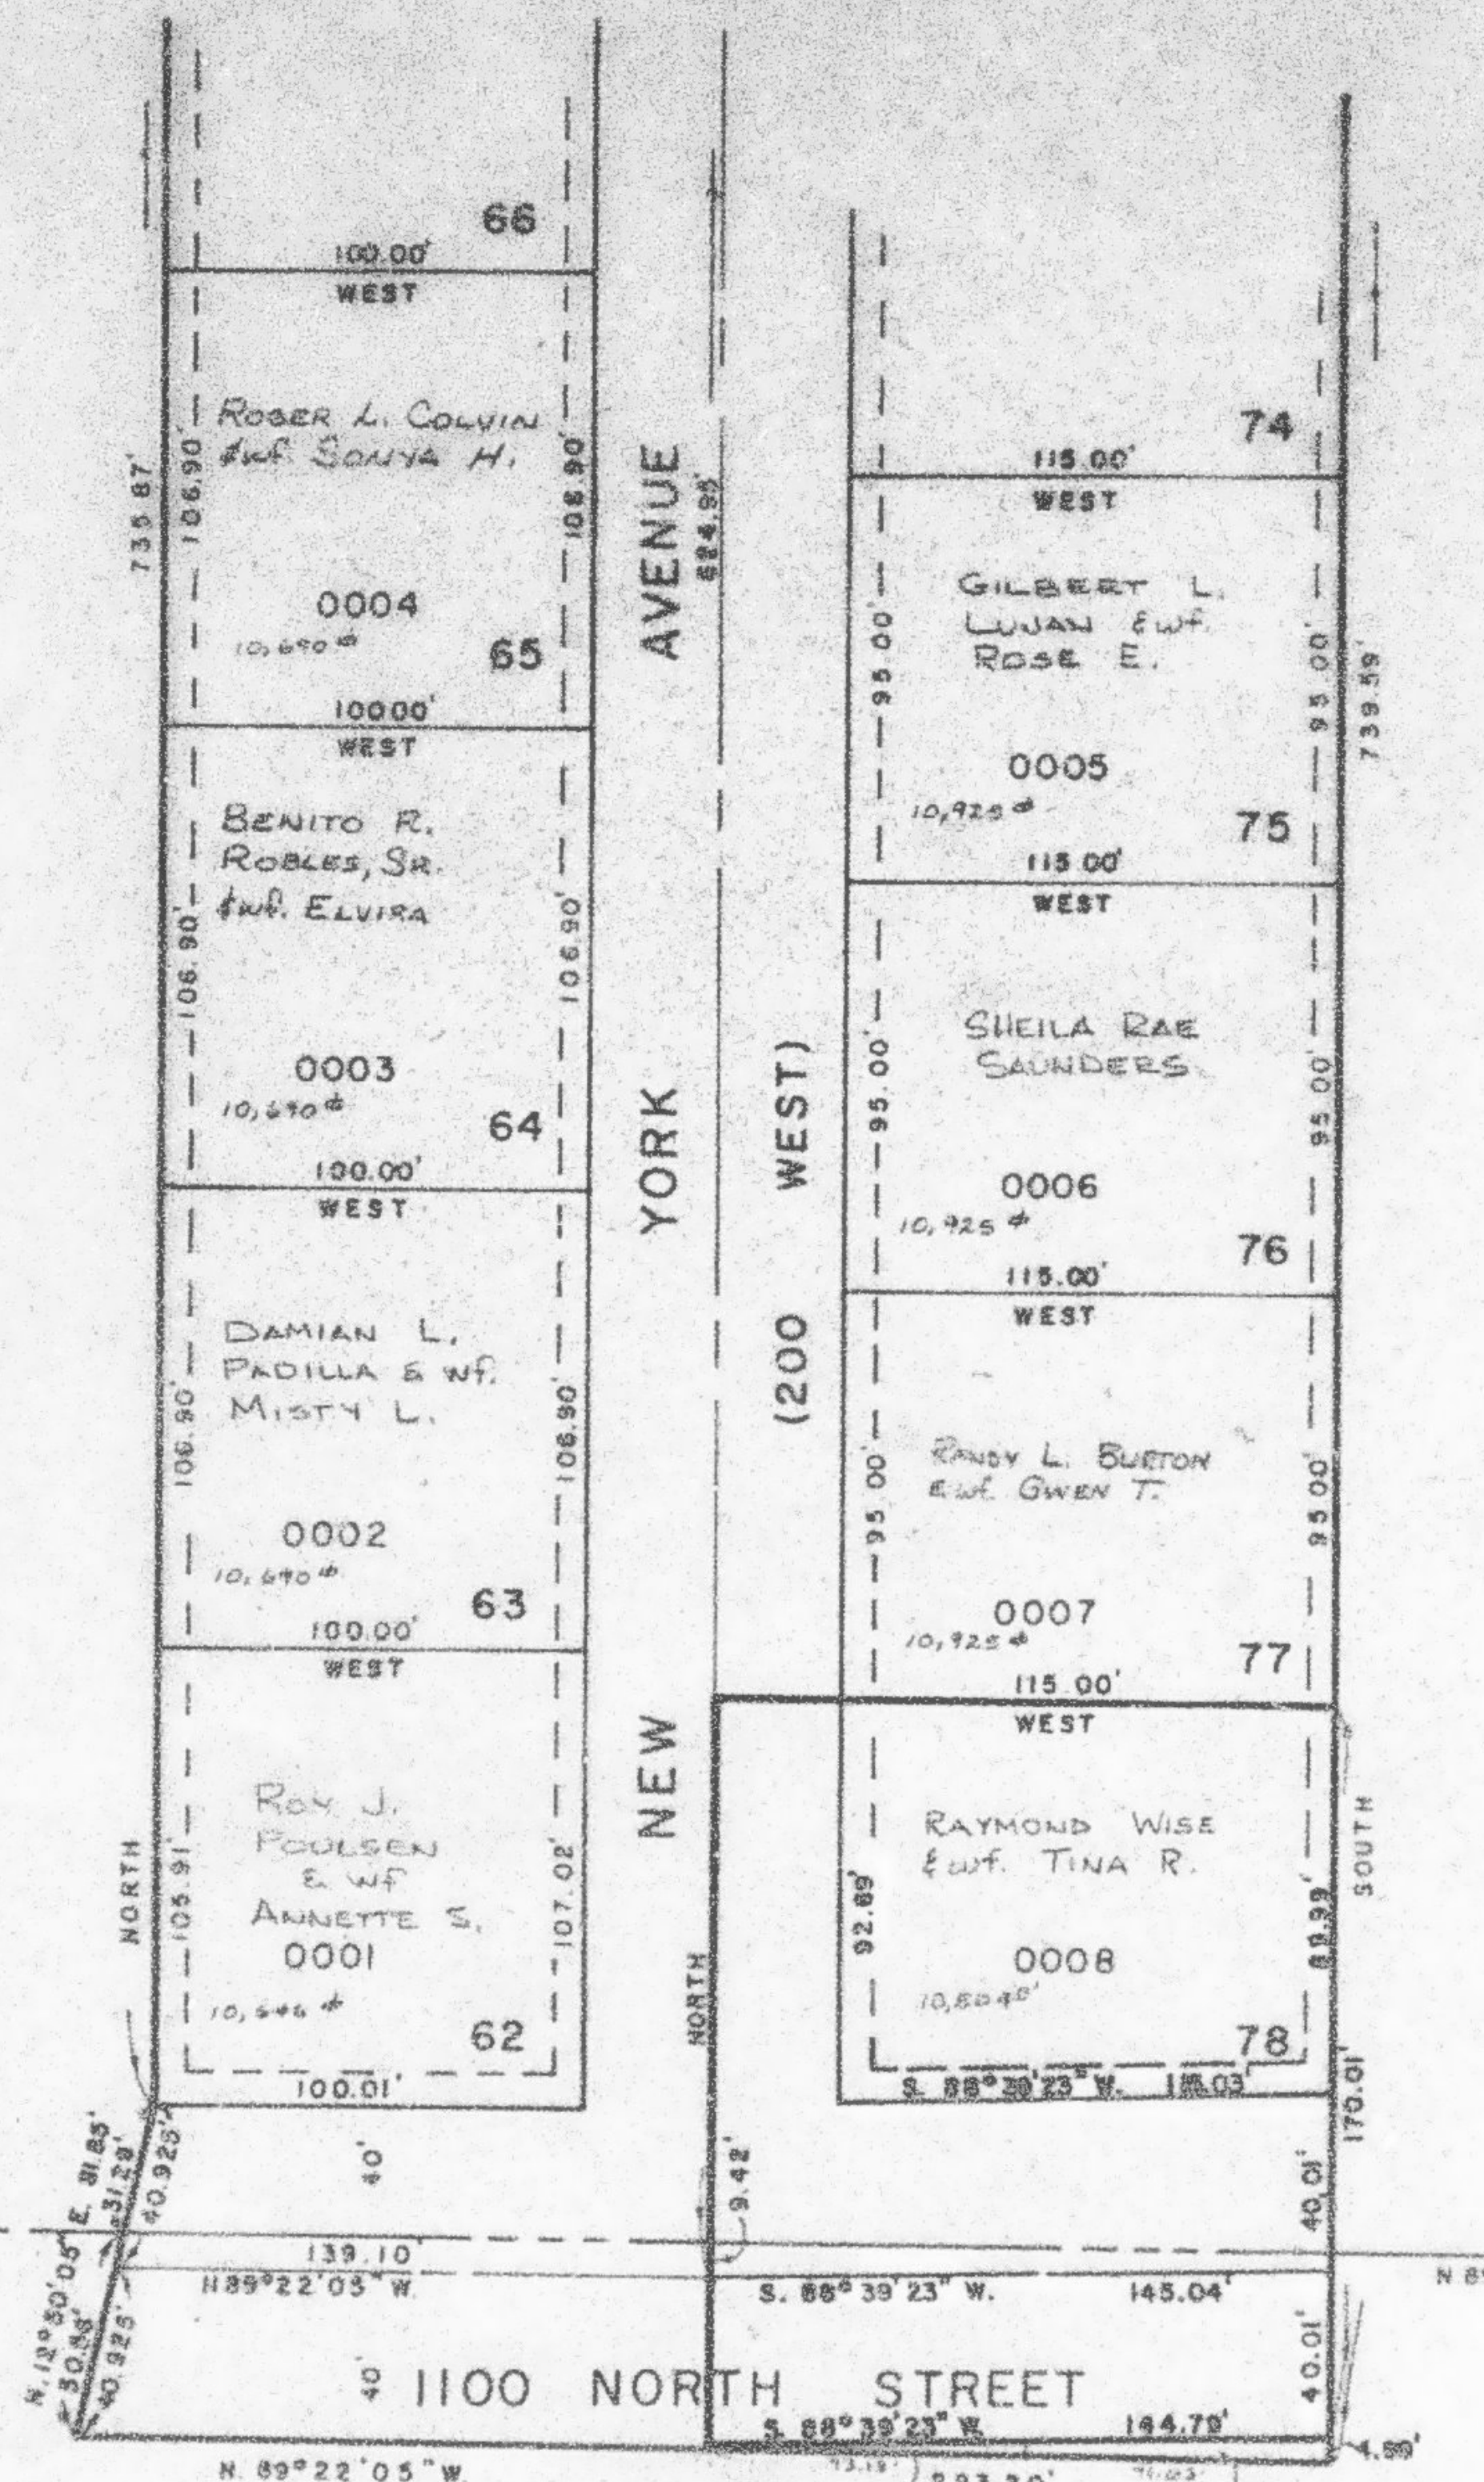

SEE PAGE 33

S. 1/4 COR.
OF SEC. 5, T.6N.
R.1W., S.L.B.M.

LOT 2-84