

PART OF S.W. 1/4 SEC. 5, & N.W. 1/4 SEC. 8, T.6N., R.1W., S.L.B. & M.

197

# THE COLONY SUBDIVISION NO. 3

LOTS 62-65 75-77

AMENDED LOT 78

TAXING UNIT: 20

IN HARRISVILLE CITY

PREFIX: 11-197

SCALE 1" = 50'

SEE PAGE 196

SEE PAGE 166

7' UTILITY & DRAINAGE EASEMENTS  
EACH SIDE OF PROPERTY LINE  
AS INDICATED BY DASHED LINES


SEE PAGE 18

FOR COMPLETE ENG. DATA  
SEE ORIG. DED. PLAT IN  
BOOK 25, PAGE 86.

SEE AMENDED PLAT IN BOOK 27, PAGE 36.

S.W. COR. OF  
SEC. 5, T.6N.,  
R.1W., S.L.B. & M.

S.1/4 COR.  
OF SEC. 8, T.6N.  
R.1W., S.L.B. & M.

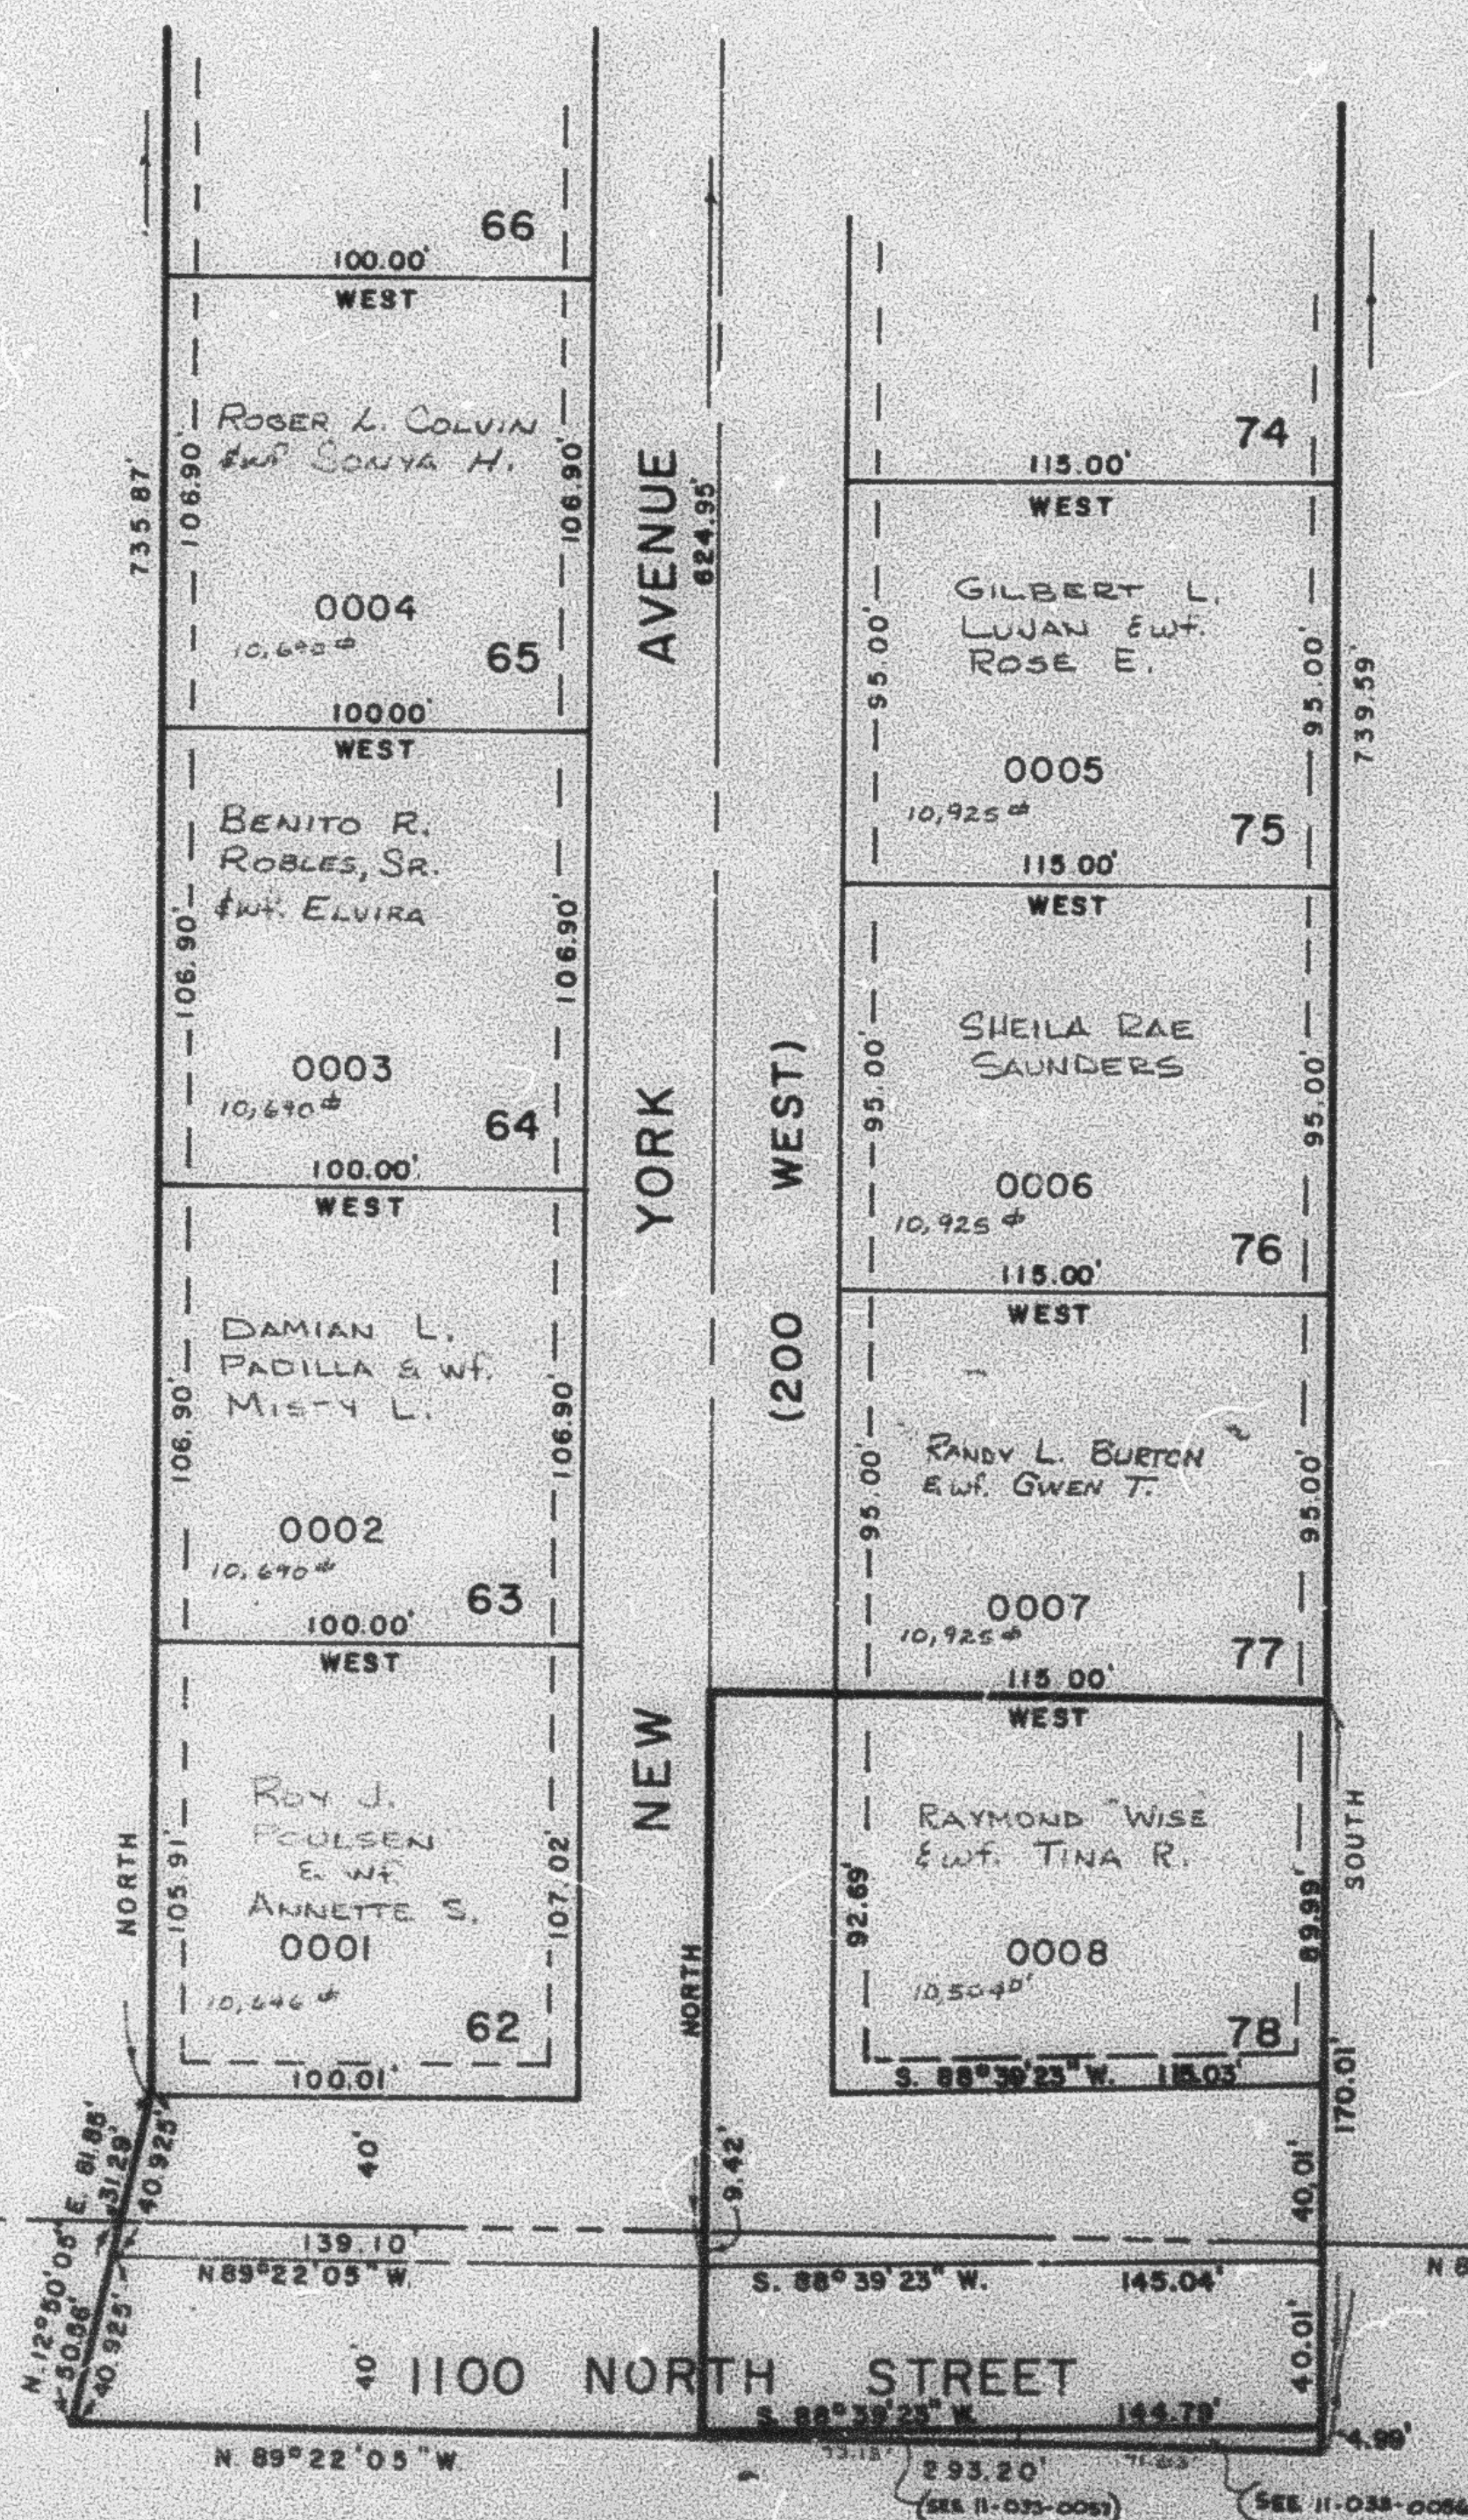

SEE PAGE 33

LOT 2-84