

PART OF S.W. 1/4 SEC. 5, & N.W. 1/4 SEC. 8, T.6N., R.1W., S.L.B. & M.

197

THE COLONY SUBDIVISION NO. 3

LOTS 62-65 75-77

AMENDED LOT 78

TAXING UNIT 20

IN HARRISVILLE CITY

PREFIX II-197

SCALE 1" = 50'

SEE PAGE 196

SEE PAGE 166


7' UTILITY & DRAINAGE EASEMENTS
EACH SIDE OF PROPERTY LINE
AS INDICATED BY DASHED LINES

SEE PAGE 18

FOR COMPLETE EING DATA
SEE ORIG. RES. PLAT IN
BOOK 23, PAGE 90

SEE AMENDED PLAT IN BOOK 27, PAGE 36

S.W. COR. OF
SEC. 5, T.6N.,
R.1W., S.L.B. & M.

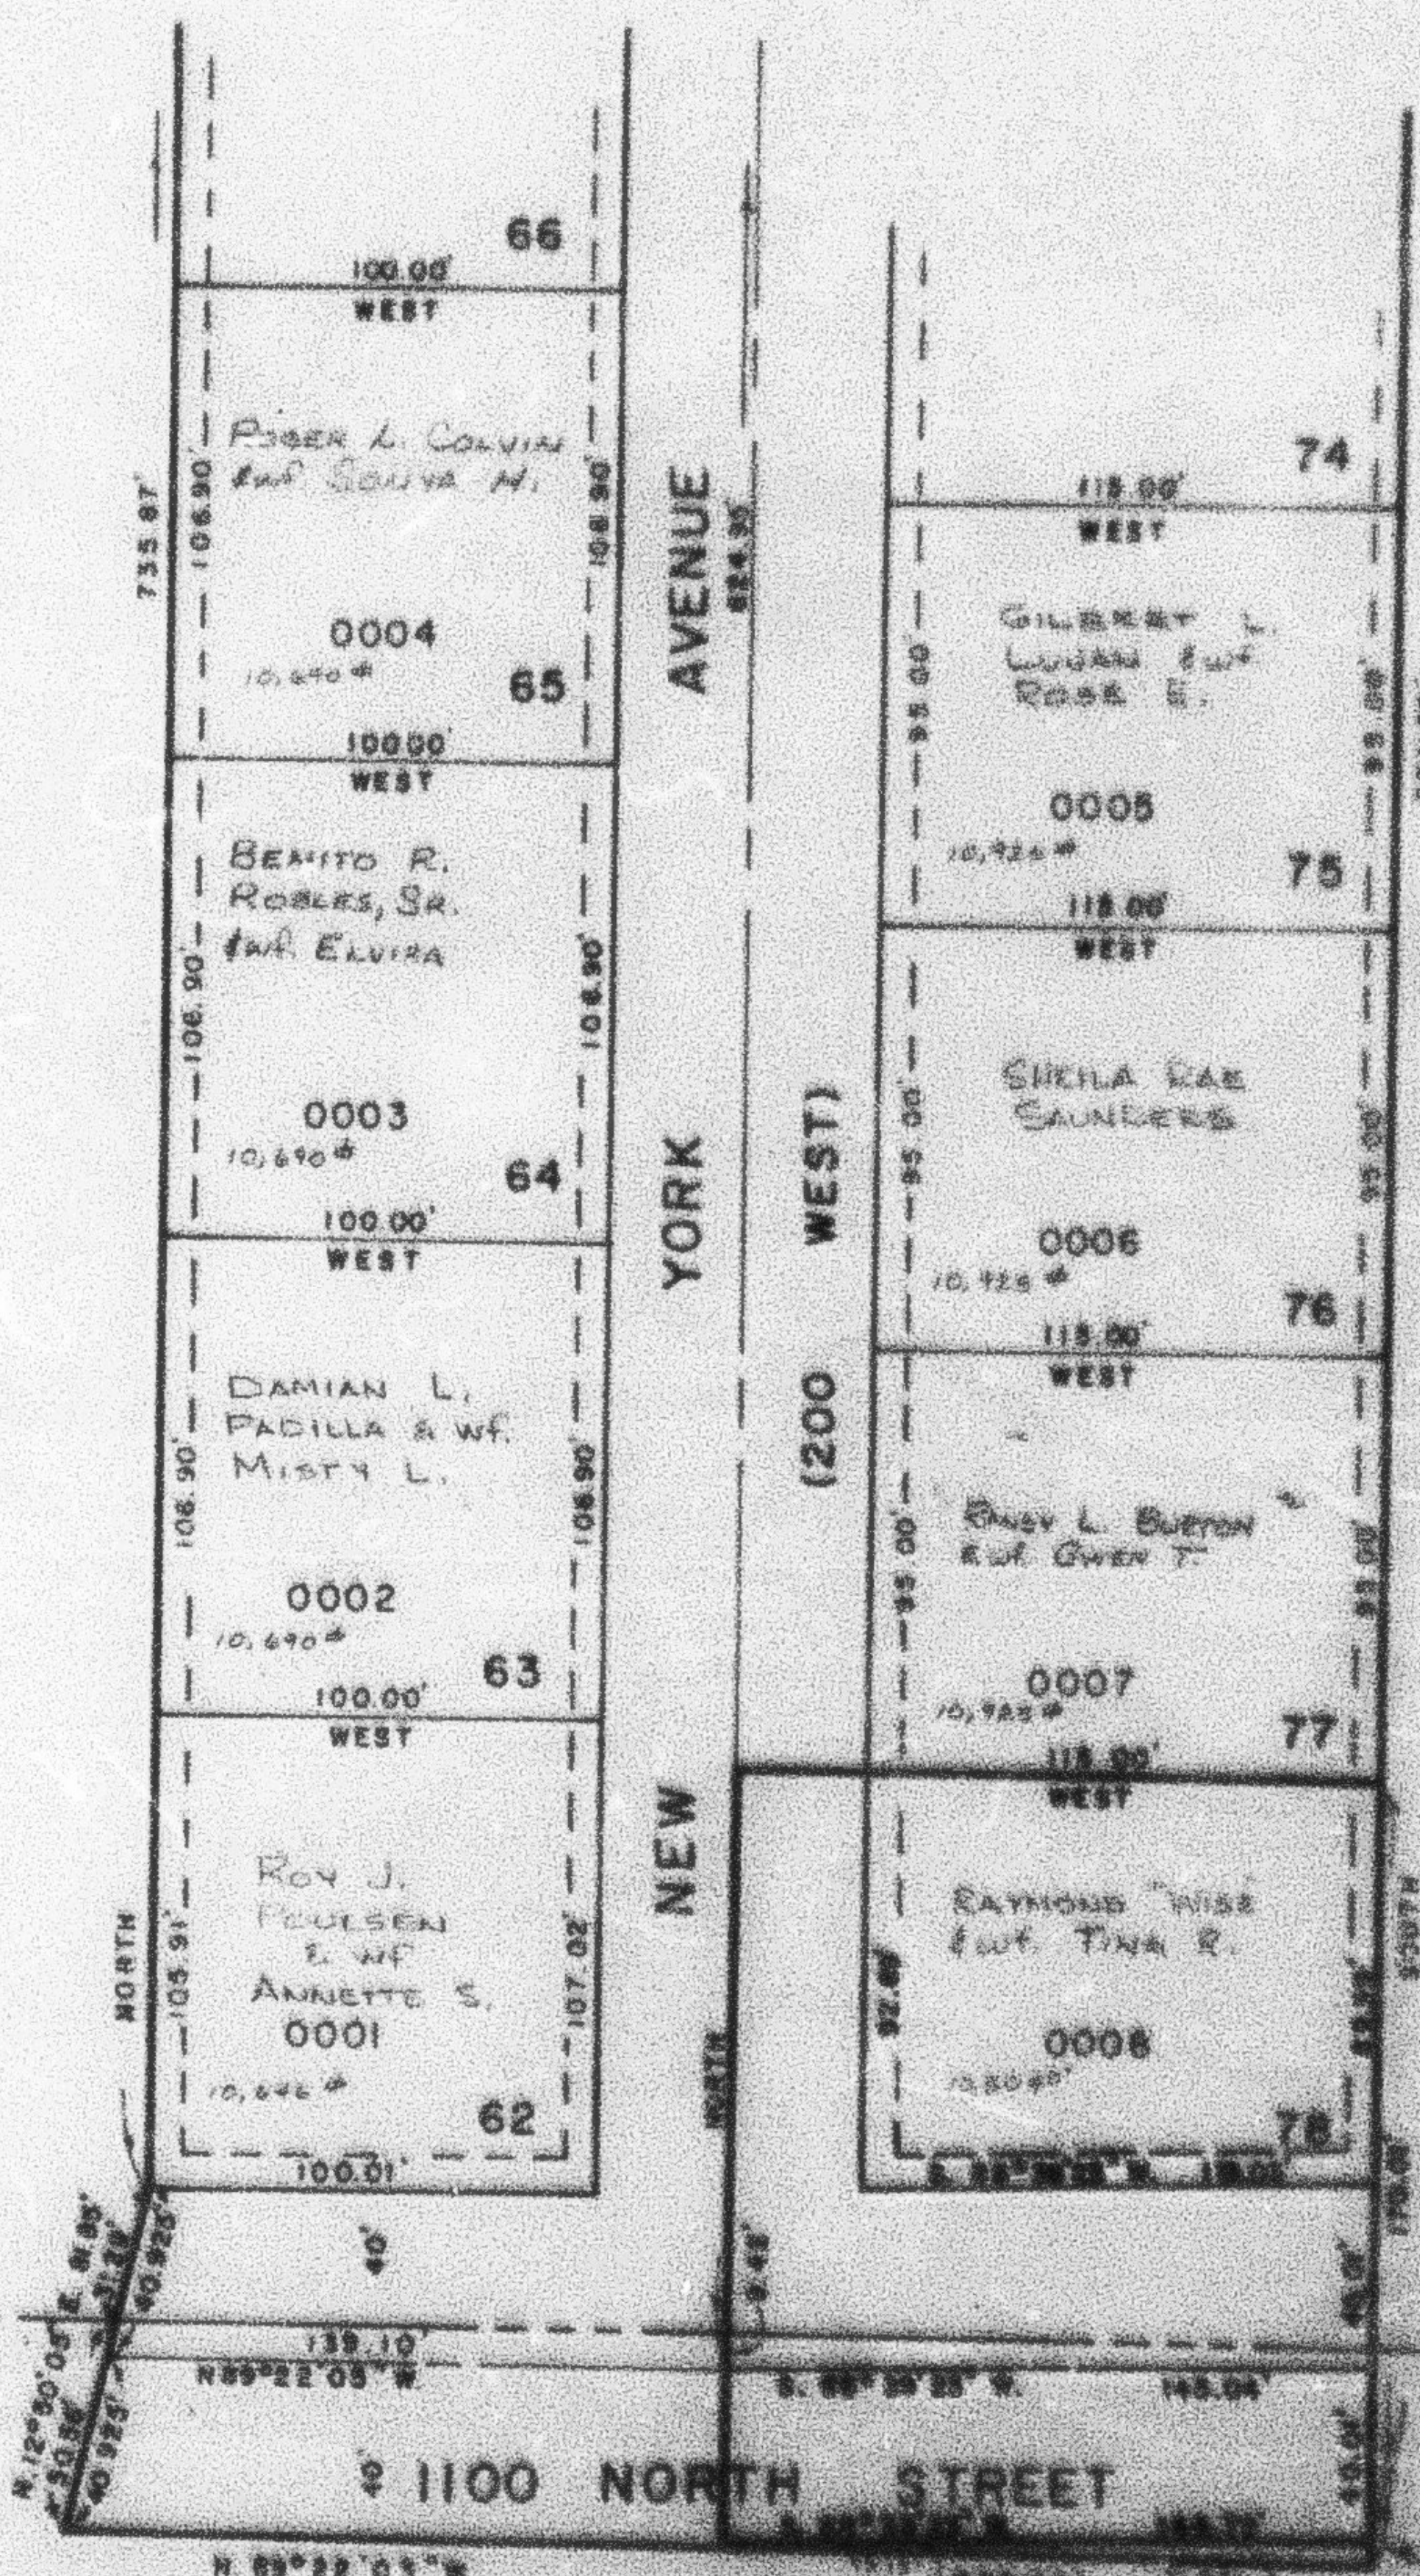

SEE PAGE 33