

# THE COLONY SUBDIVISION NO. 3

LOTS 62-65, 75-77, AND AMENDED LOT 78

TAXING UNIT: 20


IN HARRISVILLE CITY

SCALE 1" = 50'

SEE PAGE 196

SEE PAGE 166

SEE PAGE 18

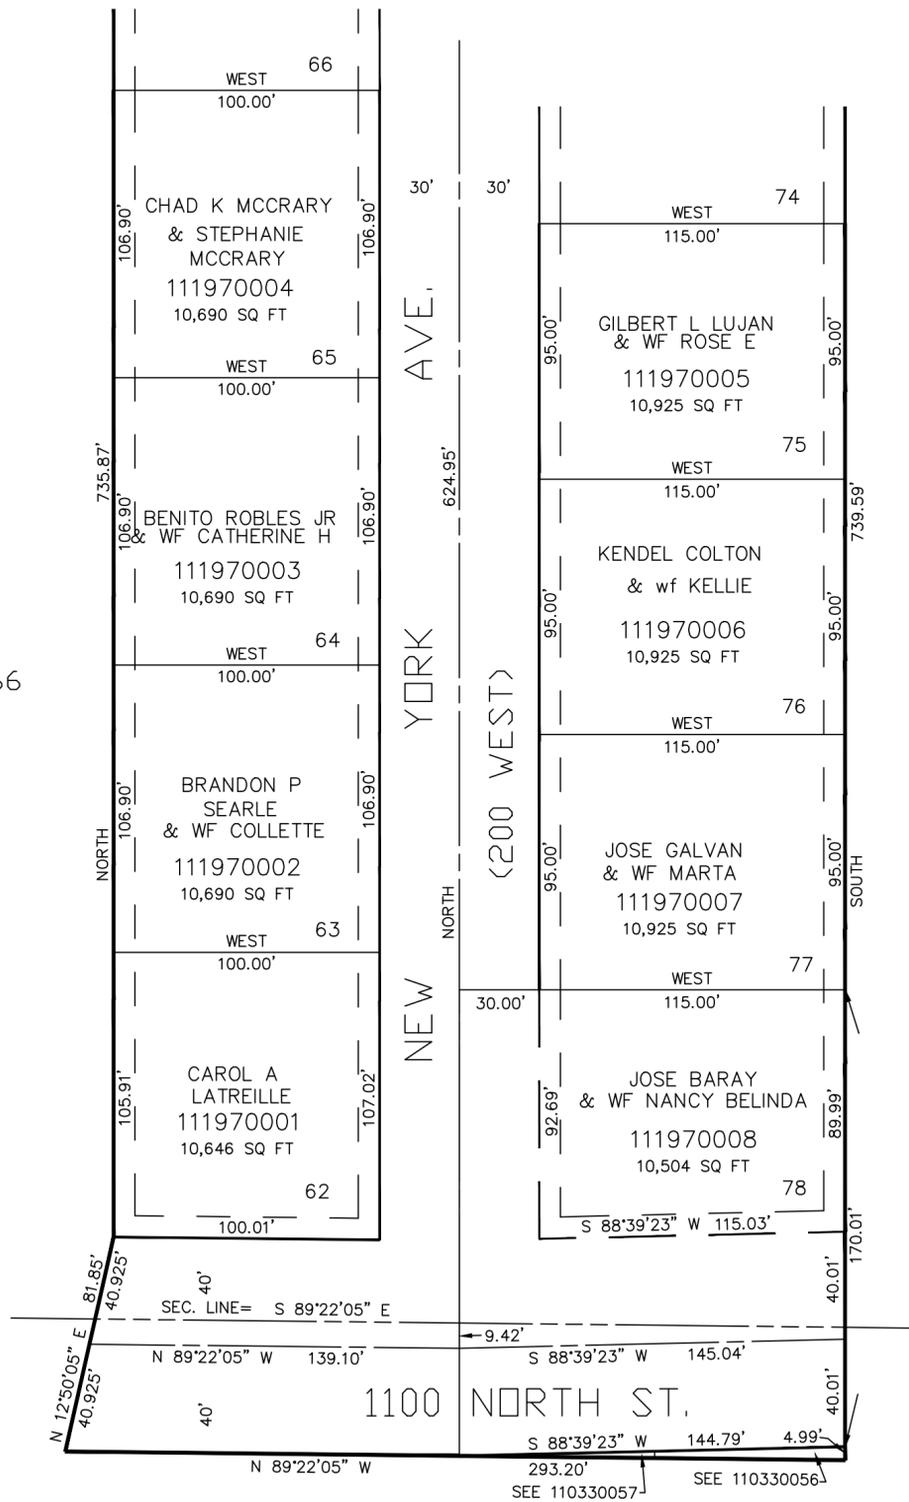

7' UTILITY & DRAINAGE EASEMENTS EACH SIDE OF PROPERTY LINES AS INDICATED BY DASHED LINES EXCEPT AS OTHERWISE SHOWN.

FOR COMPLETE ENG DATA SEE ORIGINAL DEDICATION PLAT IN BOOK 25, PAGE 86 OF RECORDS.

FOR AMENDED ENG DATA SEE AMENDED DEDICATION PLAT IN BOOK 27, PAGE 36 OF RECORDS.

SEE PAGE 33