

PART OF N.W. 1/4 SEC. 5, T.6N., R.1W., S.L.B. & M. HUNTING CREEK SUBDIVISION NO. 3

198

TAXING UNIT - 20

LOTS 37-48
HARRISVILLE CITY
SCALE 1" = 50'


PREFIX - 11-198

EXCEPT WHERE OTHERWISE SHOWN
ALL LOTS OWNED BY
HUNTING CREEK CORPORATION

SEE PAGE 15

SEE PAGE
180

SEE PAGE
15

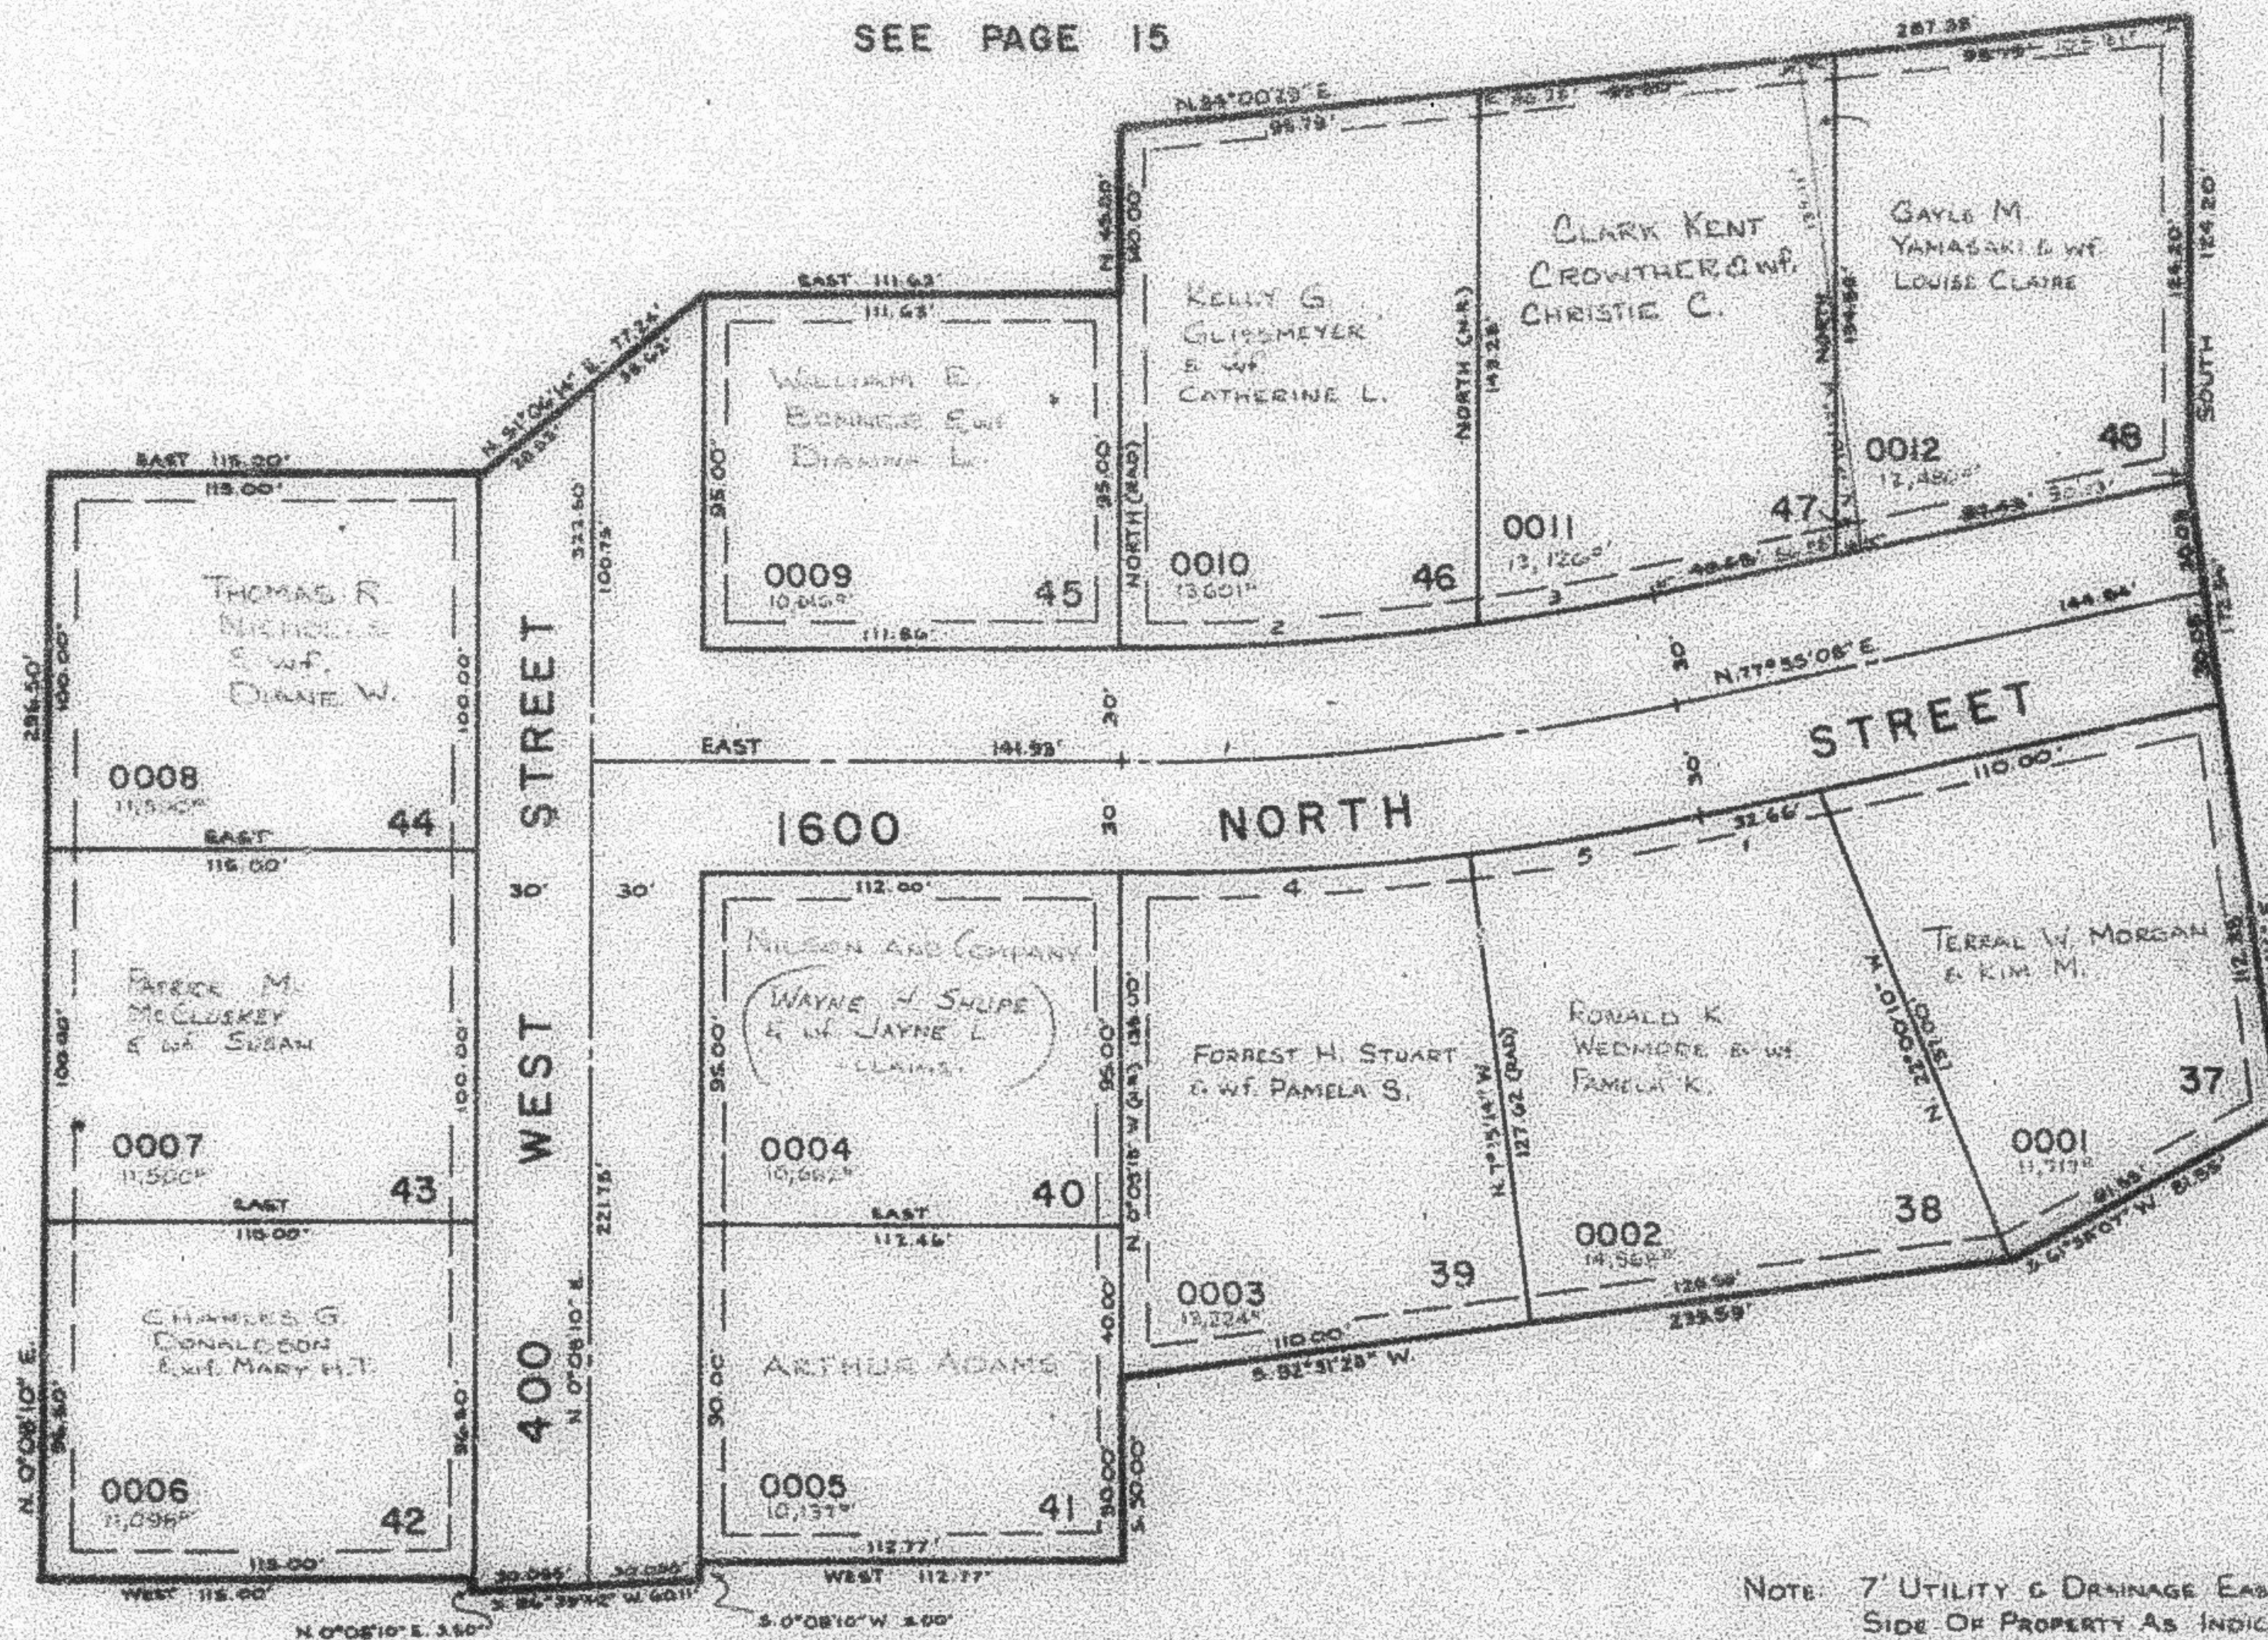

SEE PAGE 15

CURVE DATA

1	2	3	4	5
$\Delta = 12^{\circ}04'53''$	$\Delta = 8^{\circ}04'08''$	$\Delta = 4^{\circ}00'45''$	$\Delta = 7^{\circ}15'14''$	$\Delta = 4^{\circ}49'39''$
$R = 708.74'$	$R = 678.74'$	$R = 678.74'$	$R = 738.74'$	$R = 738.74'$
$L = 149.44'$	$L = 95.59'$	$L = 47.53'$	$L = 83.53'$	$L = 62.24'$
	$LC = 95.51'$	$LC = 47.52'$	$LC = 83.46'$	$LC = 62.23'$
$T = 75.00'$	$S. 85^{\circ}27'56'' W.$	$S. 79^{\circ}53'30'' W.$	$N. 86^{\circ}22'23'' E.$	$N. 80^{\circ}19'51'' E.$