

PART OF N.W. 1/4 SEC. 5, T.6 N., R.1 W., S.L.B. & M.
HUNTING CREEK SUBDIVISION NO. 3

198

TAXING UNIT - 20


LOTS 37-48
 HARRISVILLE CITY

SCALE 1" = 50'

PREFIX - 11-198

EXCEPT WHERE OTHERWISE SHOWN
 ALL LOTS OWNED BY
 HUNTING CREEK CORPORATION

SEE PAGE 15

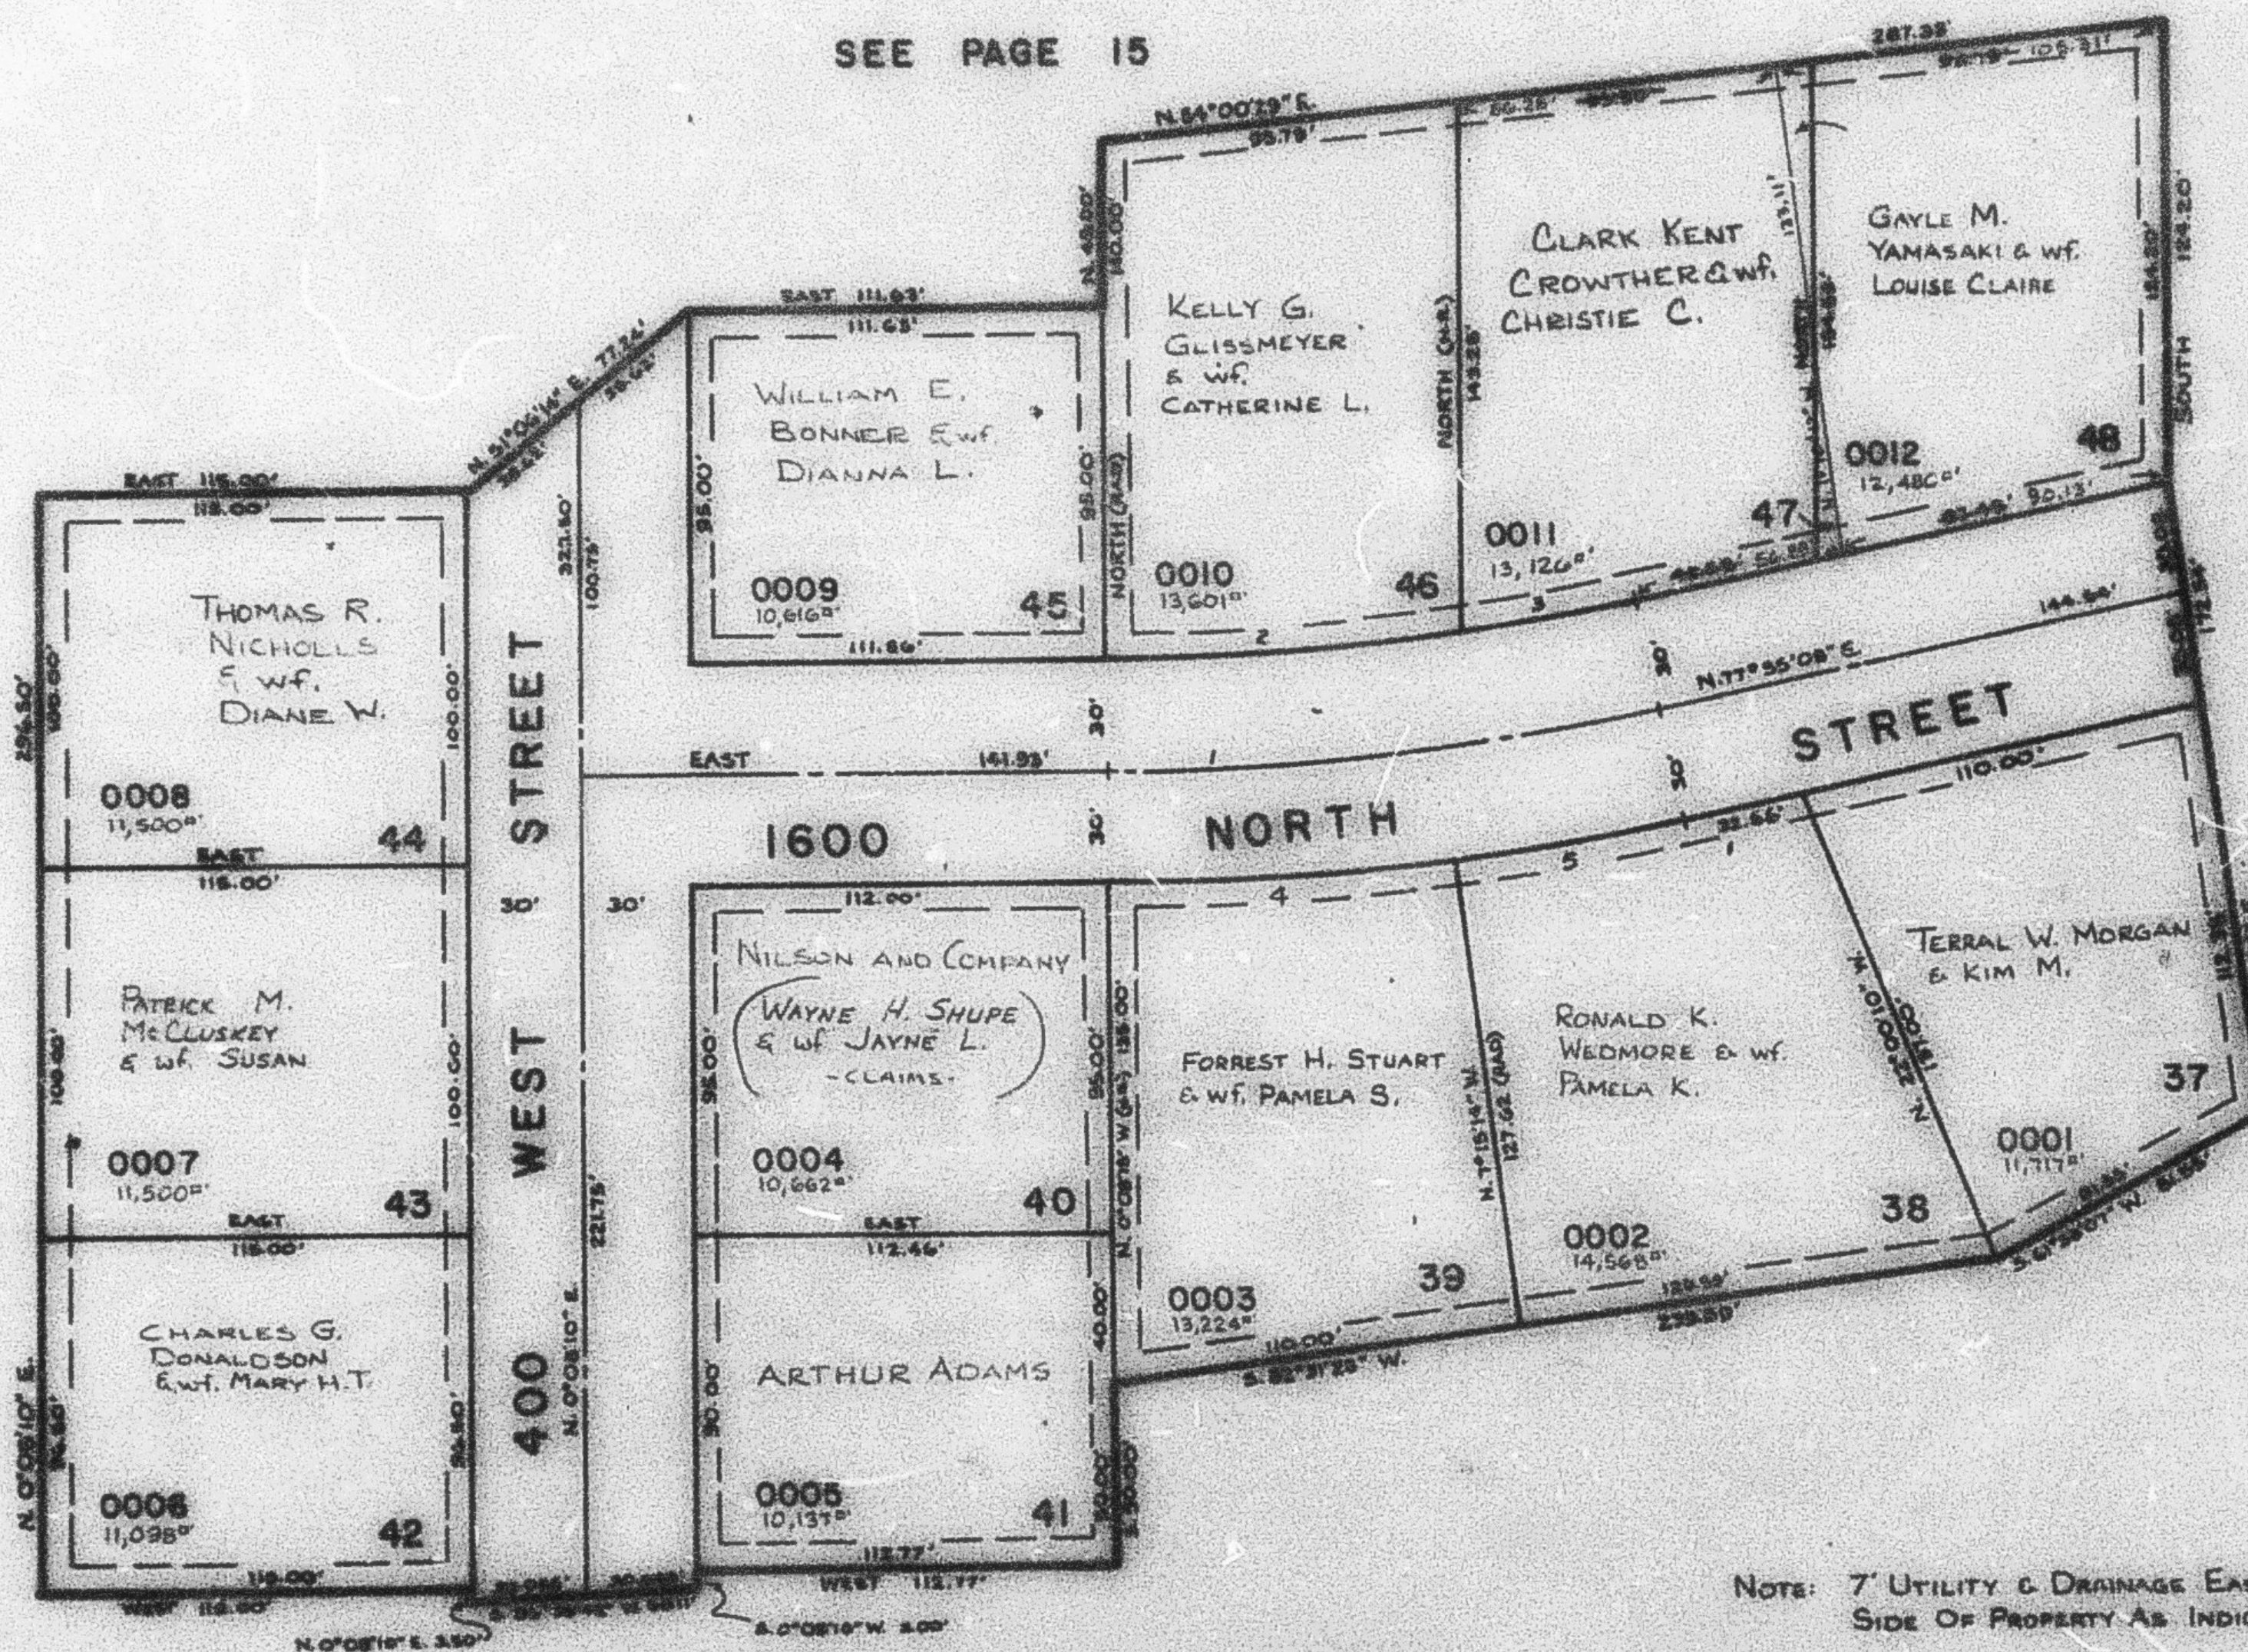

SEE PAGE
 15

SEE PAGE
 180

NOTE: 7' UTILITY & DRAINAGE EASEMENTS EACH
 SIDE OF PROPERTY AS INDICATED BY DASHED LINE

FOR COMPLETE ENG. DATA SEE ORIG. DEED PLAT
 IN BOOK 26, PAGE 33

SEE PAGE 15

CURVE DATA

1	2	3	4	5
$\Delta = 12^{\circ}04'33''$	$\Delta = 8^{\circ}04'08''$	$\Delta = 4^{\circ}00'45''$	$\Delta = 7^{\circ}15'14''$	$\Delta = 4^{\circ}49'39''$
$R = 708.74'$	$R = 678.74'$	$R = 678.74'$	$R = 738.74'$	$R = 738.74'$
$L = 149.44'$	$L = 95.59'$	$L = 47.53'$	$L = 33.53'$	$L = 62.24'$
	$LC = 95.51'$	$LC = 47.52'$	$LC = 33.46'$	$LC = 62.23'$
	$S. 89^{\circ}37'36'' W.$	$S. 79^{\circ}55'30'' W.$	$N. 86^{\circ}22'23'' E.$	$N. 60^{\circ}18'57'' E.$
$T = 75.00'$				