

PART OF N.W. 1/4 SEC. 5, T.6N., R.1W., S.L.B. & M.
HUNTING CREEK SUBDIVISION NO. 3

198

TAXING UNIT - 20

LOTS 37-48
 HARRISVILLE CITY


PREFIX - 11-198

SCALE 1" = 50'

SEE PAGE 15

SEE PAGE 180

SEE PAGE 15

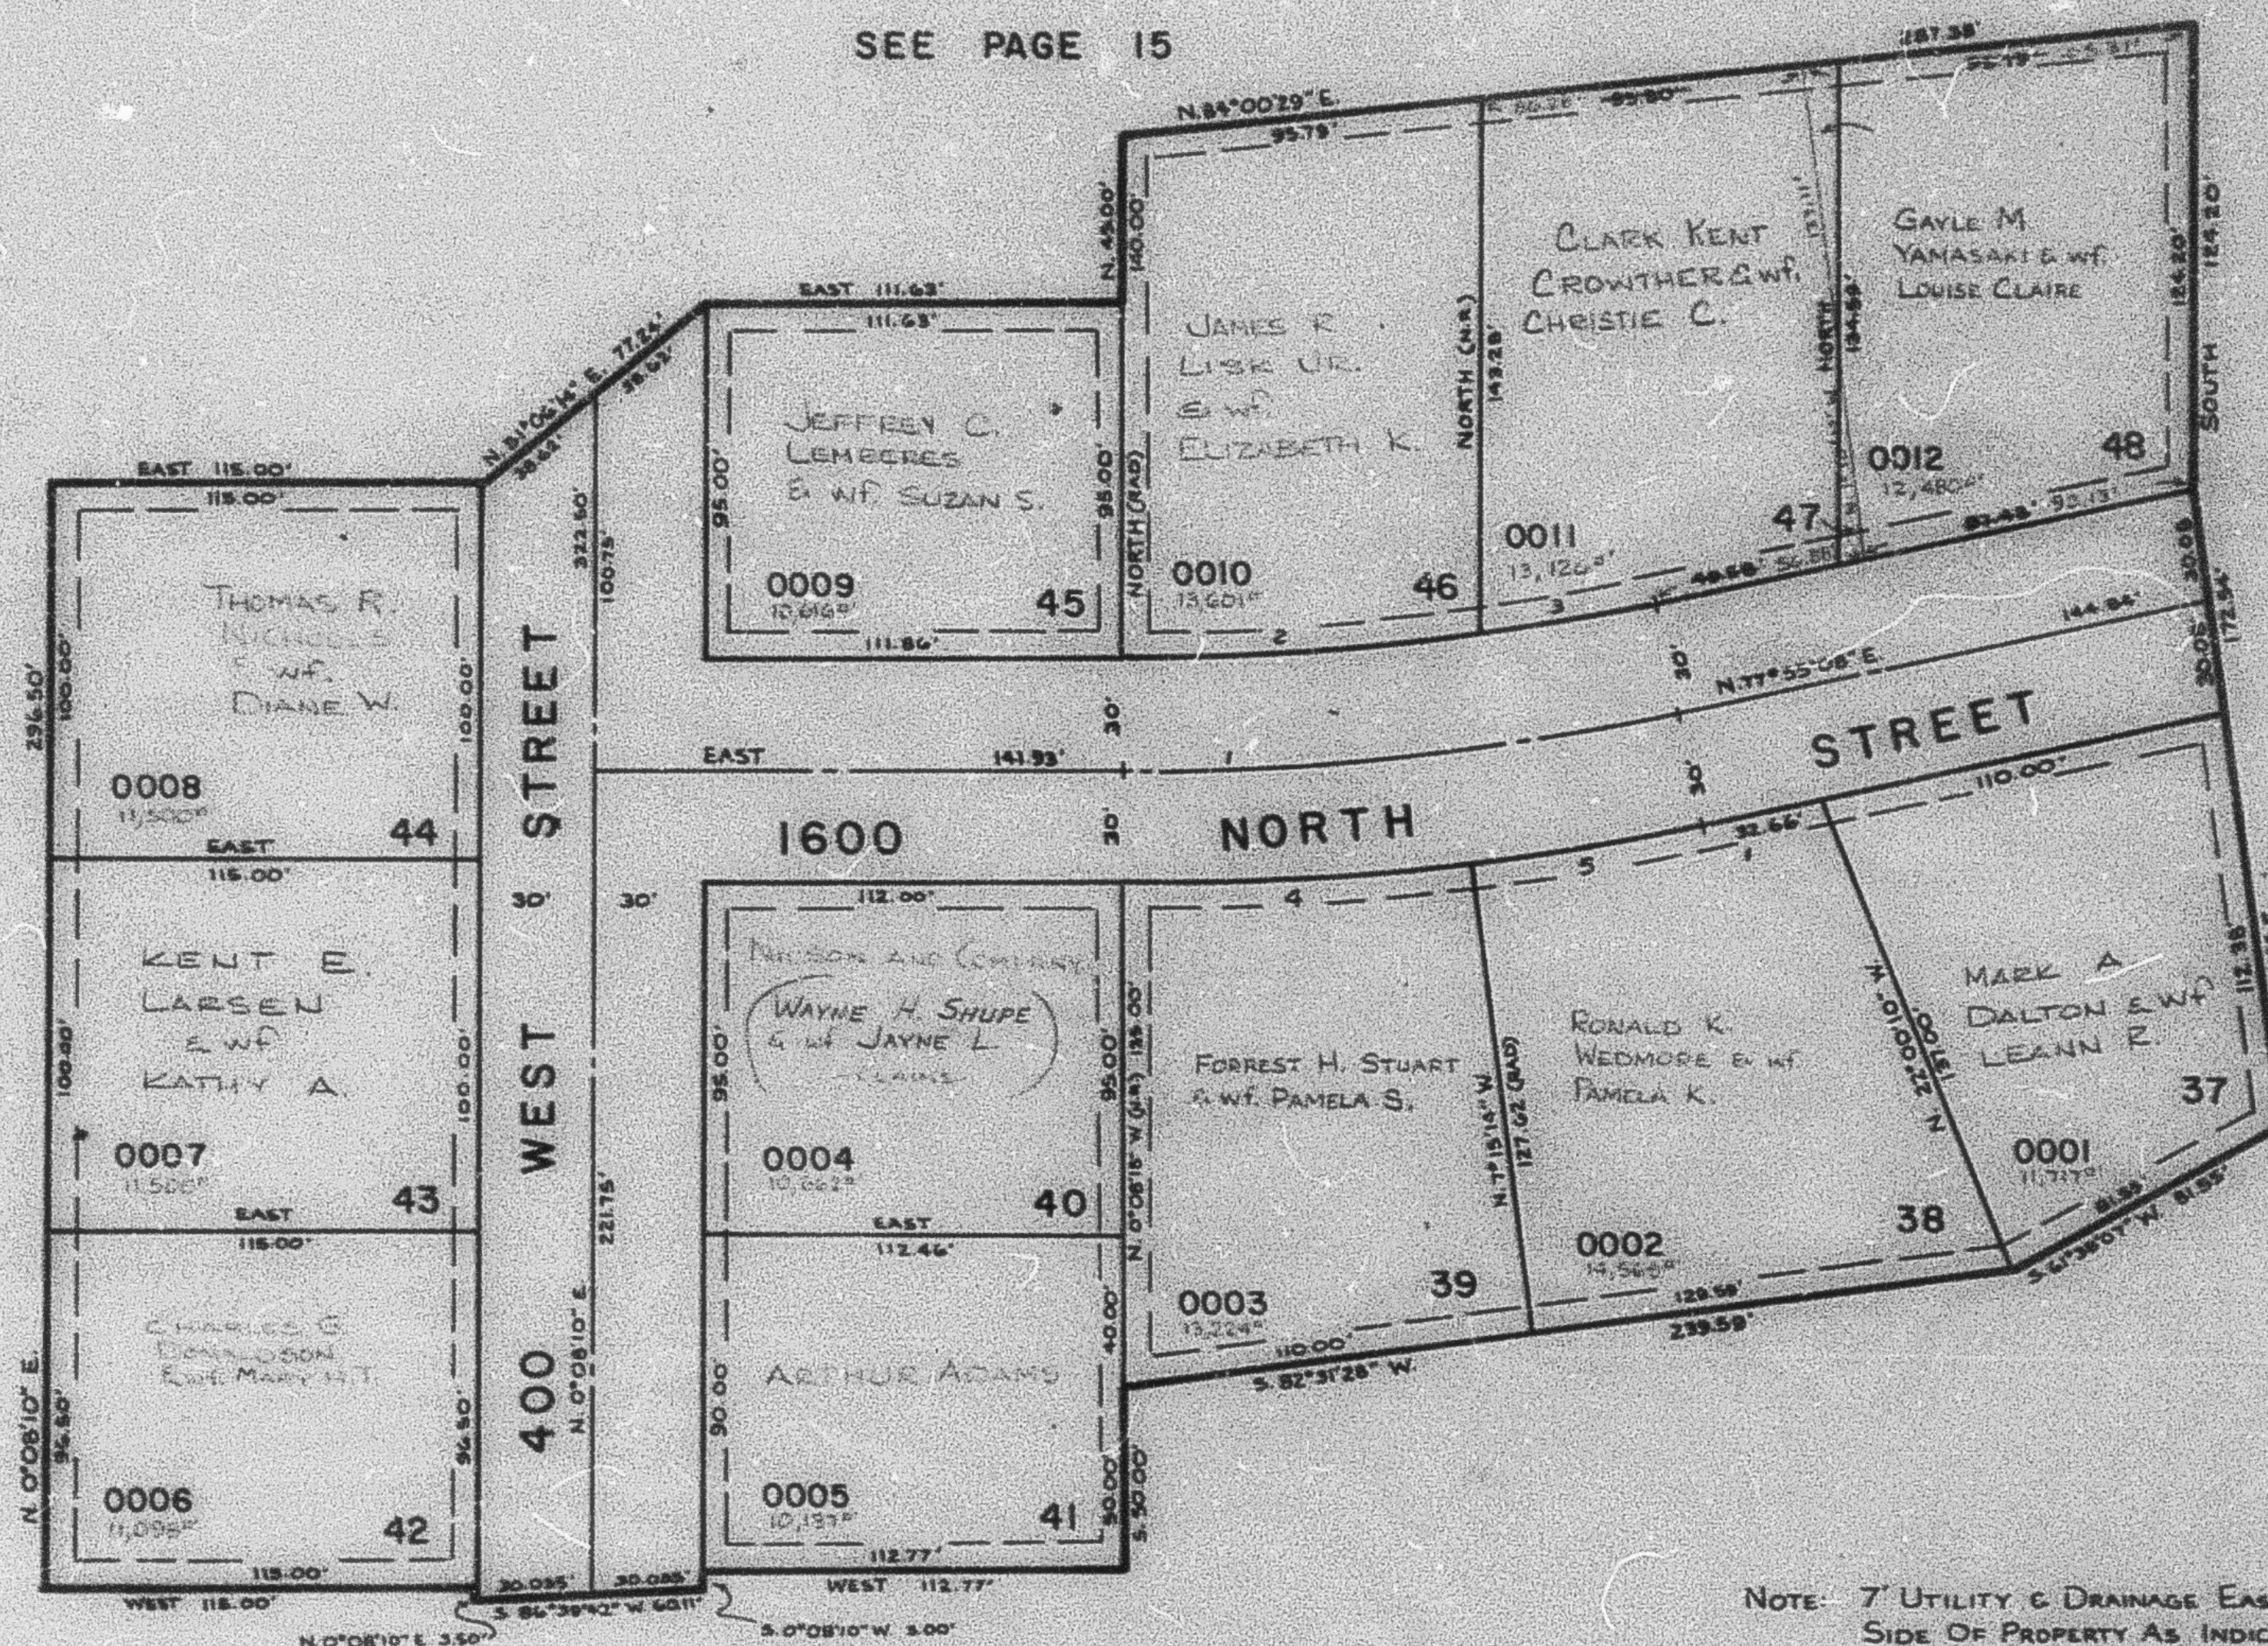

SEE PAGE 15

NOTE: 7' UTILITY & DRAINAGE EASEMENTS EACH SIDE OF PROPERTY AS INDICATED BY DASHED LINE

FOR COMPLETE ENG. DATA SEE ORIG. DED. PLAT IN BOOK 26, PAGE 33

CURVE DATA

1	2	3	4	5
$\Delta = 12^{\circ}04'53''$	$\Delta = 8^{\circ}04'08''$	$\Delta = 4^{\circ}00'45''$	$\Delta = 7^{\circ}15'14''$	$\Delta = 4^{\circ}49'39''$
$R = 708.74'$	$R = 678.74'$	$R = 678.74'$	$R = 738.74'$	$R = 738.74'$
$L = 149.44'$	$L = 95.59'$	$L = 47.53'$	$L = 93.53'$	$L = 62.24'$
	$LC = 95.51'$	$LC = 47.52'$	$LC = 93.46'$	$LC = 62.23'$
$T = 75.00'$	$S 85^{\circ}57'56'' W$	$S 79^{\circ}55'30'' W$	$N 86^{\circ}22'23'' E$	$N 80^{\circ}19'57'' E$