

PART N 1/2, SEC. 4, T. 6N., R. 1W., & PART S 1/2, SEC. 53, T. 7N., R. 1W., S.L.B. & M.

GREENFIELD SUBDIVISION PHASE I

TAXING UNIT 19, 13

IN NORTH OGDEN CITY


PREFIX 11-200

SCALE 1" = 50'

EXCEPT WHERE OTHERWISE SHOWN, ALL LOTS OWNED BY:
J. & W. INVESTMENT CO.

SEE BOOK 17, PAGE 76

SEE PAGE 193

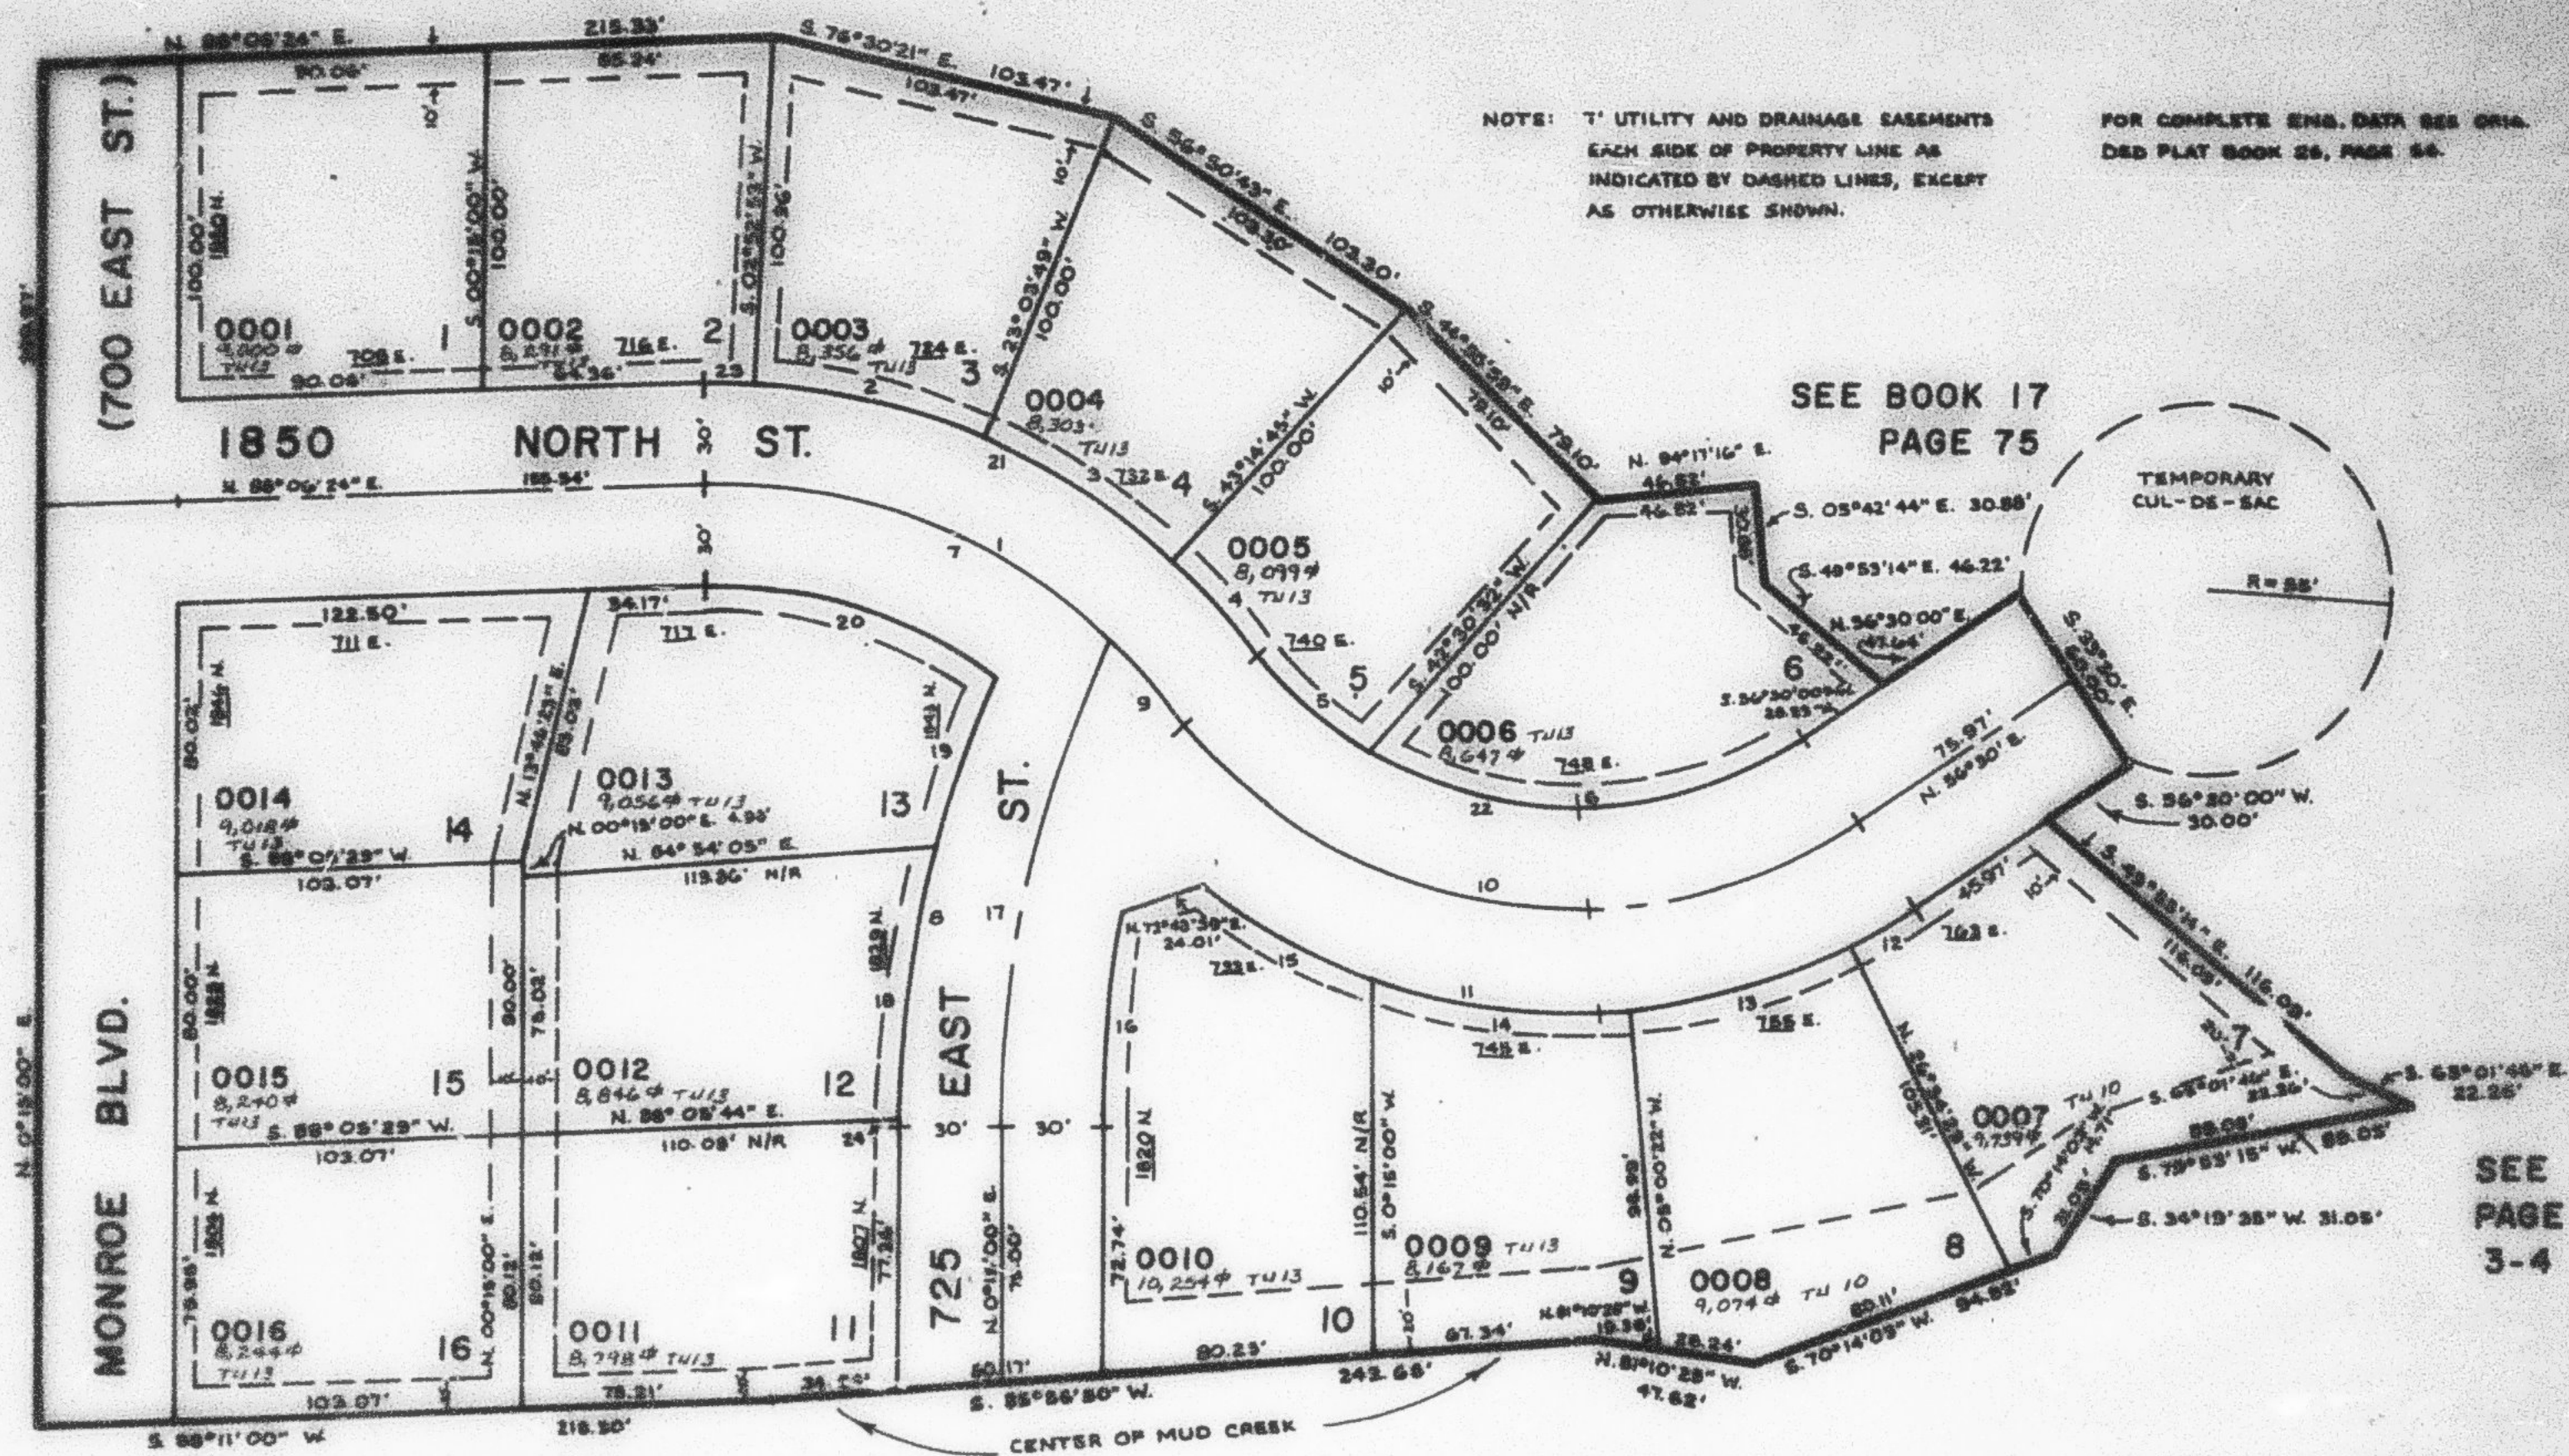

NOTES: 1. UTILITY AND DRAINAGE EASEMENTS EACH SIDE OF PROPERTY LINE AS INDICATED BY DASHED LINES, EXCEPT AS OTHERWISE SHOWN.

FOR COMPLETE ENG. DATA SEE ORIG. DED. PLAT BOOK 26, PAGE 54.

SEE BOOK 17 PAGE 75

SEE PAGE 3-4

SEE PAGE 4

CURVE DATA

1	2	3	4	5	6	7	8	9	10	11	12
Δ = 95° 22' 38"	20° 10' 56"	20° 10' 56"	10° 14' 17"	21° 58' 10"	68° 00' 52"	45° 21' 18"	20° 24' 24"	10° 01' 20"	06° 59' 02"	71° 56' 27"	06° 55' 31"
R = 144.78'	194.78'	194.78'	194.78'	120.00'	120.00'	164.78'	380.00'	164.78'	150.00'	180.00'	180.00'
A = 158.26'	68.81'	68.81'	34.80'	44.01'	136.17'	130.44'	138.88'	38.82'	281.78'	226.01'	21.76'
T = 66.47'	34.66'	34.66'	17.45'	28.29'	76.47'	68.85'	70.22'	14.45'	142.31'	150.04'	10.89'
CH = 153.15'	68.26'	68.26'	34.75'	45.75'	128.88'	127.04'	138.11'	28.78'	206.48'	211.45'	21.74'
S. 64° 12' 11" E. S. 77° 01' 39" E. S. 56° 50' 43" E. S. 41° 38' 06" E. N. 47° 30' 03" W. S. 89° 00' 24" W. S. 69° 12' 51" E. N. 10° 48' 12" E. S. 41° 31' 36" E. S. 80° 00' 29" E. N. 81° 21' 46" W. S. 39° 57' 48" W.											
13	14	15	16	17	18	19	20	21	22	23	24
Δ = 21° 34' 07"	24° 59' 08"	18° 27' 45"	11° 38' 18"	24° 27' 48"	12° 28' 36"	08° 12' 46"	36° 45' 33"	59° 22' 38"	86° 59' 02"	04° 44' 30"	00° 18' 04"
R = 180.00'	180.00'	180.00'	320.00'	350.00'	380.00'	380.00'	134.78'	194.78'	120.00'	184.78'	380.00'
A = 61.76'	78.49'	58.00'	95.00'	148.44'	82.75'	54.41'	86.98'	188.26'	182.18'	16.23'	1.67'
T = 34.28'	39.80'	28.35'	28.61'	78.88'	41.84'	27.28'	44.74'	102.31'	113.84'	5.12'	0.89'
CH = 67.36'	71.87'	57.78'	64.89'	148.31'	85.88'	54.42'	84.92'	181.01'	163.18'	16.23'	1.67'
S. 74° 12' 55" W. N. 82° 30' 49" W. N. 60° 47' 23" W. N. 06° 04' 08" E. S. 12° 08' 54" W. N. 06° 44' 21" E. N. 17° 05' 02" E. N. 75° 31' 50" W. S. 64° 12' 11" E. N. 80° 00' 29" W. S. 89° 50' 21" E. N. 00° 23' 32" E.											