

GREENFIELD SUBDIVISION PHASE I

TAXING UNIT: 10


IN NORTH OGDEN CITY

PREFIX: 11-200

SCALE 1" = 50'

EXCEPT WHERE OTHERWISE
SHOWN, ALL LOTS OWNED BY
J. & W. INVESTMENT CO.

SEE BOOK 17, PAGE 76

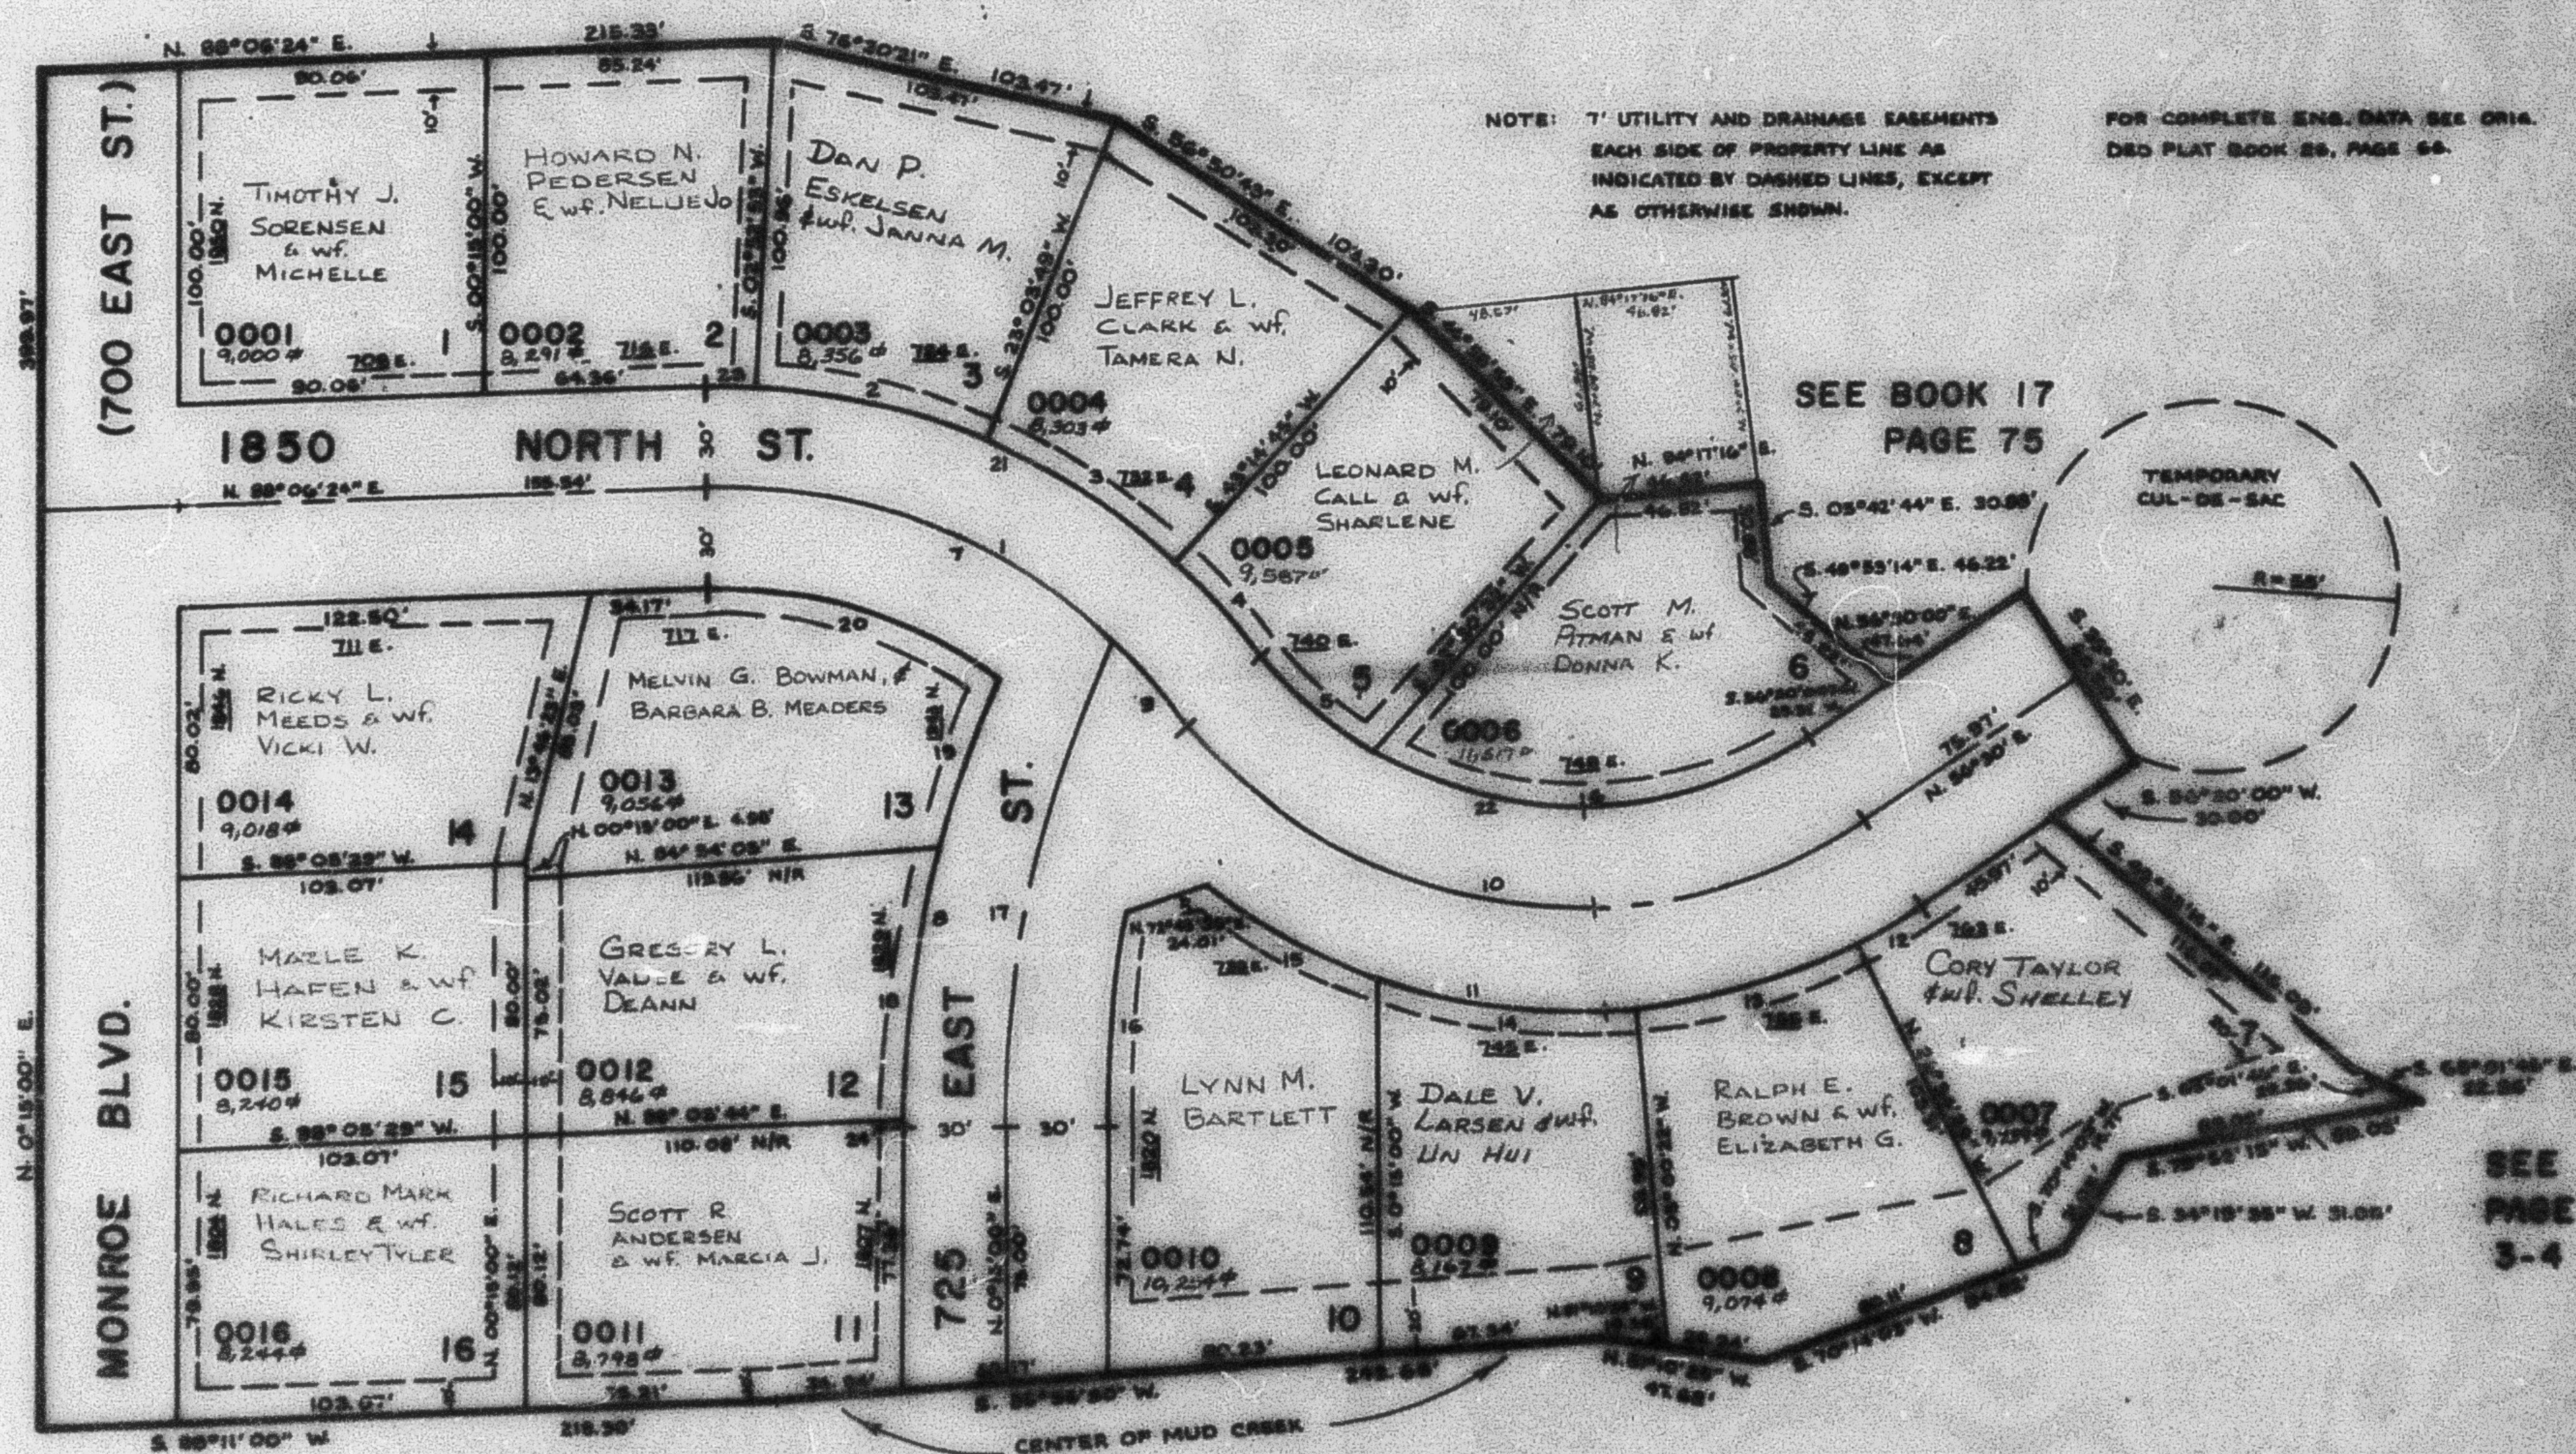

**SEE
PAGE
193**

SEE PAGE 4

* SEE CORRECTION AFFIDAVIT (1477-1718)

CURVE DATA												
1	2	3	4	5	6	7	8	9	10	11	12	
Δ = 95°22'39"	20°10'56"	20°10'56"	10°14'17"	21°55'10"	66°00'52"	45°21'18"	20°54'24"	10°01'20"	25°58'08"	71°56'21"	65°55'31"	
R = 164.78'	134.78'	134.78'	194.78'	120.00'	120.00'	164.78'	280.00'	164.78'	120.00'	120.00'	120.00'	
A = 188.25'	68.01'	68.01'	35.00'	46.01'	156.17'	130.44'	120.88'	56.22'	281.75'	226.01'	21.76'	
T = 86.47'	34.64'	34.64'	17.48'	23.29'	76.47'	66.88'	70.22'	14.46'	146.31'	120.64'	10.89'	
CH = 153.15'	66.25'	66.25'	31.78'	45.79'	125.35'	121.04'	198.11'	28.78'	206.48'	211.45'	21.74'	
5.64°12'13" E. 5.71°01'39" E. 5.86°30'43" E. 5.41°38'04" E. 5.47°28'04" W. 5.25°00'36" W. 5.60°12'51" E. 5.10°45'12" E. 5.41°31'38" E. 5.20°00'29" E. 5.87°33'45" W. 5.80°27'48" W.												
13	14	15	16	17	18	19	20	21	22	23	24	
Δ = 21°34'07"	24°32'55"	18°27'49"	11°58'18"	24°27'46"	12°58'35"	05°16'45"	24°43'53"	55°22'38"	55°38'02"	04°46'30"	00°18'04"	
R = 180.00'	180.00'	180.00'	220.00'	350.00'	350.00'	280.00'	350.00'	154.78'	184.78'	120.00'	280.00'	
A = 67.78'	78.49'	35.00'	86.00'	156.44'	22.75'	36.39'	54.41'	156.23'	156.23'	18.23'	1.57'	
T = 34.28'	28.89'	28.89'	22.51'	10.28'	41.54'	27.28'	44.74'	162.31'	116.89'	5.12'	0.89'	
CH = 67.38'	77.97'	57.78'	68.28'	198.31'	23.88'	24.45'	64.82'	25.01'	168.15'	18.23'	1.57'	
5.74°12'38" W. 5.25°30'48" W. 5.25°47'33" W. 5.03°04'58" E. 5.10°50'58" W. 5.26°46'21" E. 5.17°00'02" E. 5.73°21'50" W. 5.64°21'11" E. 5.50°00'25" W. 5.28°30'21" E. 5.00°22'38" W.												