

GREENFIELD SUBDIVISION PHASE I

TAXING UNIT: 10

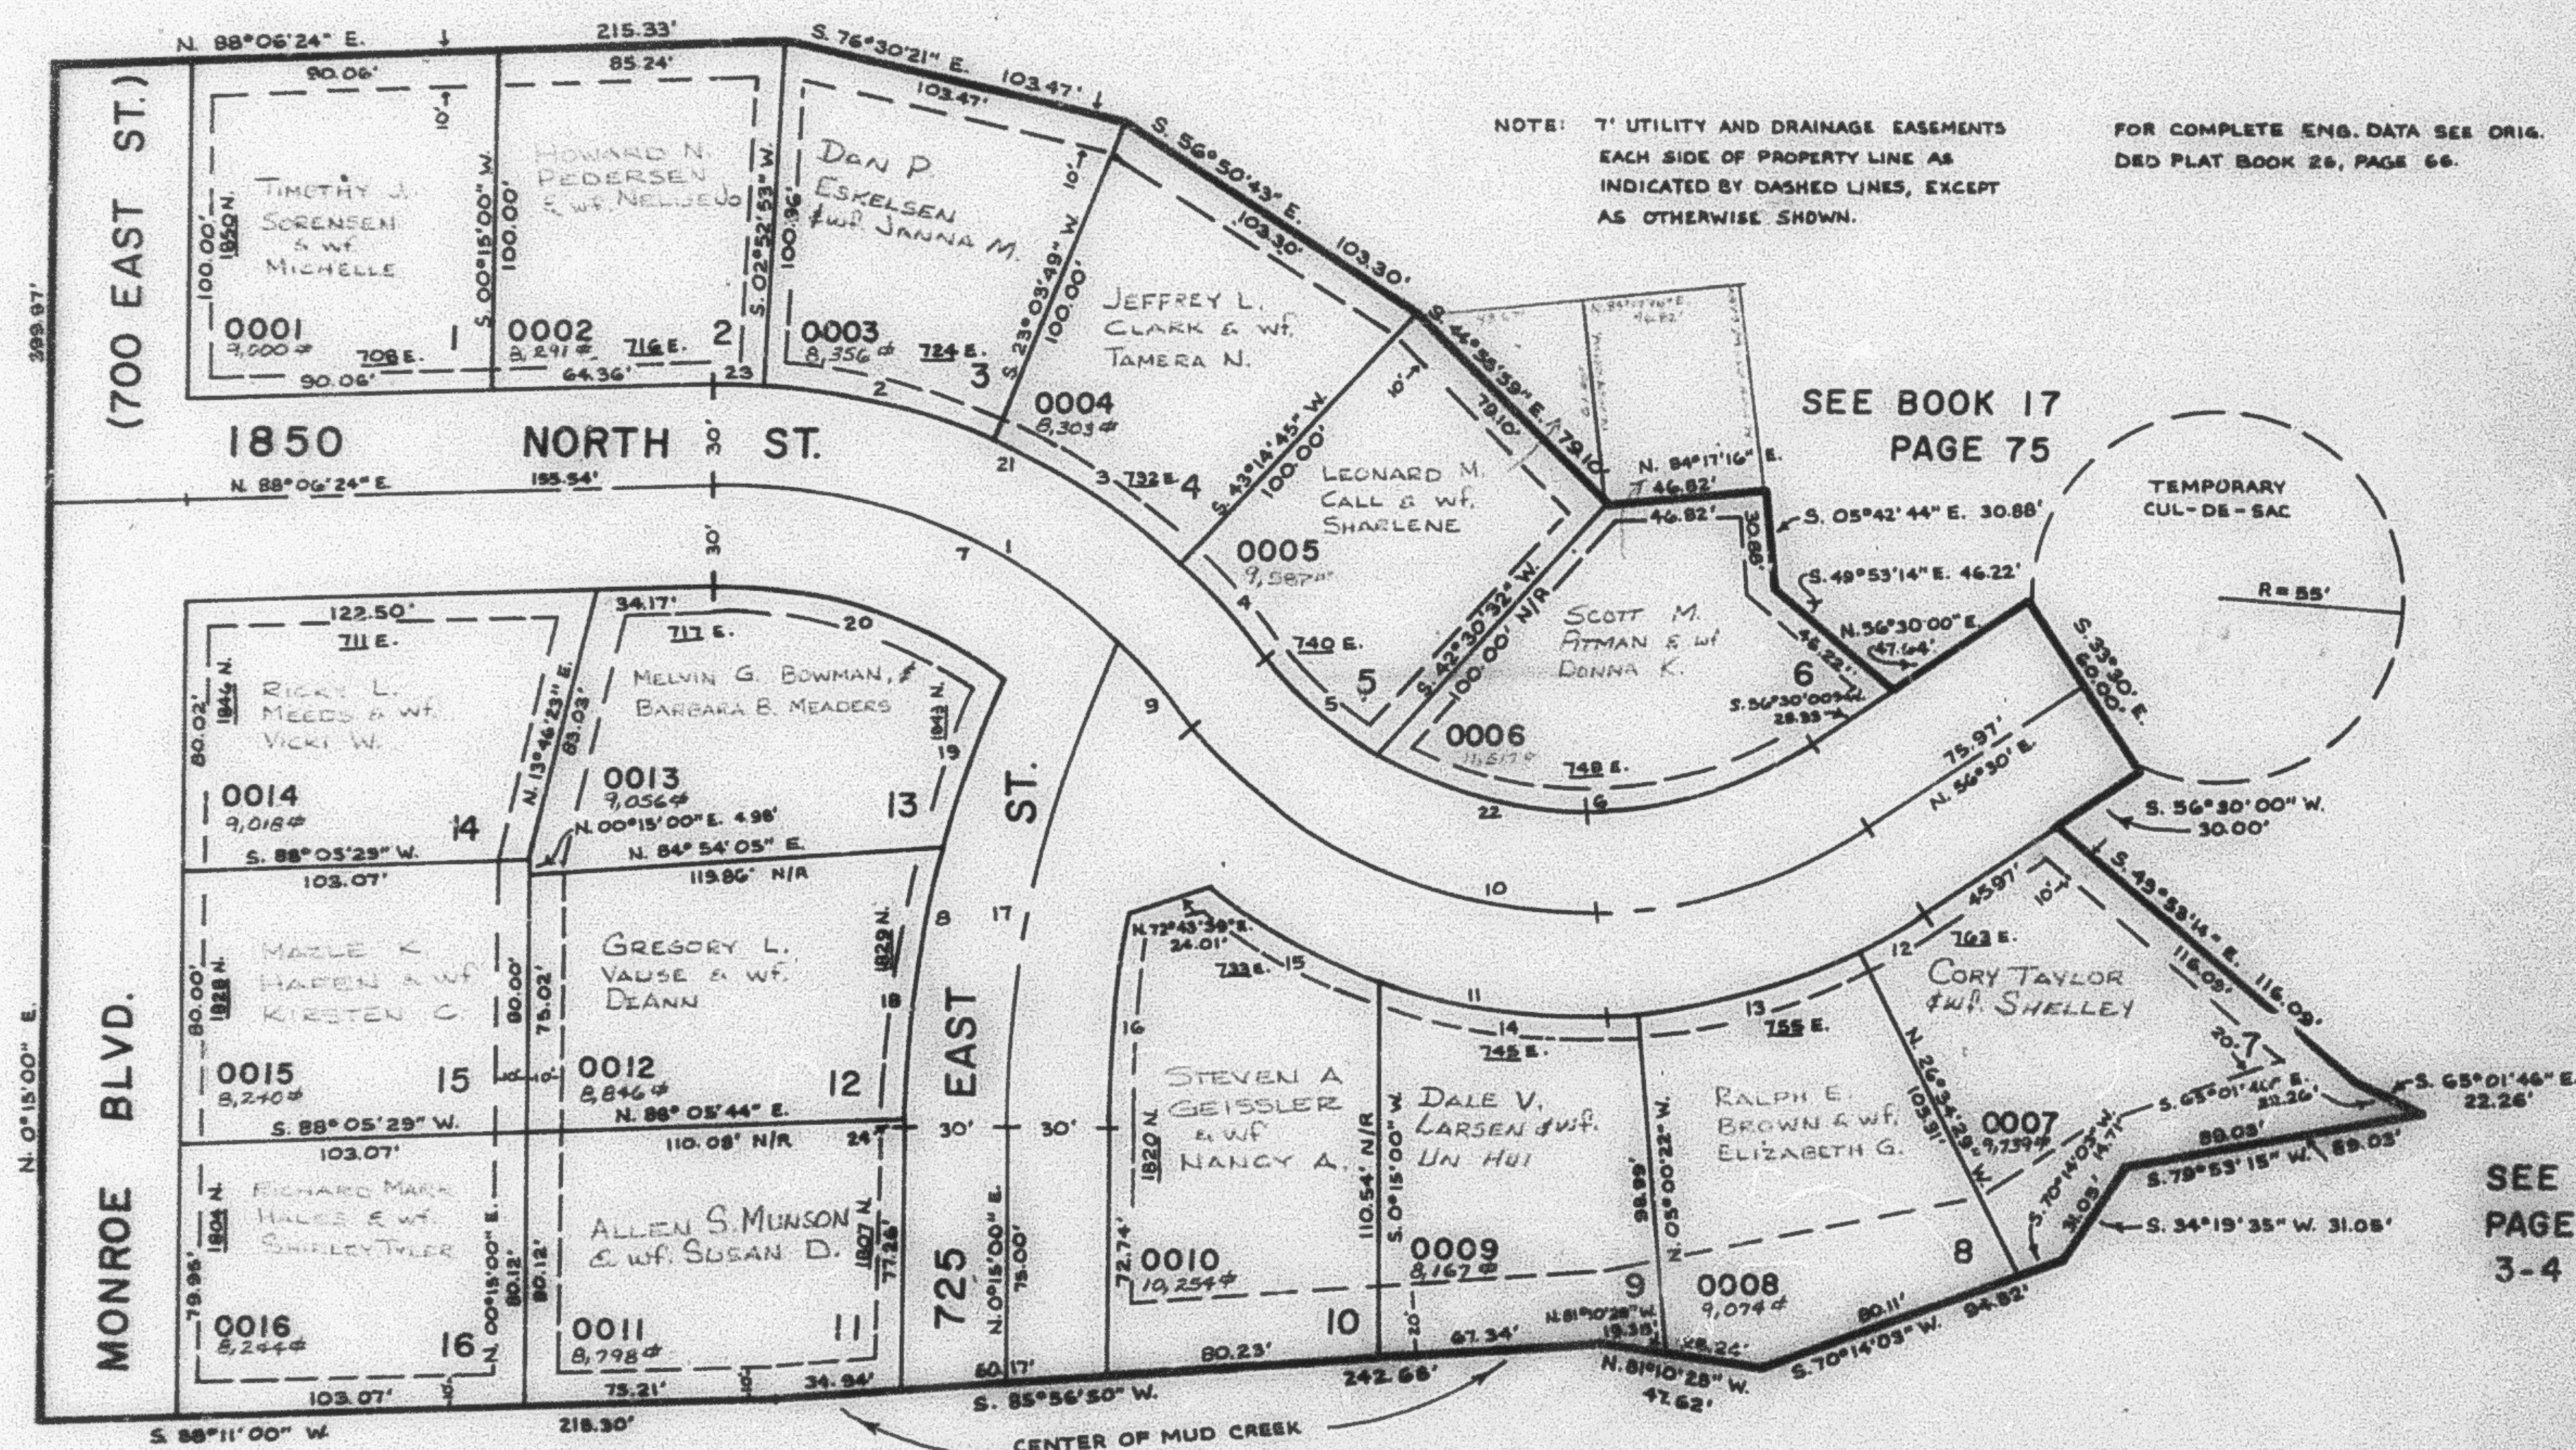
IN NORTH OGDEN CITY

PREFIX: 11-200

SCALE 1" = 50'

EXCEPT WHERE OTHERWISE
SHOWN, ALL LOTS OWNED BY
J & W. INVESTMENT CO.

SEE BOOK 17, PAGE 76

NOTE: 7' UTILITY AND DRAINAGE EASEMENTS
EACH SIDE OF PROPERTY LINE AS
INDICATED BY DASHED LINES, EXCEPT
AS OTHERWISE SHOWN.FOR COMPLETE ENG. DATA SEE ORIG.
DED PLAT BOOK 26, PAGE 66.SEE
PAGE
193SEE BOOK 17
PAGE 75SEE
PAGE
3-4

SEE PAGE 4

* SEE CORRECTION AFFIDAVIT (1477-1918)

CURVE DATA

1	2	3	4	5	6	7	8	9	10	11	12
Δ = 55°22'38"	20°10'56"	20°10'56"	10°14'17"	21°58'10"	65°00'52"	45°21'18"	20°36'24"	10°01'20"	86°59'02"	71°36'27"	06°55'31"
R = 164.78'	194.78'	194.78'	194.78'	120.00'	120.00'	164.78'	380.00'	164.78'	150.00'	180.00'	180.00'
A = 159.26'	68.61'	68.61'	34.80'	46.01'	136.17'	130.44'	138.88'	28.82'	227.72'	226.01'	21.76'
T = 86.47'	34.66'	34.66'	17.48'	23.29'	76.47'	68.88'	70.22'	14.46'	142.31'	130.64'	10.89'
CH = 153.13'	68.26'	68.26'	34.76'	45.73'	125.98'	127.06'	138.11'	28.79'	206.48'	211.45'	21.74'
S. 64°12'17" E.	S. 77°01'39" E.	S. 56°50'43" E.	S. 41°38'06" E.	N. 47°30'03" W.	S. 89°00'26" W.	S. 69°12'57" E.	N. 10°45'12" E.	S. 41°31'38" E.	S. 80°00'25" E.	N. 81°31'46" W.	S. 89°57'48" W.
13	14	15	16	17	18	19	20	21	22	23	24
Δ = 21°34'07"	24°59'06"	18°27'43"	11°38'18"	24°21'46"	12°28'36"	08°12'46"	36°43'33"	55°22'36"	86°59'02"	04°46'30"	00°18'04"
R = 180.00'	180.00'	180.00'	320.00'	350.00'	380.00'	380.00'	134.78'	194.78'	120.00'	194.78'	380.00'
A = 67.76'	78.49'	58.00'	85.00'	148.44'	82.75'	54.47'	86.98'	188.26'	182.18'	16.23'	1.67'
T = 34.29'	39.88'	29.25'	32.61'	75.88'	41.54'	27.28'	44.74'	102.21'	173.84'	8.12'	0.89'
CH = 67.33'	77.87'	57.78'	64.88'	148.31'	82.68'	54.42'	84.82'	181.01'	165.18'	18.23'	1.67'
S. 74°12'36" W.	N. 82°30'49" W.	N. 60°47'25" W.	N. 06°04'09" E.	S. 12°28'54" W.	N. 08°44'21" E.	N. 17°05'02" E.	N. 75°21'50" W.	S. 64°12'17" E.	N. 80°00'25" W.	S. 89°50'21" E.	N. 00°22'32" E.