

PART N 1/2, SEC. 4, T. 6N., R. 1W., & PART S 1/2, SEC. 33, T. 7N., R. 1W., S. L. B. & M.

GREENFIELD SUBDIVISION PHASE I

TAXING UNIT: 10

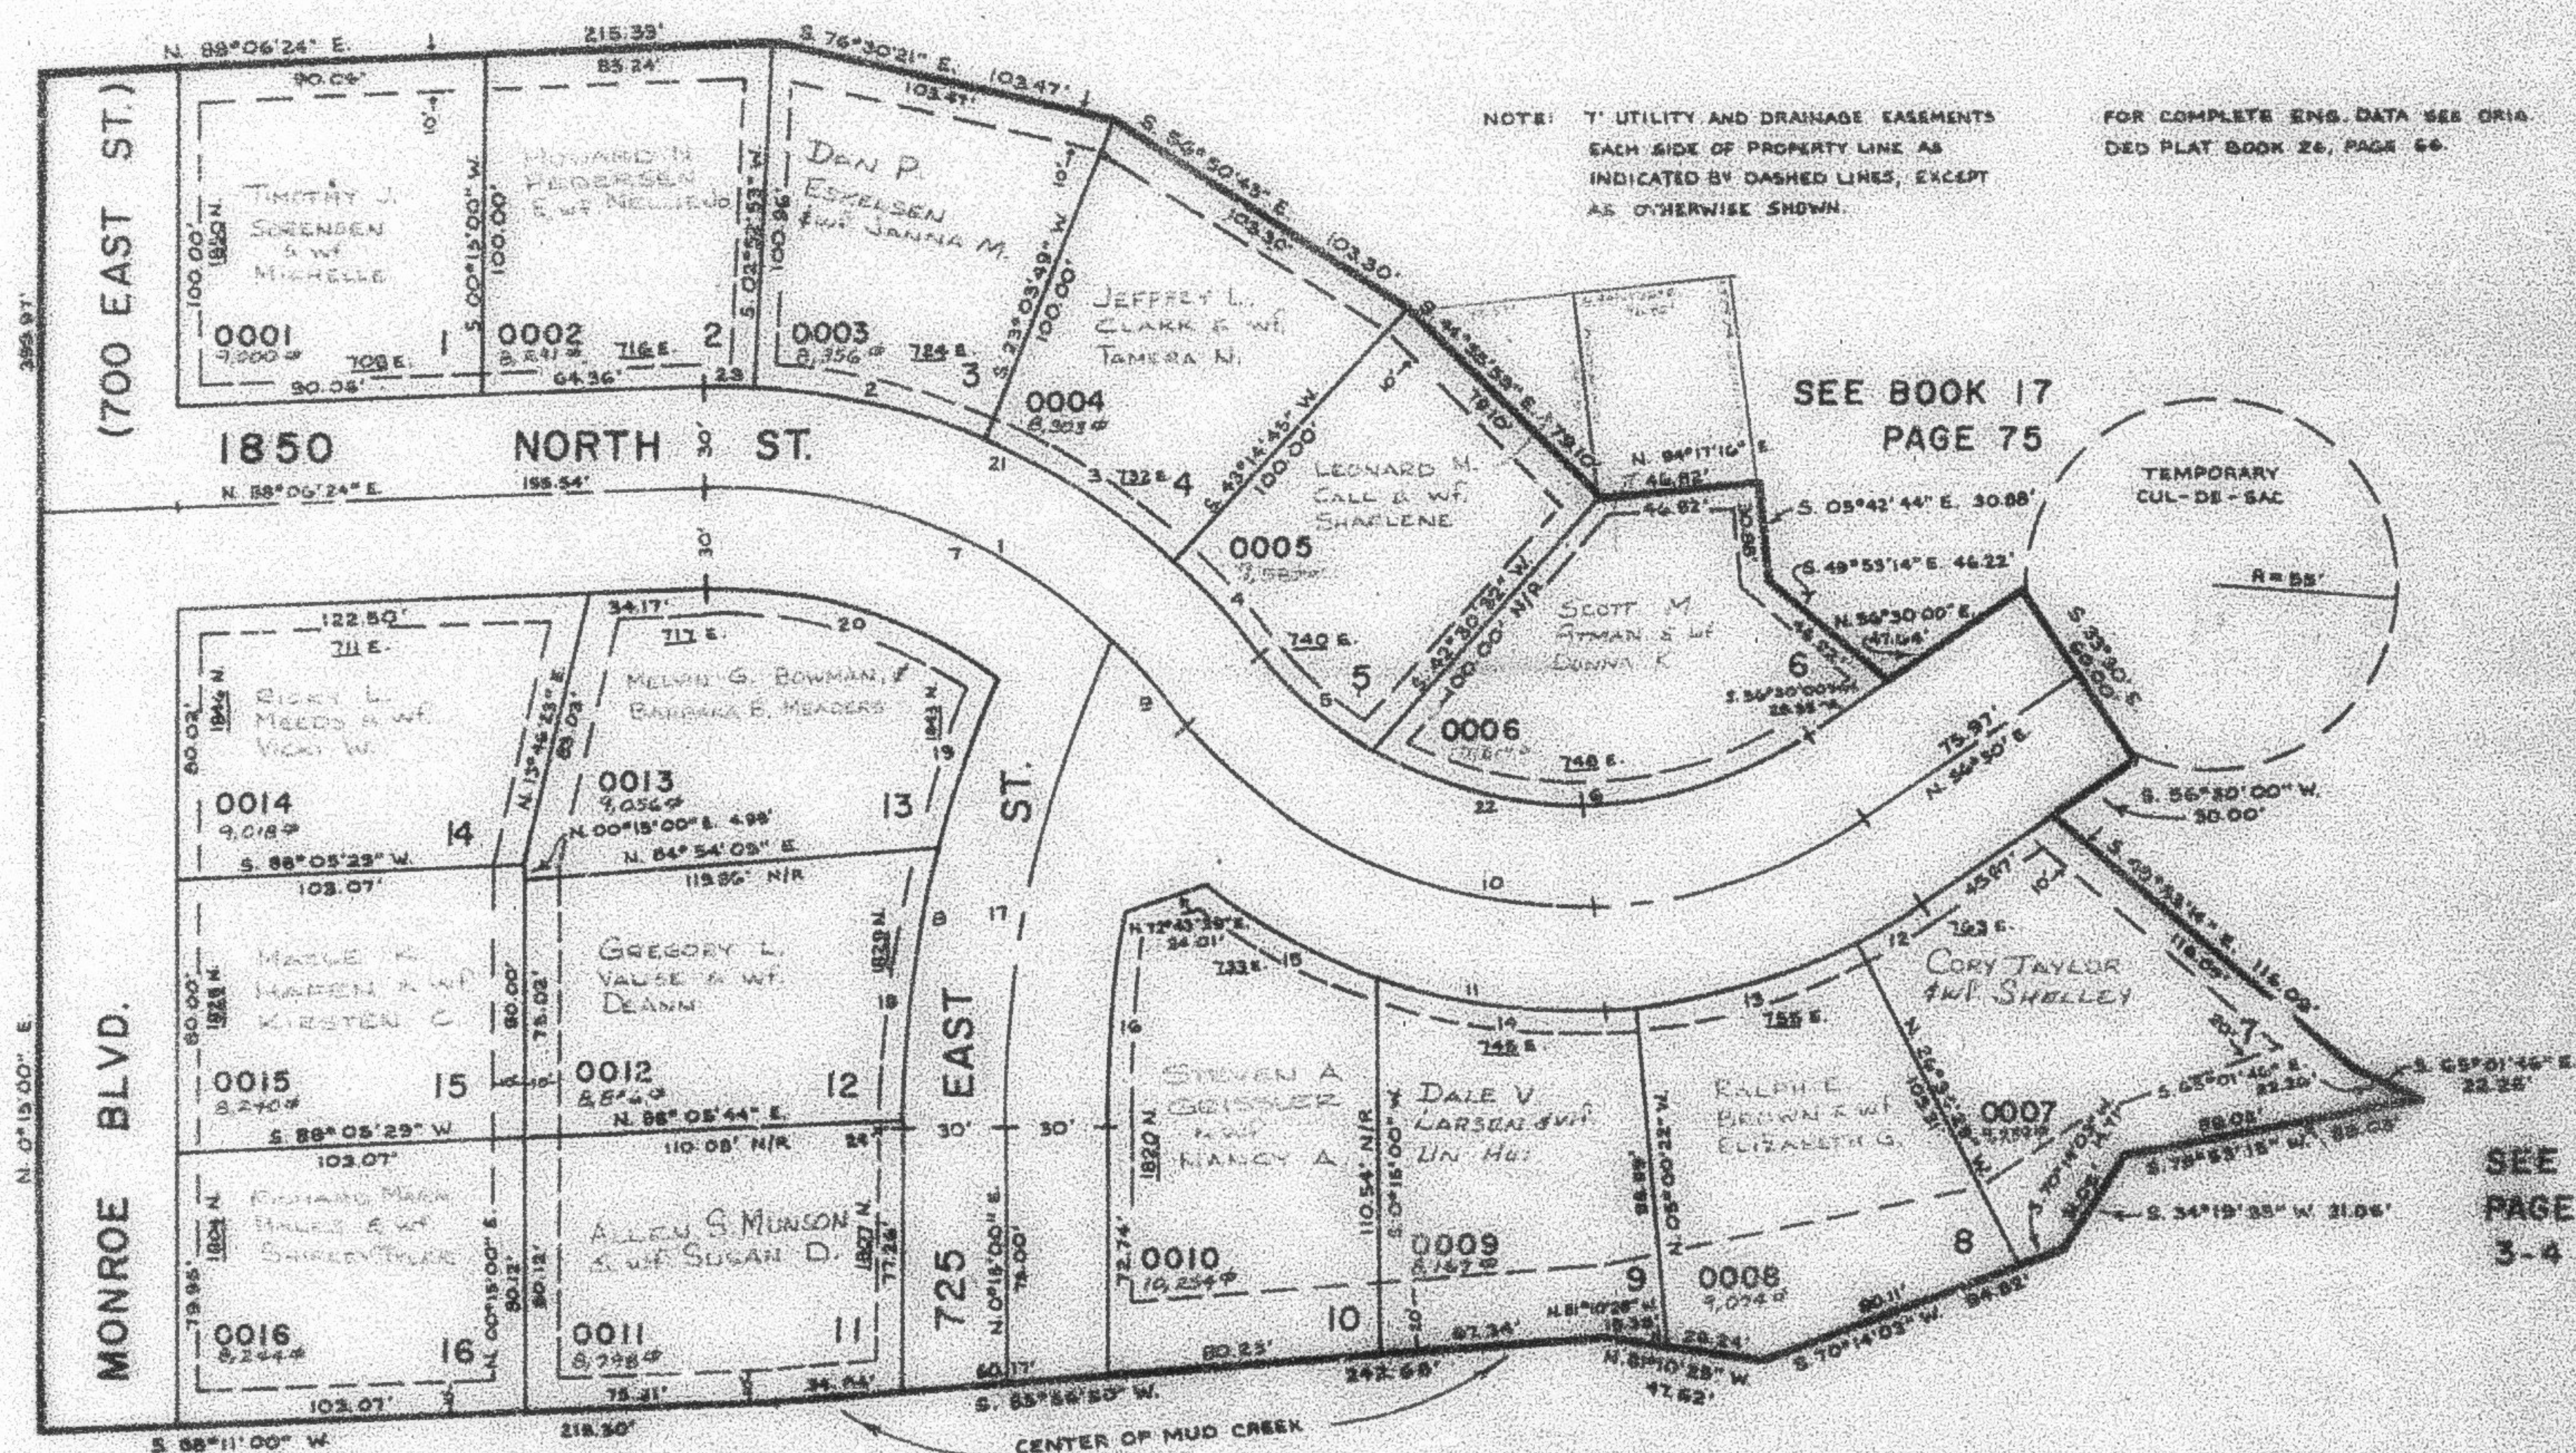
IN NORTH OGDEN CITY

PREFIX: 11-200

SCALE 1" = 50'

EXCEPT WHERE OTHERWISE
SHOWN ALL LOTS OWNED BY
J. & W. INVESTMENT CO.

SEE BOOK 17, PAGE 76

SEE
PAGE
193

CURVE DATA

1	2	3	4	5	6	7	8	9	10	11	12
Δ = 55°22'38"	20°10'34"	20°10'34"	10°14'17"	21°56'10"	65°00'52"	45°21'18"	20°44'24"	10°01'30"	84°59'02"	71°56'27"	06°55'31"
R = 184.78'	194.78'	194.78'	184.78'	120.00'	120.00'	164.78'	380.00'	184.78'	180.00'	180.00'	180.00'
A = 188.26'	68.61'	68.61'	34.80'	44.01'	136.11'	130.44'	136.58'	28.89'	281.72'	226.01'	21.78'
T = 86.47'	34.66'	34.66'	17.48'	23.28'	76.47'	68.65'	76.82'	14.49'	142.31'	180.64'	10.88'
CH = 188.15'	68.25'	68.25'	34.76'	45.73'	135.98'	127.06'	138.11'	28.79'	204.45'	211.45'	21.74'
S. 64°17'17" E.	S. 17°01'38" E.	S. 69°57'43" E.	S. 44°38'06" E.	N. 43°37'04" W.	S. 25°00'16" W.	S. 69°13'51" E.	N. 10°43'12" E.	S. 44°31'38" E.	S. 80°00'25" E.	N. 01°21'44" W.	S. 88°57'45" W.
13	14	15	16	17	18	19	20	21	22	23	24
Δ = 21°36'07"	34°58'06"	18°27'49"	17°38'12"	24°27'54"	12°58'35"	08°12'45"	34°45'33"	59°22'36"	86°58'02"	04°46'30"	00°16'04"
R = 180.00'	180.00'	180.00'	330.00'	380.00'	380.00'	380.00'	184.78'	184.78'	120.00'	184.78'	380.00'
A = 61.76'	75.49'	58.00'	85.00'	148.44'	82.75'	50.47'	86.58'	188.26'	188.18'	14.23'	1.67'
T = 34.28'	58.88'	28.89'	35.61'	78.89'	41.84'	27.88'	44.76'	188.21'	118.29'	8.12'	0.85'
CH = 61.38'	75.57'	57.78'	84.88'	148.31'	82.88'	50.42'	84.32'	188.01'	188.18'	14.23'	1.67'
S. 34°26'26" W.	N. 82°30'48" W.	N. 60°41'25" W.	N. 06°04'08" E.	S. 82°58'54" W.	N. 08°14'21" E.	N. 17°08'02" E.	N. 73°21'50" W.	S. 04°16'17" E.	N. 80°21'25" W.	S. 89°30'21" E.	N. 00°22'25" E.