

PART N.1/2, SEC. 4, T.6N., R.1W., &amp; PART S.1/2, SEC. 33, T.7N., R.1W., S.L.B. &amp; M.

## GREENFIELD SUBDIVISION PHASE I

TAXING UNIT: 10

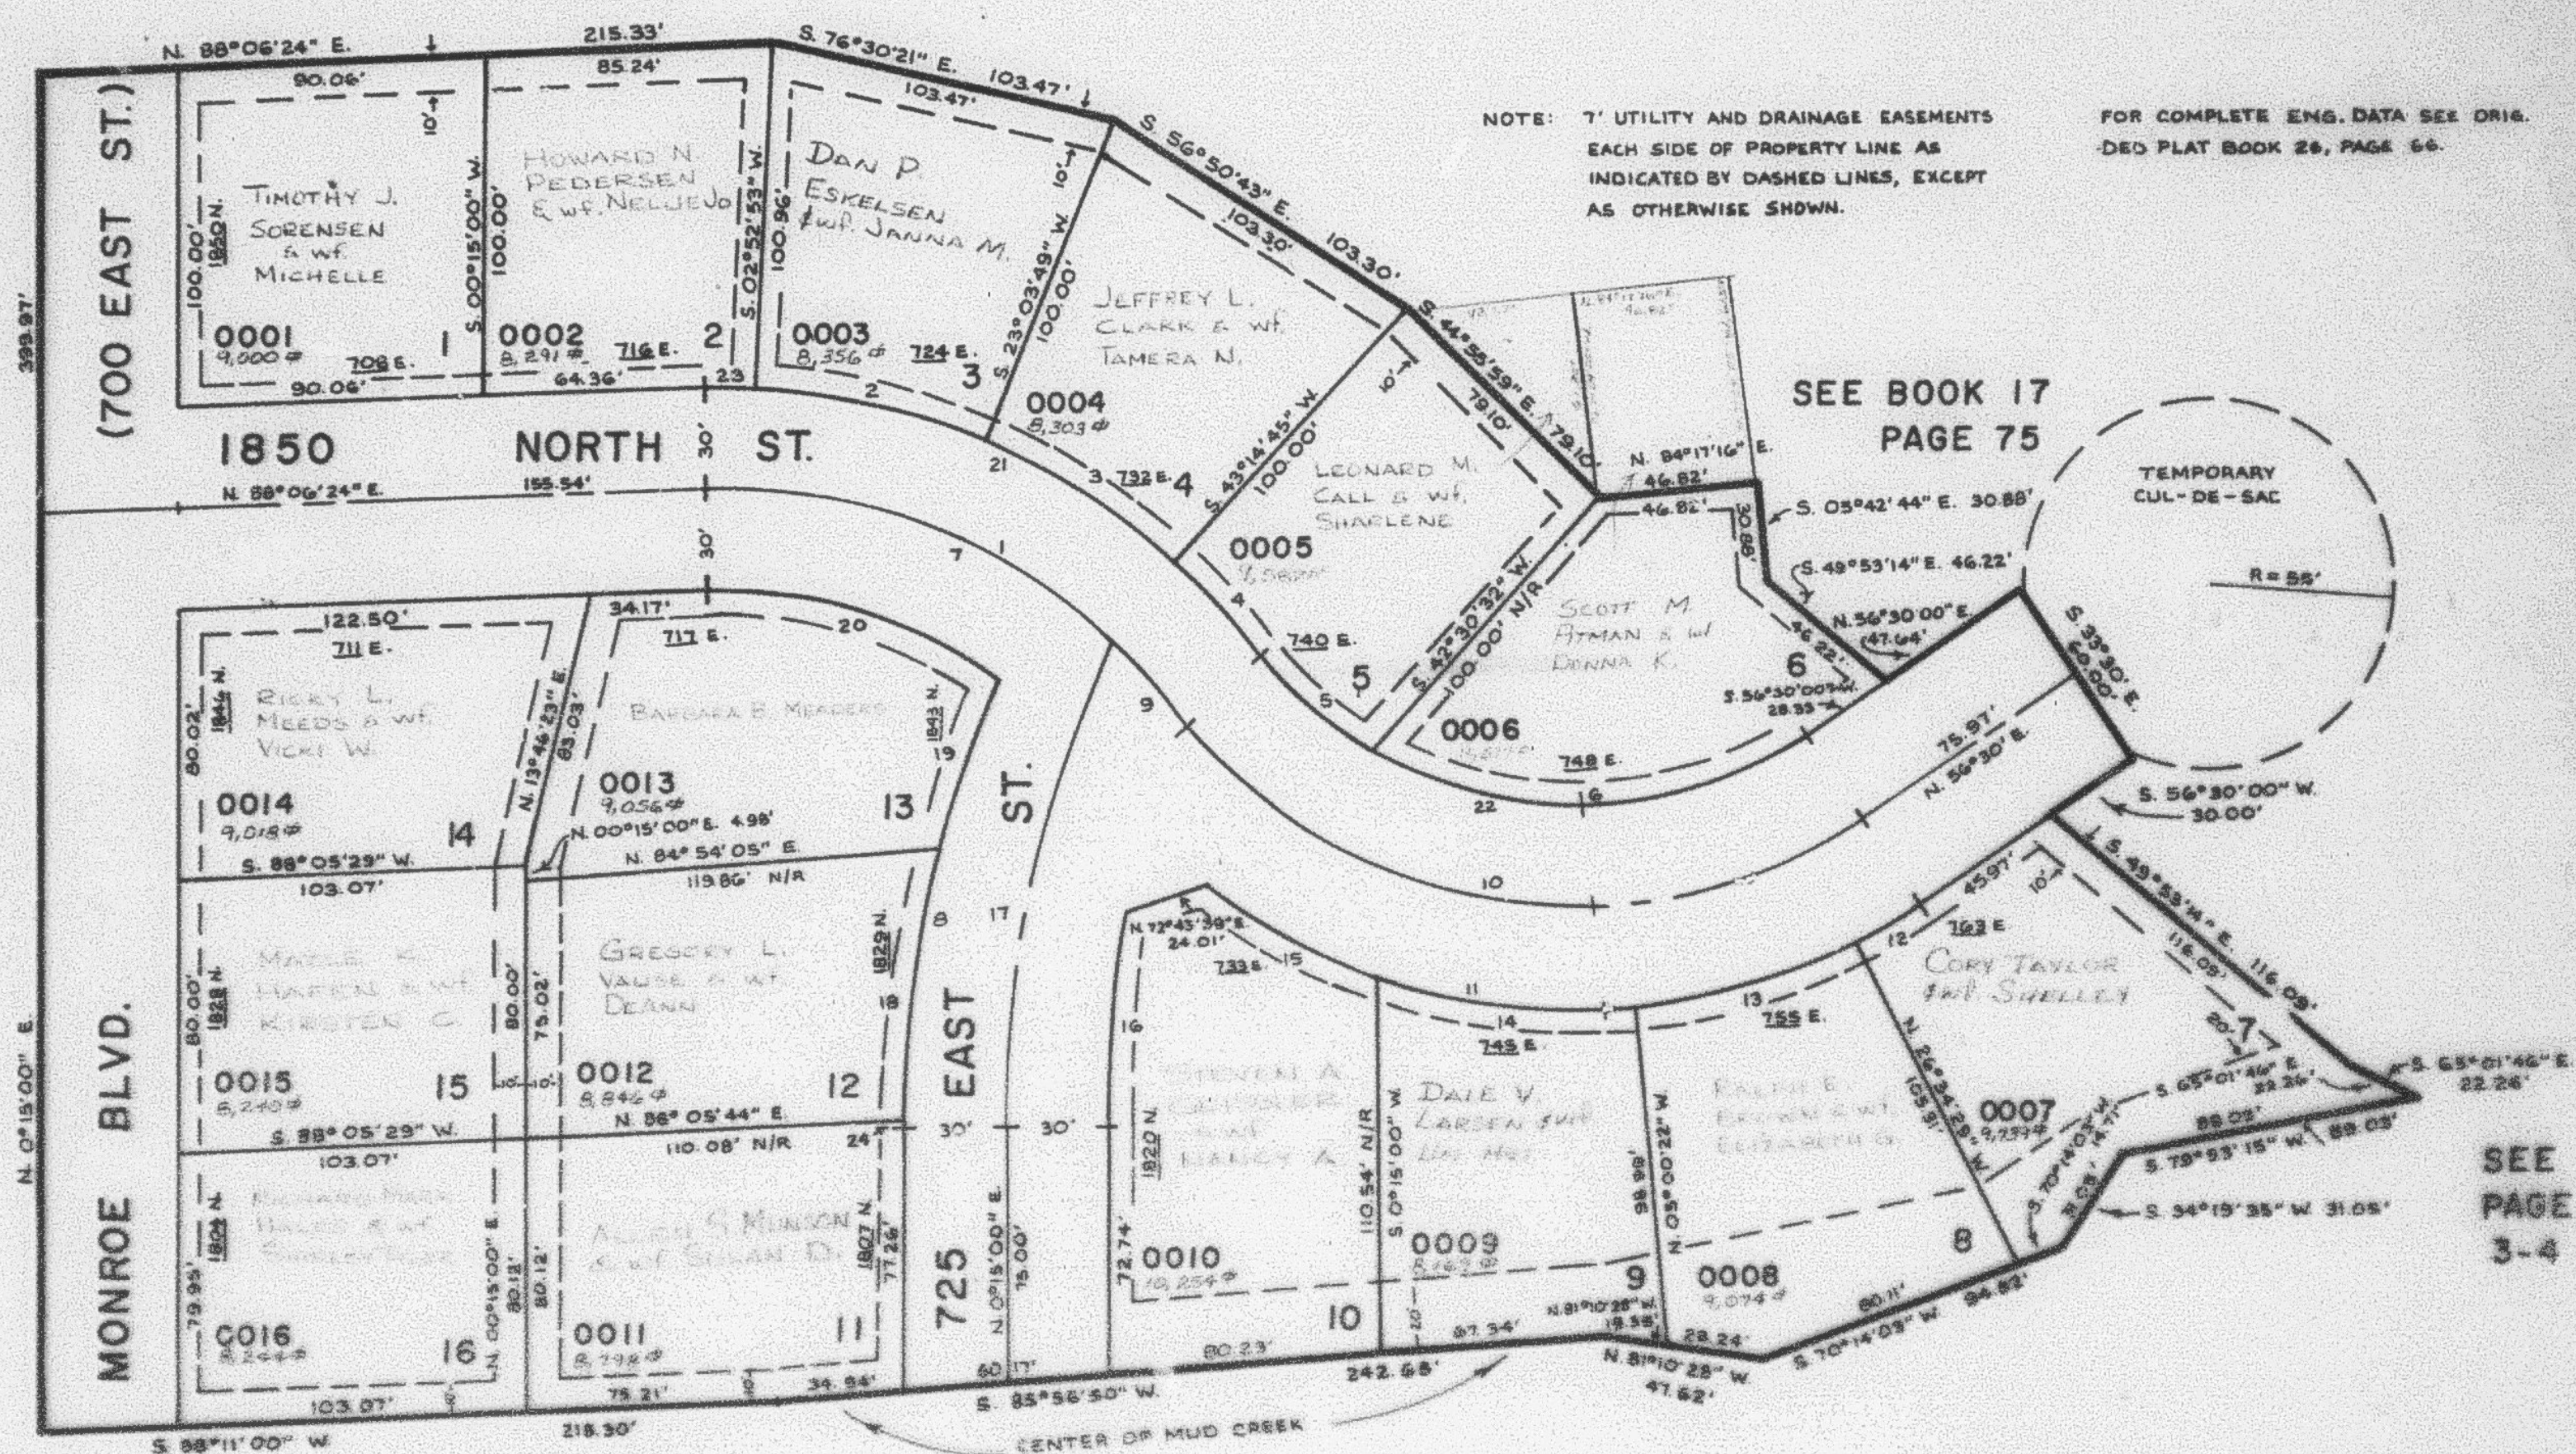
IN NORTH OGDEN CITY

PREFIX: 11-200

SCALE 1" = 50'

EXCEPT WHERE OTHERWISE  
SHOWN, ALL LOTS OWNED BY:  
J & W. INVESTMENT CO.

SEE BOOK 17, PAGE 76

NOTE: 7' UTILITY AND DRAINAGE EASEMENTS  
EACH SIDE OF PROPERTY LINE AS  
INDICATED BY DASHED LINES, EXCEPT  
AS OTHERWISE SHOWN.FOR COMPLETE ENG. DATA SEE ORIG.  
DED PLAT BOOK 26, PAGE 66.SEE  
PAGE  
193SEE BOOK 17  
PAGE 75

## CURVE DATA

| 1               | 2               | 3               | 4               | 5               | 6               | 7               | 8               | 9               | 10              | 11              | 12              |
|-----------------|-----------------|-----------------|-----------------|-----------------|-----------------|-----------------|-----------------|-----------------|-----------------|-----------------|-----------------|
| Δ = 55°22'38"   | 30°10'56"       | 20°10'56"       | 10°14'17"       | 21°58'10"       | 65°00'52"       | 48°21'18"       | 23°56'24"       | 10°21'20"       | 86°59'02"       | 71°56'24"       | 60°55'31"       |
| R = 164.78'     | 194.78'         | 194.78'         | 194.78'         | 120.00'         | 120.00'         | 164.78'         | 380.00'         | 164.78'         | 150.00'         | 180.00'         | 180.00'         |
| A = 189.26'     | 58.61'          | 58.61'          | 34.80'          | 48.01'          | 150.41'         | 130.41'         | 128.88'         | 18.83'          | 227.12'         | 326.03'         | 21.76'          |
| T = 86.47'      | 34.50'          | 34.50'          | 17.43'          | 25.28'          | 76.41'          | 68.88'          | 70.22'          | 14.48'          | 142.31'         | 180.94'         | 10.88'          |
| CH = 153.13'    | 48.28'          | 58.26'          | 34.75'          | 48.73'          | 128.88'         | 127.04'         | 138.11'         | 28.78'          | 206.48'         | 211.88'         | 25.74'          |
| S. 64°12'11" E. | S. 17°01'39" E. | S. 56°50'49" E. | S. 41°58'04" E. | N. 47°30'01" W. | S. 89°28'38" W. | S. 68°25'51" E. | N. 10°25'12" E. | S. 47°51'38" E. | S. 80°00'29" E. | N. 21°51'43" W. | S. 50°21'48" W. |
| 13              | 14              | 15              | 16              | 17              | 18              | 19              | 20              | 21              | 22              | 23              | 24              |
| Δ = 21°30'07"   | 24°59'05"       | 18°27'43"       | 11°28'01"       | 24°27'48"       | 12°28'35"       | 38°13'48"       | 32°43'33"       | 58°22'38"       | 86°59'02"       | 71°56'24"       | 60°55'31"       |
| R = 180.00'     | 180.00'         | 180.00'         | 320.00'         | 350.00'         | 380.00'         | 380.00'         | 194.78'         | 164.78'         | 150.00'         | 180.00'         | 180.00'         |
| A = 23.76'      | 78.49'          | 58.00'          | 33.00'          | 48.44'          | 82.76'          | 68.41'          | 84.88'          | 168.25'         | 180.00'         | 16.25'          | 1.07'           |
| T = 34.28'      | 10.88'          | 24.25'          | 25.01'          | 15.88'          | 41.58'          | 27.38'          | 88.74'          | 102.21'         | 16.84'          | 8.12'           | 0.89'           |
| CH = 87.38'     | 14.87'          | 57.76'          | 54.88'          | 14.88'          | 54.42'          | 54.42'          | 88.91'          | 81.01'          | 48.18'          | 8.23'           | 1.57'           |
| S. 74°18'35" W. | N. 82°30'45" W. | N. 62°40'25" W. | N. 66°27'08" E. | S. 12°28'08" W. | S. 66°44'21" E. | N. 77°28'08" E. | N. 75°56'50" W. | S. 64°12'11" E. | N. 80°00'29" E. | S. 89°28'38" E. | S. 50°21'48" E. |