

PART N 1/2, SEC. 4, T. 6N., R. 1W., & PART S 1/2, SEC. 33, T. 7N., R. 1W., S.L.B. & M.

200

GREENFIELD SUBDIVISION PHASE I

TAXING UNIT: 10

IN NORTH OGDEN CITY

PREFIX: 11-200

SCALE 1" = 50'

EXCEPT WHERE OTHERWISE SHOWN, ALL LOTS OWNED BY J. & W. INVESTMENT CO.

SEE BOOK 17, PAGE 76


NOTE: 7" UTILITY AND DRAINAGE EASEMENTS EACH SIDE OF PROPERTY LINE AS INDICATED BY DASHED LINES, EXCEPT AS OTHERWISE SHOWN.

FOR COMPLETE ENG. DATA SEE ORIG. DEED PLAT BOOK 26, PAGE 66.

SEE BOOK 17 PAGE 75

SEE PAGE 193

SEE PAGE 3-4

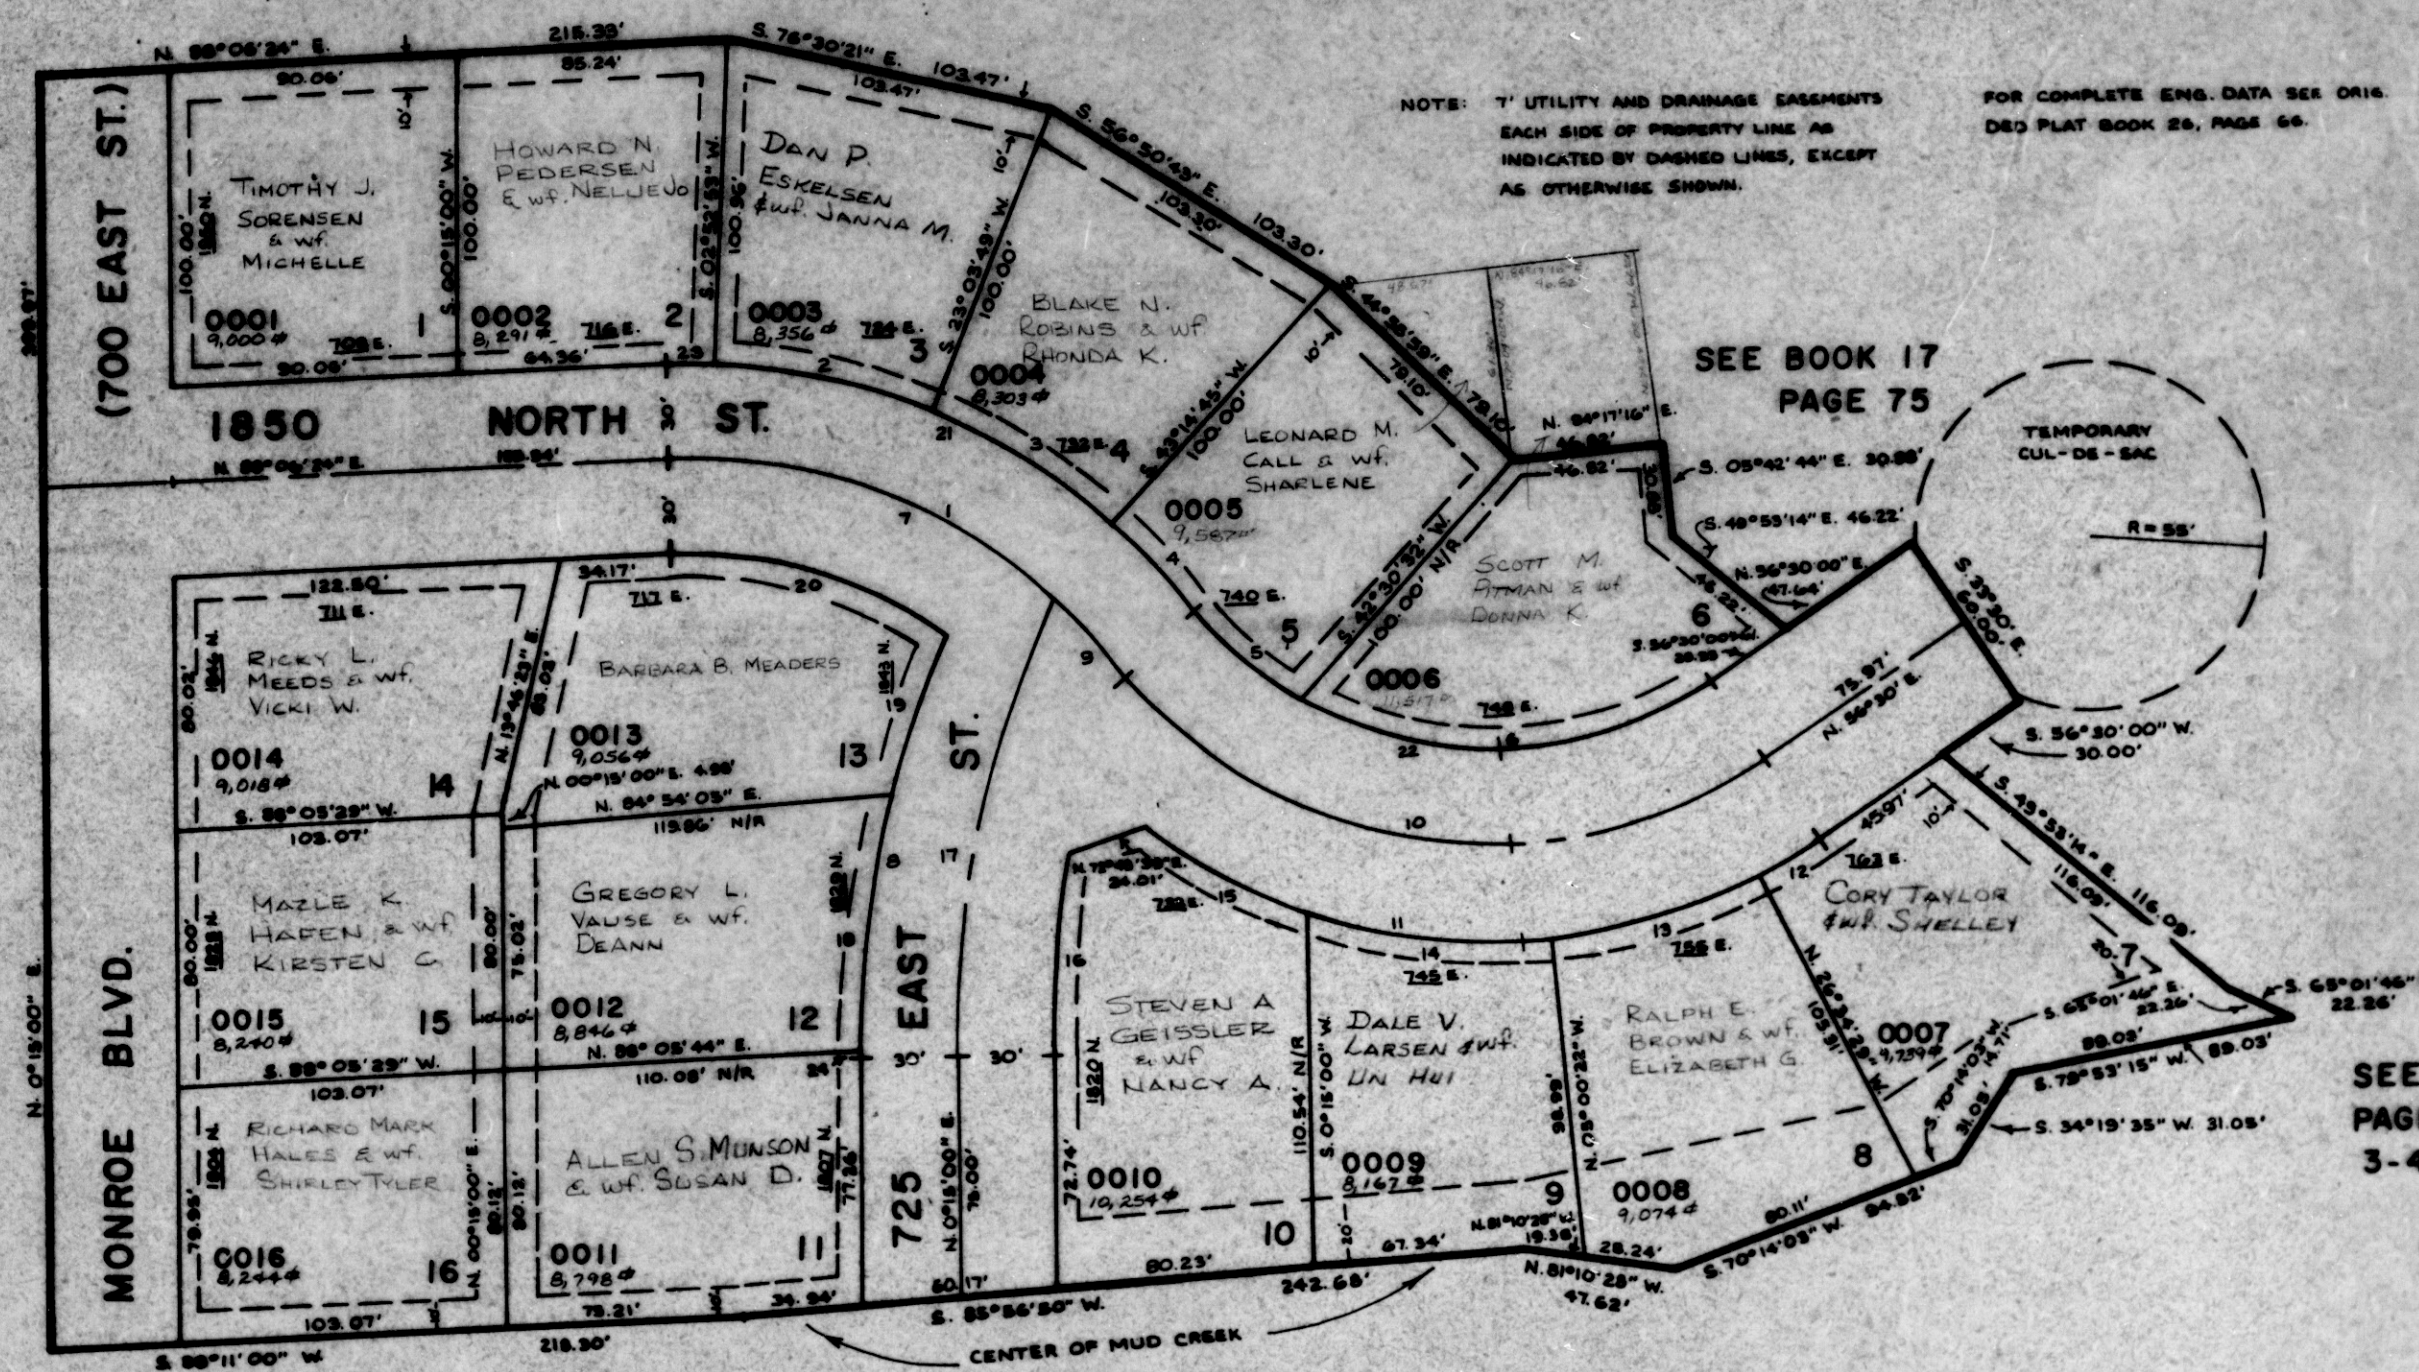

SEE PAGE 4

* SEE CORRECTION AFFIDAVIT (1477-1918)

CURVE DATA											
1	2	3	4	5	6	7	8	9	10	11	12
$\Delta = 88^{\circ}22'38''$	$20^{\circ}10'56''$	$20^{\circ}10'56''$	$10^{\circ}14'17''$	$21^{\circ}58'10''$	$68^{\circ}00'52''$	$45^{\circ}21'18''$	$20^{\circ}56'24''$	$10^{\circ}01'20''$	$84^{\circ}59'02''$	$71^{\circ}56'27''$	$06^{\circ}55'31''$
$R = 164.78'$	$194.78'$	$194.78'$	$120.00'$	$120.00'$	$120.00'$	$164.78'$	$380.00'$	$164.78'$	$150.00'$	$180.00'$	$180.00'$
$A = 189.26'$	$68.61'$	$68.61'$	$34.80'$	$46.01'$	$136.17'$	$136.17'$	$136.17'$	$28.82'$	$221.72'$	$226.01'$	$21.76'$
$T = 66.47'$	$34.66'$	$34.66'$	$17.46'$	$24.29'$	$76.47'$	$68.65'$	$70.22'$	$14.46'$	$142.31'$	$190.64'$	$10.88'$
$CH = 133.15'$	$68.25'$	$68.25'$	$34.76'$	$46.78'$	$128.98'$	$127.06'$	$136.11'$	$28.79'$	$206.48'$	$211.46'$	$21.74'$
$S. 64^{\circ}12'11'' E.$	$S. 77^{\circ}01'29'' E.$	$S. 56^{\circ}20'43'' E.$	$S. 41^{\circ}38'06'' E.$	$N. 47^{\circ}30'05'' W.$	$S. 89^{\circ}00'26'' W.$	$S. 60^{\circ}12'57'' E.$	$N. 10^{\circ}44'12'' E.$	$S. 41^{\circ}31'38'' E.$	$S. 80^{\circ}00'29'' E.$	$N. 87^{\circ}31'46'' W.$	$S. 78^{\circ}57'45'' W.$
13	14	15	16	17	18	19	20	21	22	23	24
$\Delta = 21^{\circ}34'07''$	$20^{\circ}59'06''$	$18^{\circ}27'43''$	$11^{\circ}38'18''$	$24^{\circ}27'48''$	$12^{\circ}28'36''$	$08^{\circ}12'45''$	$36^{\circ}43'53''$	$55^{\circ}22'38''$	$86^{\circ}59'02''$	$04^{\circ}44'30''$	$00^{\circ}15'04''$
$R = 180.00'$	$180.00'$	$180.00'$	$320.00'$	$350.00'$	$380.00'$	$380.00'$	$134.78'$	$164.78'$	$120.00'$	$184.78'$	$380.00'$
$A = 61.78'$	$78.49'$	$58.00'$	$65.00'$	$148.44'$	$82.75'$	$54.41'$	$86.99'$	$166.26'$	$182.18'$	$16.23'$	$1.67'$
$T = 34.29'$	$38.88'$	$25.25'$	$32.61'$	$78.88'$	$41.54'$	$27.38'$	$66.74'$	$108.21'$	$119.84'$	$8.12'$	$0.85'$
$CH = 67.38'$	$77.87'$	$57.78'$	$64.88'$	$148.31'$	$82.68'$	$54.42'$	$84.82'$	$181.01'$	$165.16'$	$16.23'$	$1.67'$
$S. 74^{\circ}12'58'' W.$	$N. 82^{\circ}30'48'' W.$	$N. 60^{\circ}47'25'' W.$	$N. 08^{\circ}09'08'' E.$	$S. 12^{\circ}28'54'' W.$	$N. 08^{\circ}04'21'' E.$	$N. 17^{\circ}08'02'' E.$	$N. 73^{\circ}37'50'' W.$	$S. 64^{\circ}12'11'' E.$	$N. 80^{\circ}00'29'' W.$	$S. 89^{\circ}30'21'' E.$	$N. 00^{\circ}22'32'' E.$