

PART N 1/2, SEC. 4, T. 6N., R. 1W., & PART S 1/2, SEC. 33, T. 7N., R. 1W., S. 1/4 & 3/4

GREENFIELD SUBDIVISION PHASE I


TAXING UNIT 10

IN NORTH OGDEN CITY

PREFIX 11-200

SCALE 1" = 50'

SEE BOOK 17, PAGE 76

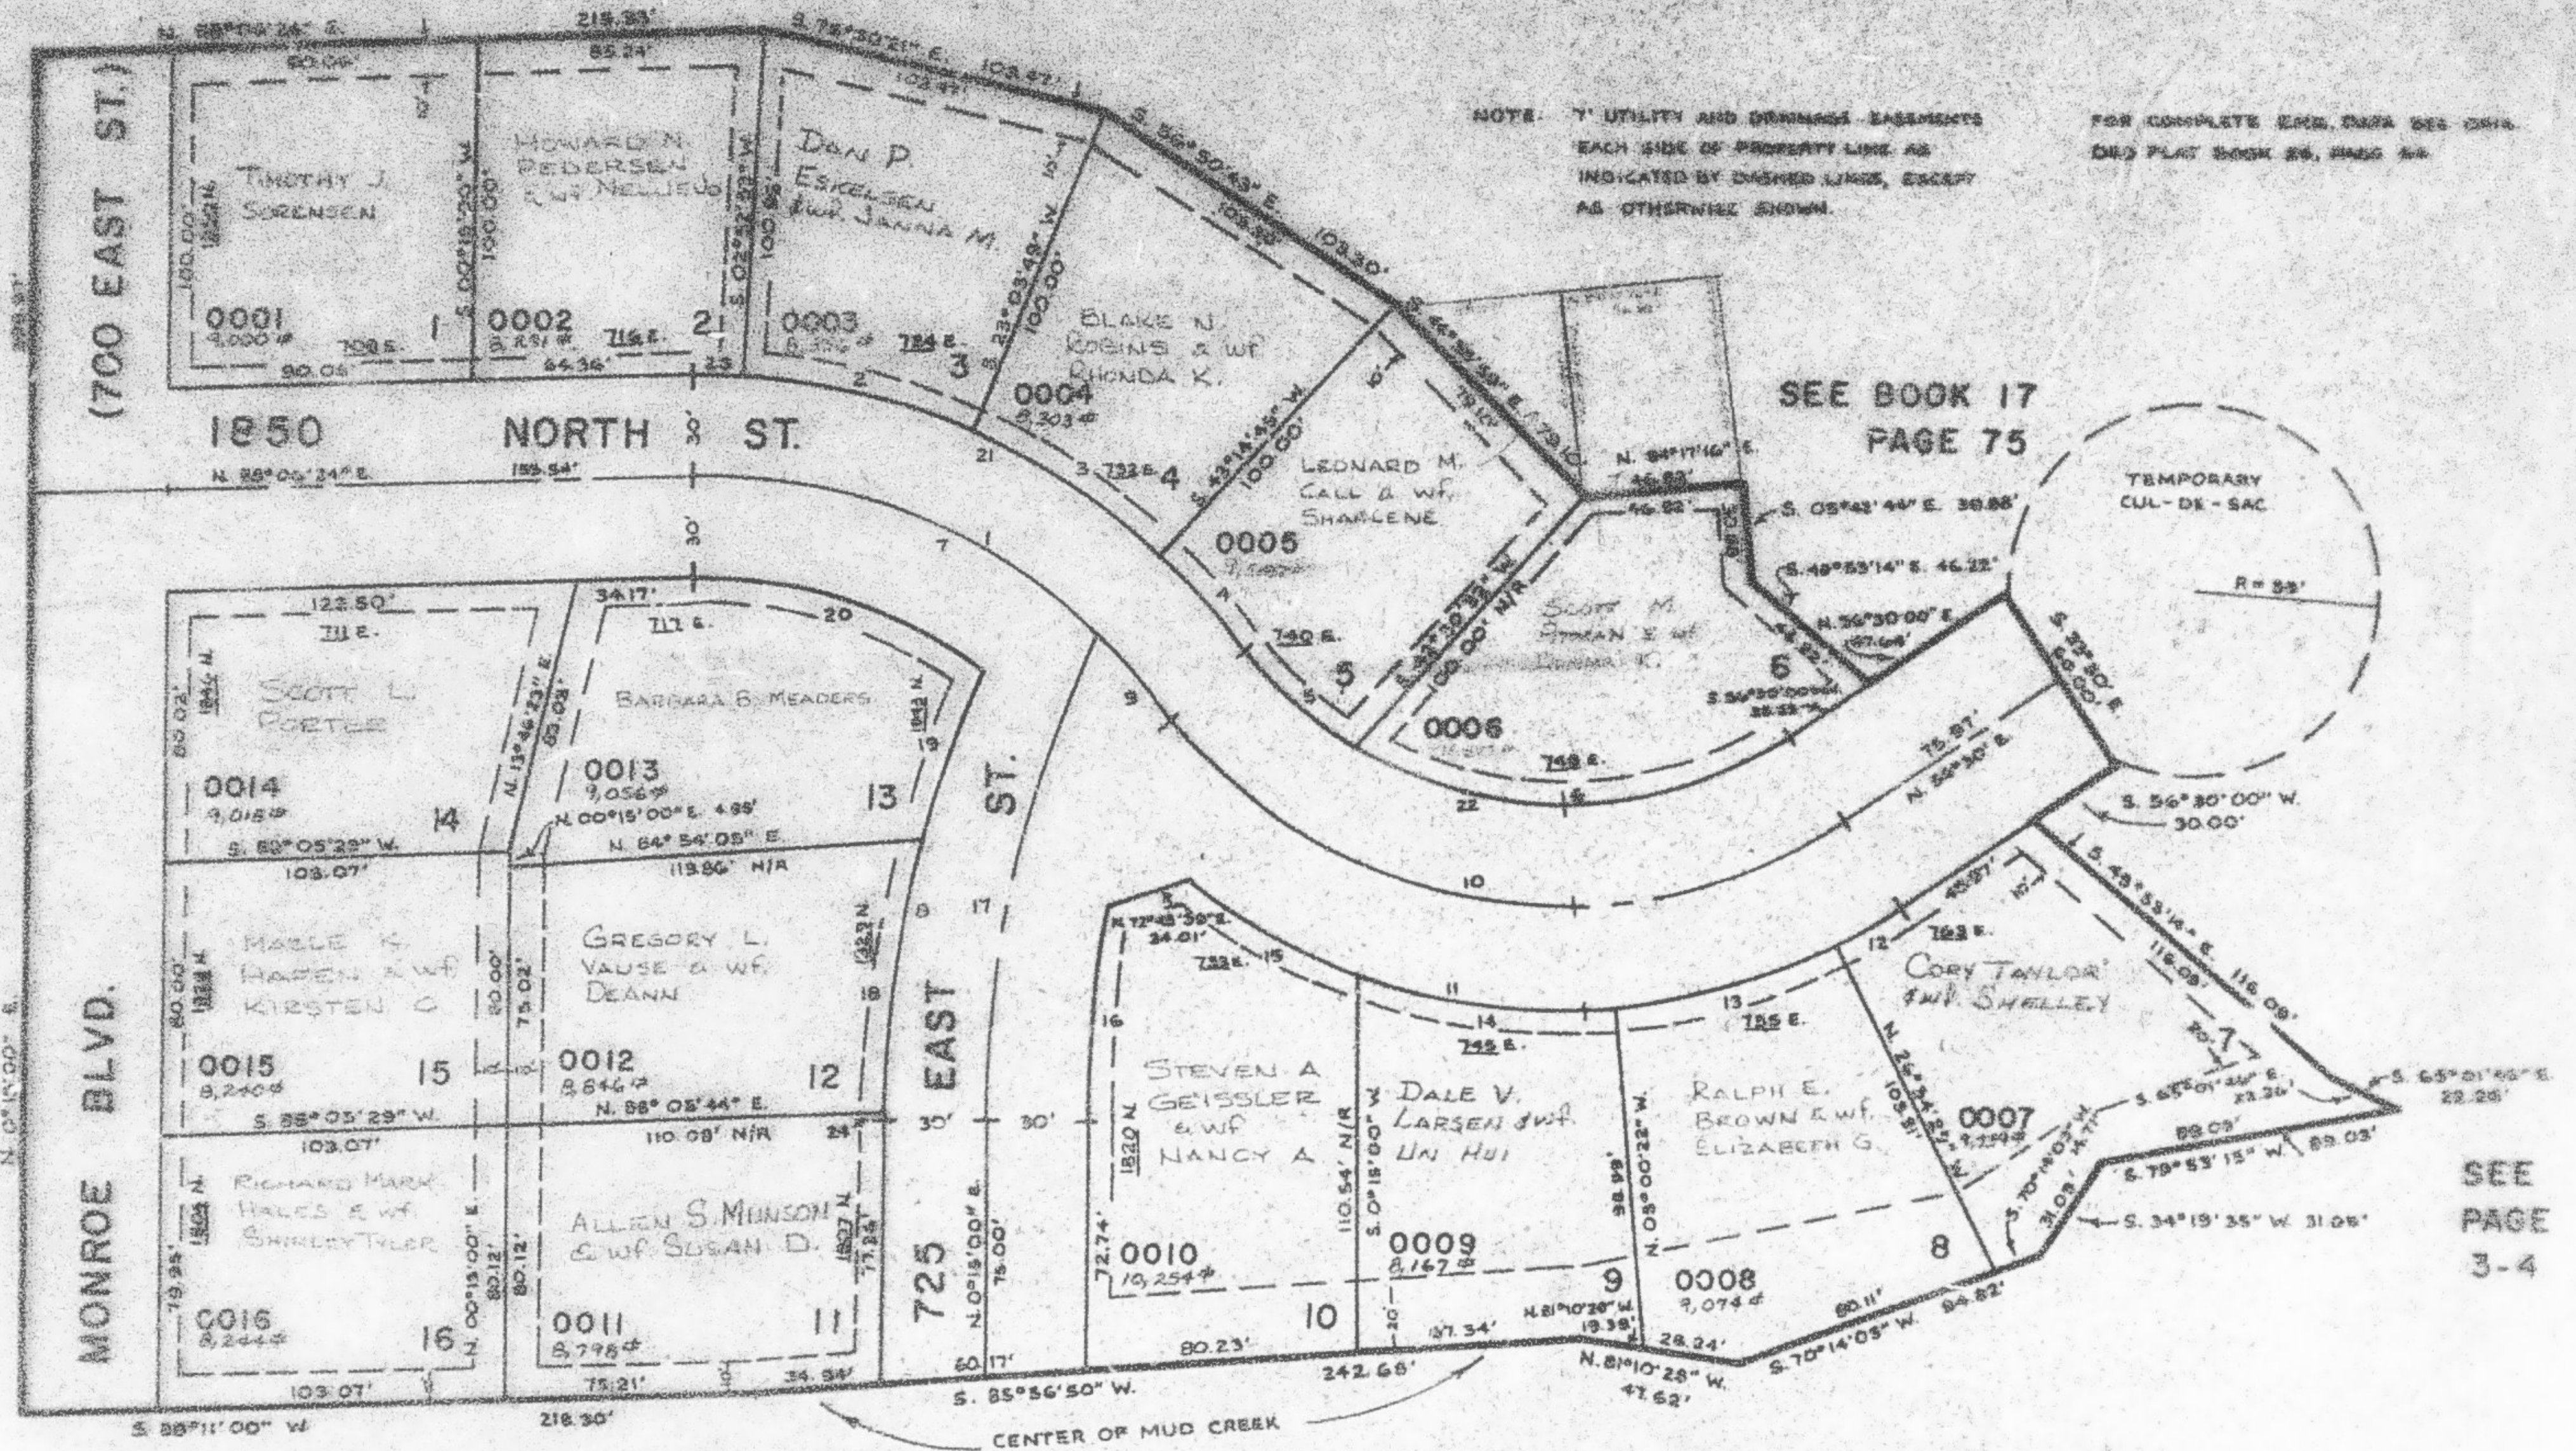

SEE PAGE 193

SEE BOOK 17 PAGE 75

SEE PAGE 3-4

SEE PAGE 4

* SEE CORRECTION AFFIDAVIT (1477-1918)

CURVE DATA

1	2	3	4	5	6	7	8	9	10	11	12
Δ = 55°22'35"	50°10'56"	20°10'56"	10°14'17"	21°58'10"	35°00'52"	45°21'18"	20°34'24"	10°01'20"	86°59'02"	71°56'27"	06°55'31"
R = 164.78'	194.78'	194.78'	194.78'	120.00'	120.00'	164.78'	380.00'	164.78'	150.00'	150.00'	150.00'
A = 159.26'	68.61'	68.61'	34.80'	46.01'	130.44'	130.44'	138.88'	28.82'	22.72'	22.60'	21.65'
T = 95.67'	34.66'	34.66'	17.46'	23.29'	76.47'	68.85'	70.22'	14.46'	142.31'	130.64'	10.89'
CH = 153.13'	68.26'	68.26'	34.76'	46.75'	128.98'	127.06'	138.11'	28.79'	204.48'	211.45'	21.74'
S. 54°12'17" E.	S. 77°01'39" E.	S. 50°50'43" E.	S. 41°38'04" E.	N. 47°30'03" W.	S. 89°00'36" W.	S. 69°12'57" E.	N. 10°43'12" E.	S. 41°31'38" E.	S. 80°00'29" E.	N. 81°31'46" W.	S. 93°57'45" W.
13	14	15	16	17	18	19	20	21	22	23	24
Δ = 21°34'07"	24°59'05"	18°17'43"	11°38'18"	24°27'48"	12°25'36"	08°12'45"	36°43'33"	58°22'36"	86°59'02"	04°44'30"	00°15'06"
R = 180.00'	180.00'	180.00'	320.00'	350.00'	380.00'	380.00'	134.78'	184.78'	180.00'	184.78'	380.00'
A = 61.76'	78.49'	38.00'	38.00'	148.44'	83.75'	54.41'	94.99'	188.24'	182.18'	16.23'	1.67'
T = 34.29'	39.89'	23.25'	32.61'	78.68'	41.54'	27.28'	44.74'	102.21'	118.84'	8.12'	0.89'
CH = 37.94'	77.87'	57.78'	34.89'	148.31'	83.89'	54.42'	84.92'	181.01'	165.18'	16.23'	1.67'
S. 74°12'38" W.	N. 62°30'45" W.	N. 60°47'25" E.	N. 06°04'03" E.	S. 12°25'54" W.	N. 06°44'21" E.	N. 17°05'02" E.	N. 75°33'30" W.	S. 65°12'17" E.	N. 80°00'29" W.	S. 89°50'21" E.	N. 00°23'32" E.