

GREENFIELD SUBDIVISION PHASE I


TAXING UNIT: 10

IN NORTH OGDEN CITY

PREFIX: 11-200

SCALE 1" = 50'

SEE BOOK 17, PAGE 76

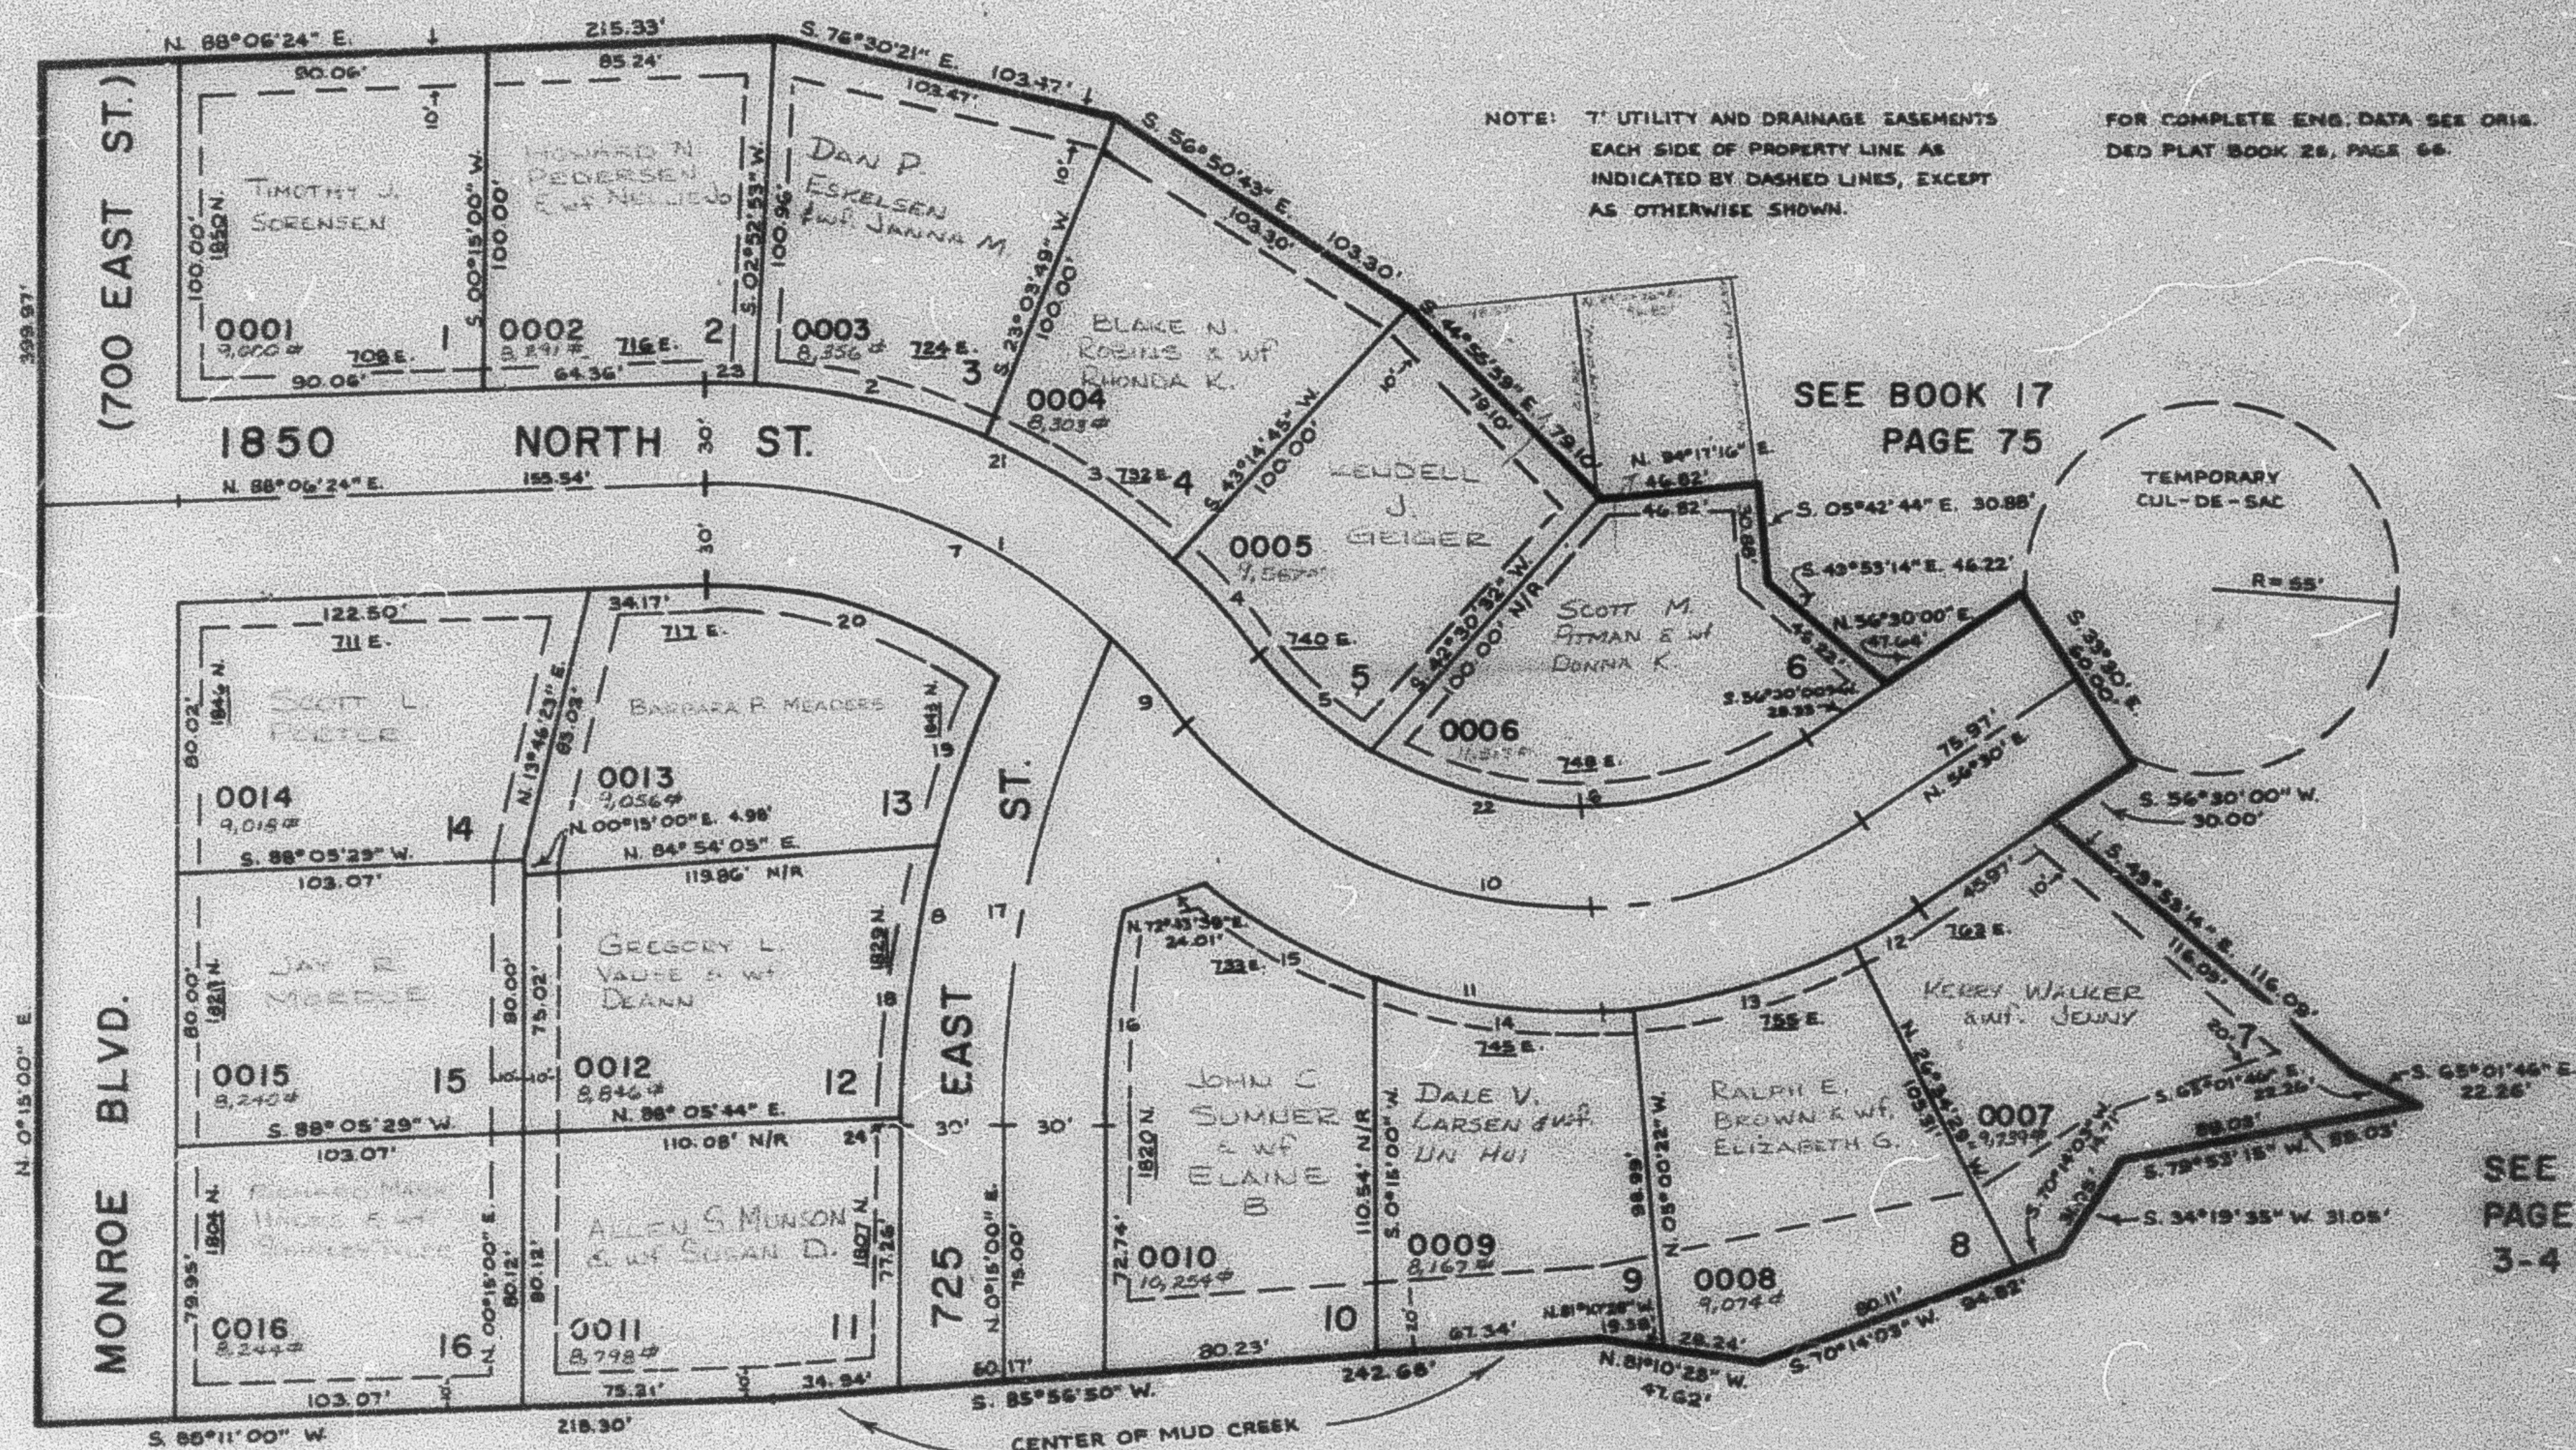

SEE PAGE 193

SEE PAGE 4

SEE PAGE 3-4

* SEE CORRECTION AFFIDAVIT (1477-1918)

CURVE DATA

1	2	3	4	5	6	7	8	9	10	11	12
Δ = 55°22'38"	20°10'56"	20°10'56"	10°14'17"	21°58'10"	65°00'52"	45°21'18"	20°56'24"	10°01'20"	86°59'02"	71°56'27"	06°55'31"
R = 164.78'	194.78'	194.78'	194.78'	120.00'	120.00'	164.78'	380.00'	164.78'	150.00'	180.00'	180.00'
A = 159.25'	68.61'	68.61'	34.80'	46.01'	136.17'	130.44'	138.88'	28.82'	227.72'	226.01'	21.76'
T = 86.47'	34.66'	34.66'	17.45'	23.29'	76.47'	68.85'	70.22'	14.48'	142.31'	150.64'	10.89'
CH = 153.13'	68.26'	68.26'	34.76'	45.73'	128.98'	121.06'	138.11'	28.78'	206.48'	211.48'	21.74'
S. 64°12'17" E.	S. 77°01'30" E.	S. 56°50'43" E.	S. 41°38'06" E.	N. 47°30'03" W.	S. 89°00'26" W.	S. 68°12'51" E.	N. 10°44'12" E.	S. 41°31'38" E.	S. 80°00'29" E.	N. 87°31'46" W.	S. 58°57'48" W.
13	14	15	16	17	18	19	20	21	22	23	24
Δ = 21°34'07"	24°59'06"	18°27'45"	11°38'18"	24°27'48"	12°28'36"	08°12'45"	36°45'23"	55°22'38"	86°59'02"	04°44'30"	00°15'04"
R = 180.00'	180.00'	180.00'	320.00'	350.00'	380.00'	380.00'	134.78'	194.78'	120.00'	194.78'	380.00'
A = 67.76'	18.49'	58.00'	65.00'	148.44'	82.75'	54.41'	86.39'	188.28'	182.18'	16.23'	1.67'
T = 34.29'	29.88'	29.25'	32.61'	78.88'	41.54'	27.28'	44.74'	102.21'	113.84'	8.12'	0.85'
CH = 67.36'	17.87'	57.78'	64.89'	148.31'	82.99'	54.42'	84.82'	181.01'	185.18'	16.23'	1.67'
S. 74°12'35" W.	N. 82°30'49" W.	N. 60°47'25" W.	N. 16°04'08" E.	S. 12°28'54" W.	N. 06°44'21" E.	N. 17°05'02" E.	N. 73°31'50" W.	S. 64°12'17" E.	N. 80°00'29" W.	S. 89°30'21" E.	N. 00°22'32" E.