

GREENFIELD SUBDIVISION PHASE I


TAXING UNIT: 10

IN NORTH OGDEN CITY

PREFIX: 11-200

SCALE 1" = 50'

SEE BOOK 17, PAGE 76

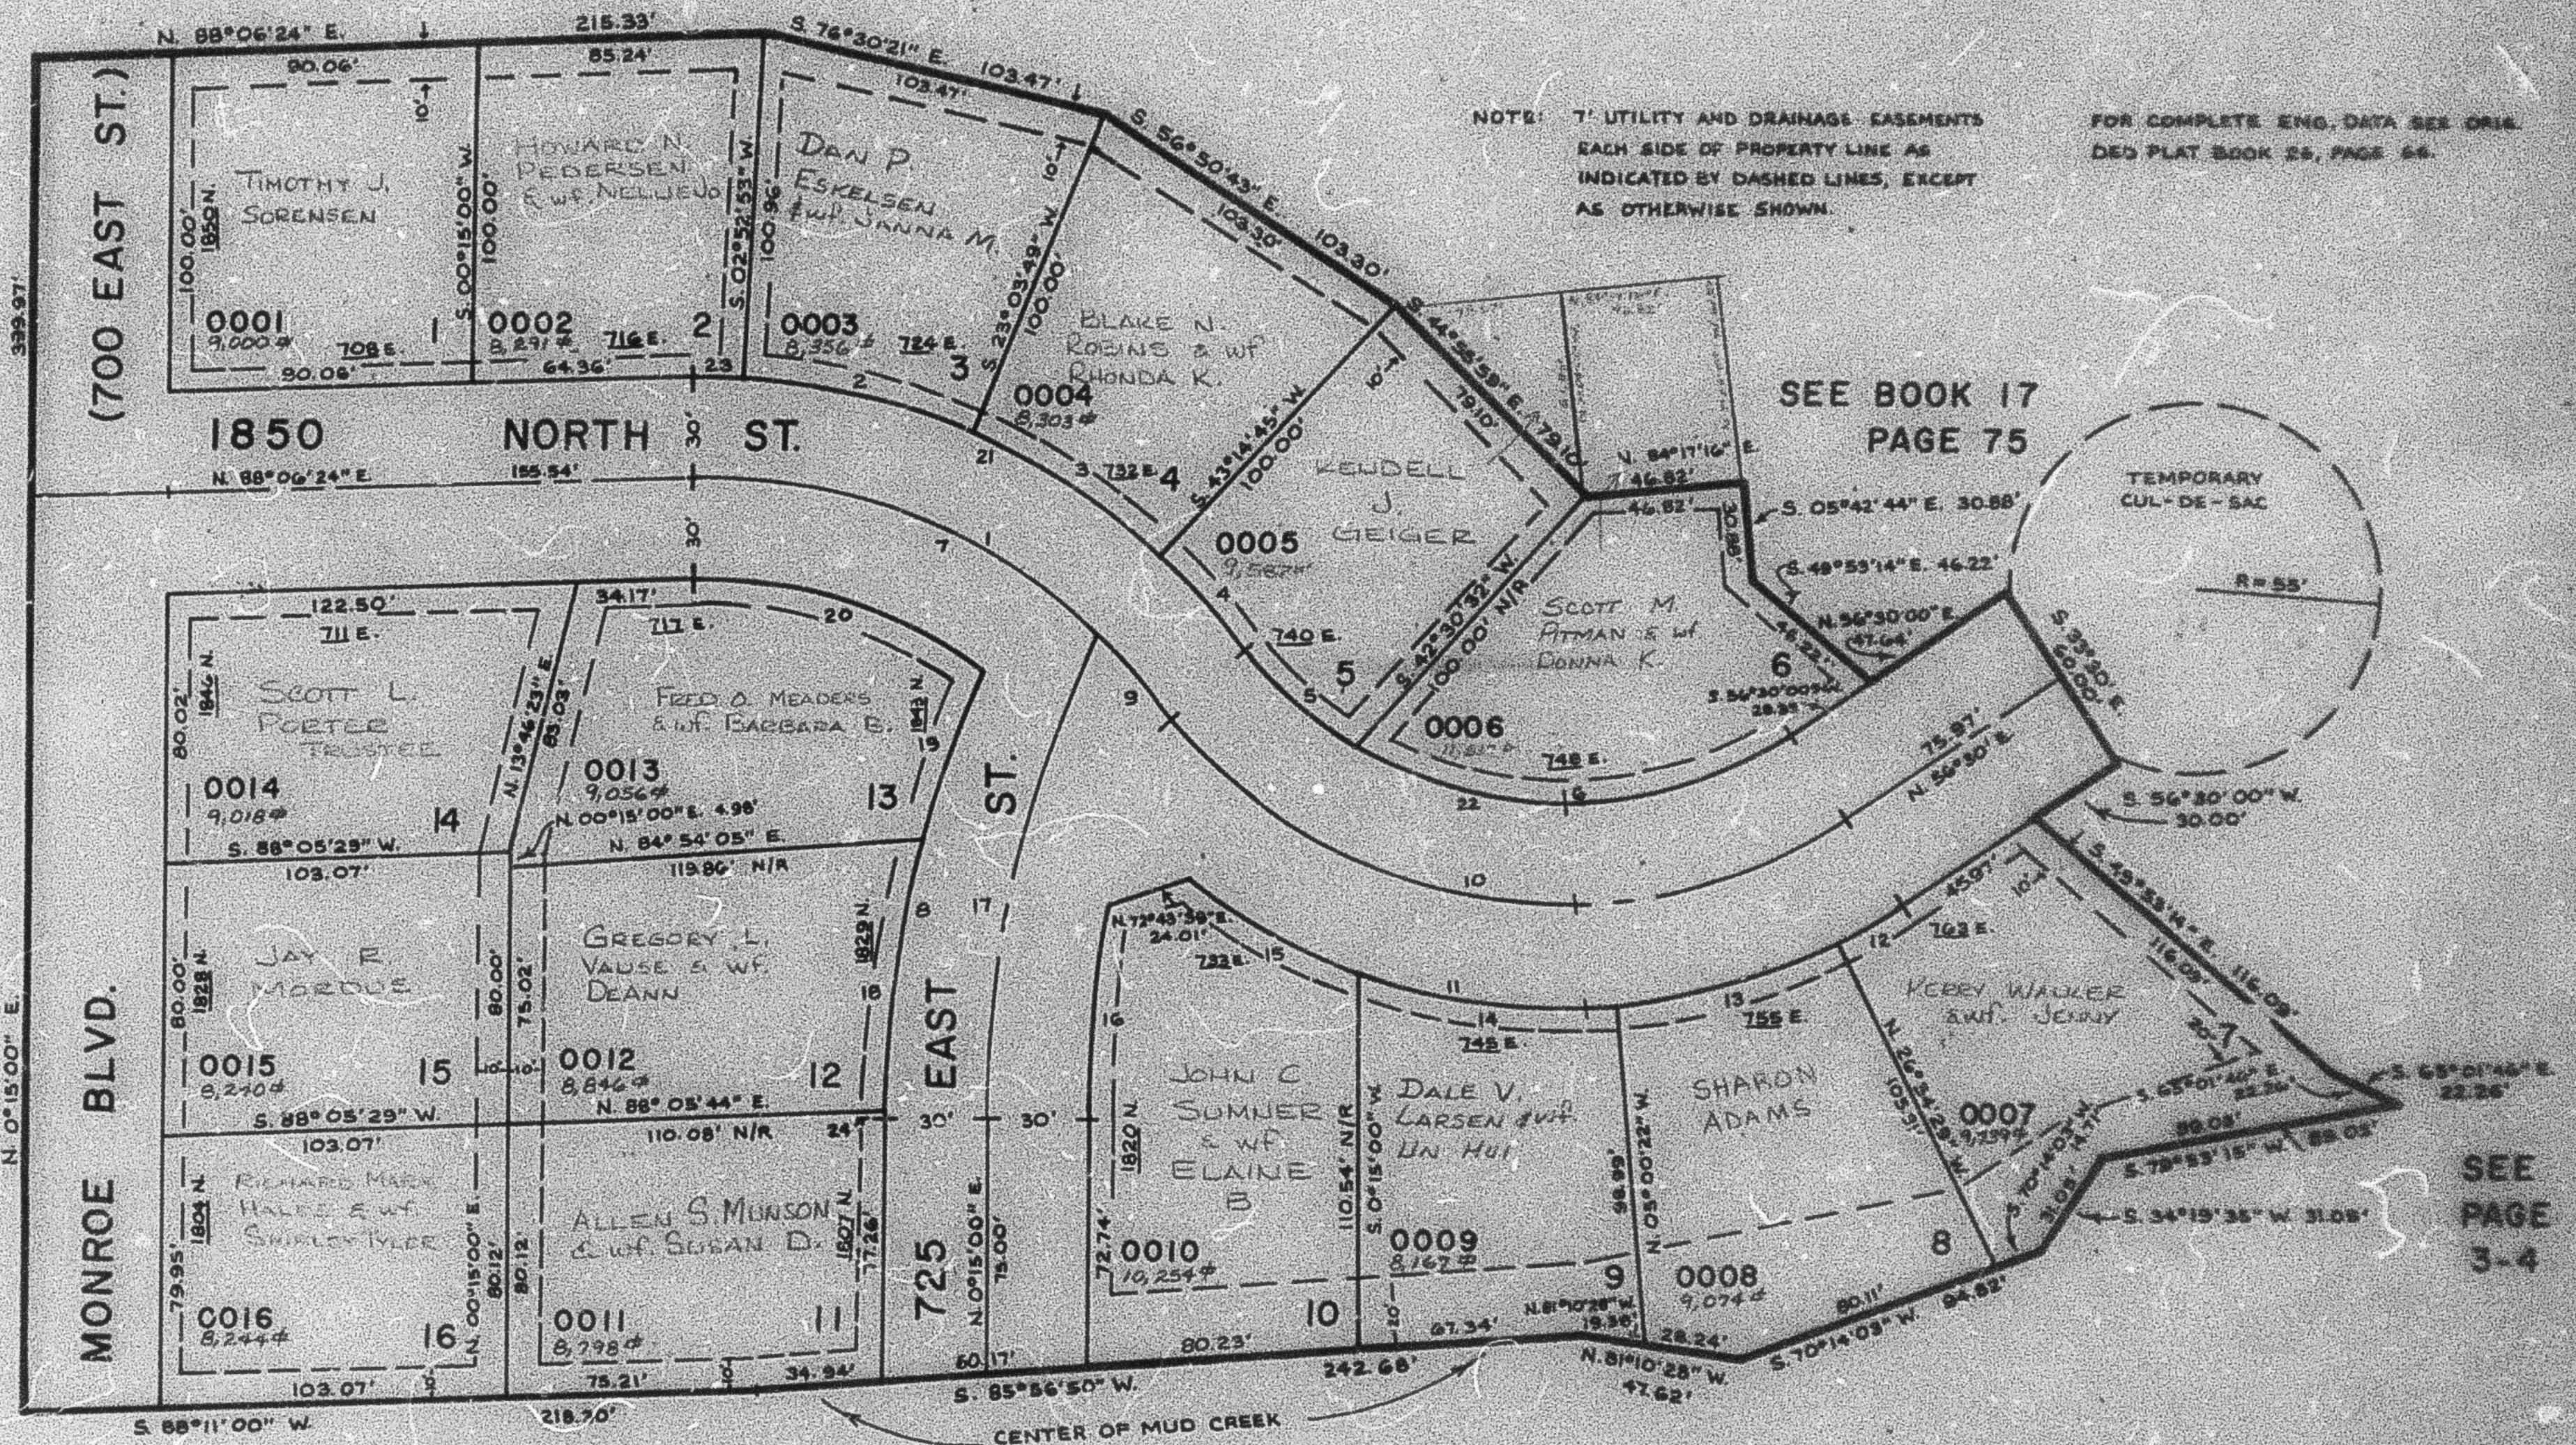

SEE PAGE 193

SEE PAGE 4

* SEE CORRECTION AFFIDAVIT (1477-1912)

CURVE DATA

1	2	3	4	5	6	7	8	9	10	11	12
$\Delta = 55^{\circ}22'38''$	$20^{\circ}10'56''$	$20^{\circ}10'56''$	$10^{\circ}14'17''$	$21^{\circ}58'10''$	$65^{\circ}00'52''$	$45^{\circ}21'18''$	$20^{\circ}56'24''$	$10^{\circ}01'20''$	$86^{\circ}59'02''$	$71^{\circ}56'27''$	$00^{\circ}55'31''$
$R = 164.78'$	$194.78'$	$194.78'$	$194.78'$	$120.00'$	$120.00'$	$164.78'$	$380.00'$	$164.78'$	$150.00'$	$180.00'$	$180.00'$
$A = 159.26'$	$68.61'$	$68.61'$	$34.80'$	$46.01'$	$136.17'$	$130.44'$	$138.88'$	$28.82'$	$227.12'$	$226.01'$	$21.76'$
$T = 86.41'$	$34.66'$	$34.66'$	$17.45'$	$23.29'$	$76.47'$	$66.85'$	$70.22'$	$14.45'$	$142.31'$	$130.64'$	$10.88'$
$CH = 153.13'$	$68.26'$	$68.26'$	$34.76'$	$45.73'$	$125.38'$	$127.06'$	$138.11'$	$23.79'$	$206.48'$	$211.48'$	$21.74'$
$S. 64^{\circ}12'17'' E.$	$S. 77^{\circ}01'39'' E.$	$S. 56^{\circ}50'43'' E.$	$S. 41^{\circ}58'06'' E.$	$N. 47^{\circ}30'03'' W.$	$S. 89^{\circ}00'26'' W.$	$S. 69^{\circ}12'57'' E.$	$N. 10^{\circ}43'12'' E.$	$S. 41^{\circ}31'38'' E.$	$S. 80^{\circ}00'29'' E.$	$N. 87^{\circ}31'46'' W.$	$S. 89^{\circ}53'48'' E.$
13	14	15	16	17	18	19	20	21	22	23	24
$\Delta = 21^{\circ}34'07''$	$24^{\circ}59'06''$	$18^{\circ}27'33''$	$11^{\circ}58'18''$	$24^{\circ}27'48''$	$12^{\circ}28'36''$	$08^{\circ}12'45''$	$36^{\circ}43'37''$	$55^{\circ}22'38''$	$86^{\circ}59'02''$	$04^{\circ}46'30''$	$00^{\circ}15'04''$
$R = 180.00'$	$180.00'$	$180.00'$	$320.00'$	$350.00'$	$380.00'$	$380.00'$	$124.78'$	$164.78'$	$120.00'$	$184.78'$	$380.00'$
$A = 61.76'$	$78.49'$	$58.00'$	$63.00'$	$148.44'$	$82.75'$	$54.47'$	$86.39'$	$188.26'$	$182.18'$	$16.23'$	$1.07'$
$T = 34.29'$	$39.88'$	$29.25'$	$32.61'$	$78.88'$	$41.54'$	$27.28'$	$44.74'$	$102.31'$	$115.84'$	$8.12'$	$0.93'$
$CH = 67.36'$	$77.87'$	$57.78'$	$64.23'$	$146.31'$	$82.89'$	$54.42'$	$84.92'$	$181.01'$	$165.18'$	$16.23'$	$1.67'$
$S. 74^{\circ}12'55'' W.$	$N. 82^{\circ}30'45'' W.$	$N. 60^{\circ}47'25'' W.$	$N. 06^{\circ}04'09'' E.$	$S. 12^{\circ}28'54'' W.$	$N. 06^{\circ}44'21'' E.$	$N. 77^{\circ}05'02'' E.$	$N. 73^{\circ}31'80'' W.$	$S. 64^{\circ}12'17'' E.$	$N. 80^{\circ}00'29'' W.$	$S. 89^{\circ}50'21'' E.$	$N. 00^{\circ}21'38'' E.$