


PART OF THE N.1/2, OF SECTION 4, T.6N., R.1W., &  
PART OF THE S. 1/2 OF SECTION 33, T.7N., R.1W., S.L.B. & M.  
GREENFIELD SUBDIVISION PHASE 1

TAXING UNIT: 10

IN NORTH OGDEN CITY

SCALE 1" = 50'

SEE BOOK 17, PAGE 76

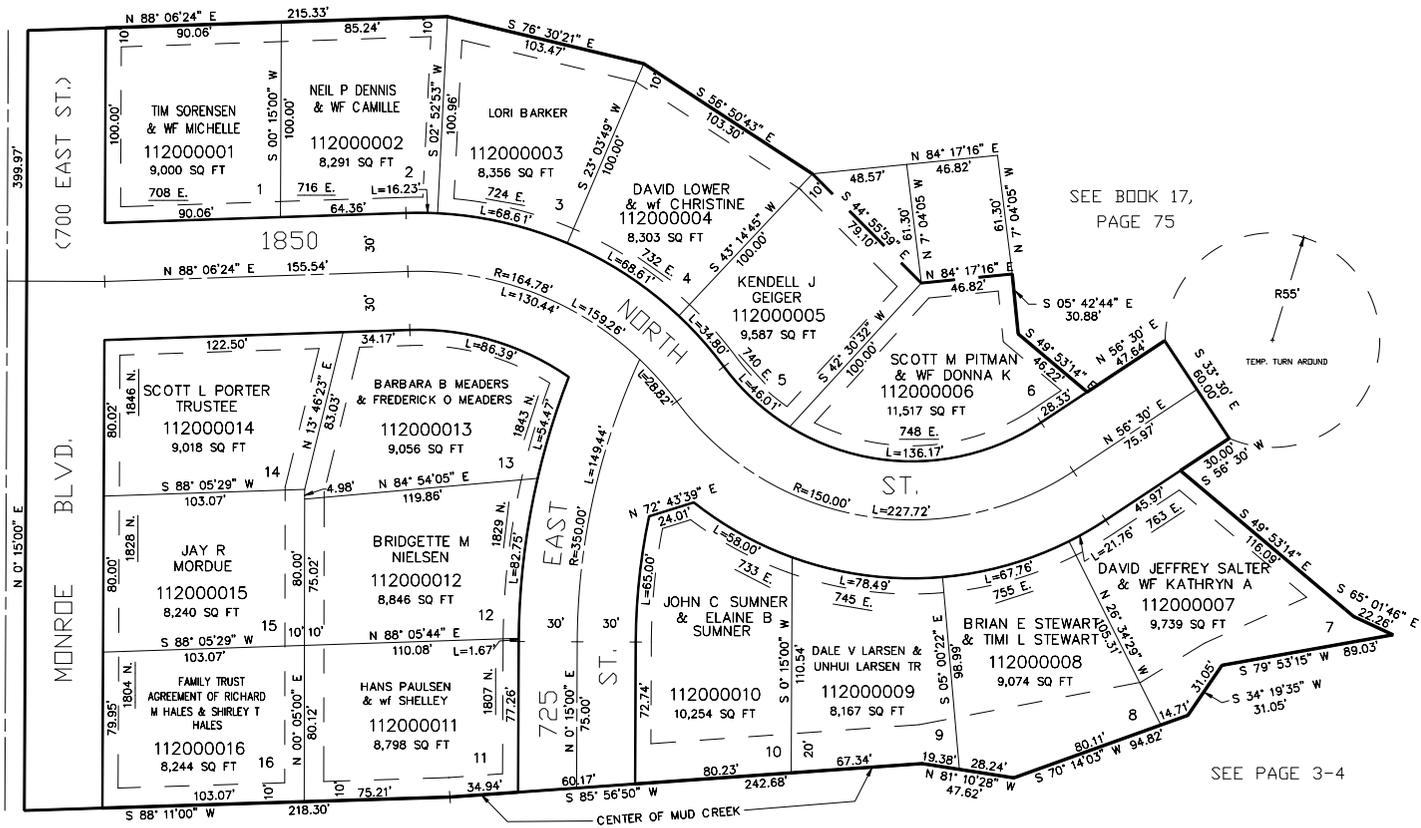

SEE BOOK 17,  
PAGE 75

SEE PAGE 3-4

SEE PAGE 4

FOR COMPLETE ENG DATA SEE  
ORIGINAL DEDICATION PLAT IN  
BOOK 26, PAGE 66 OF RECORDS.

7' UTILITY & DRAINAGE EASEMENTS EACH  
SIDE OF PROPERTY LINES AS INDICATED  
BY DASHED LINES EXCEPT AS OTHERWISE  
SHOWN.

SEE PAGE 193