

PART OF THE N.1/2, OF SECTION 4, T.6N., R.1W., &
PART OF THE S. 1/2 OF SECTION 33, T.7N., R.1W., S.L.B. & M.
GREENFIELD SUBDIVISION PHASE 1

TAXING UNIT: 10


IN NORTH OGDEN CITY

SCALE 1" = 50'

SEE BOOK 17, PAGE 76

SEE BOOK 17, PAGE 75

SEE PAGE 3-4

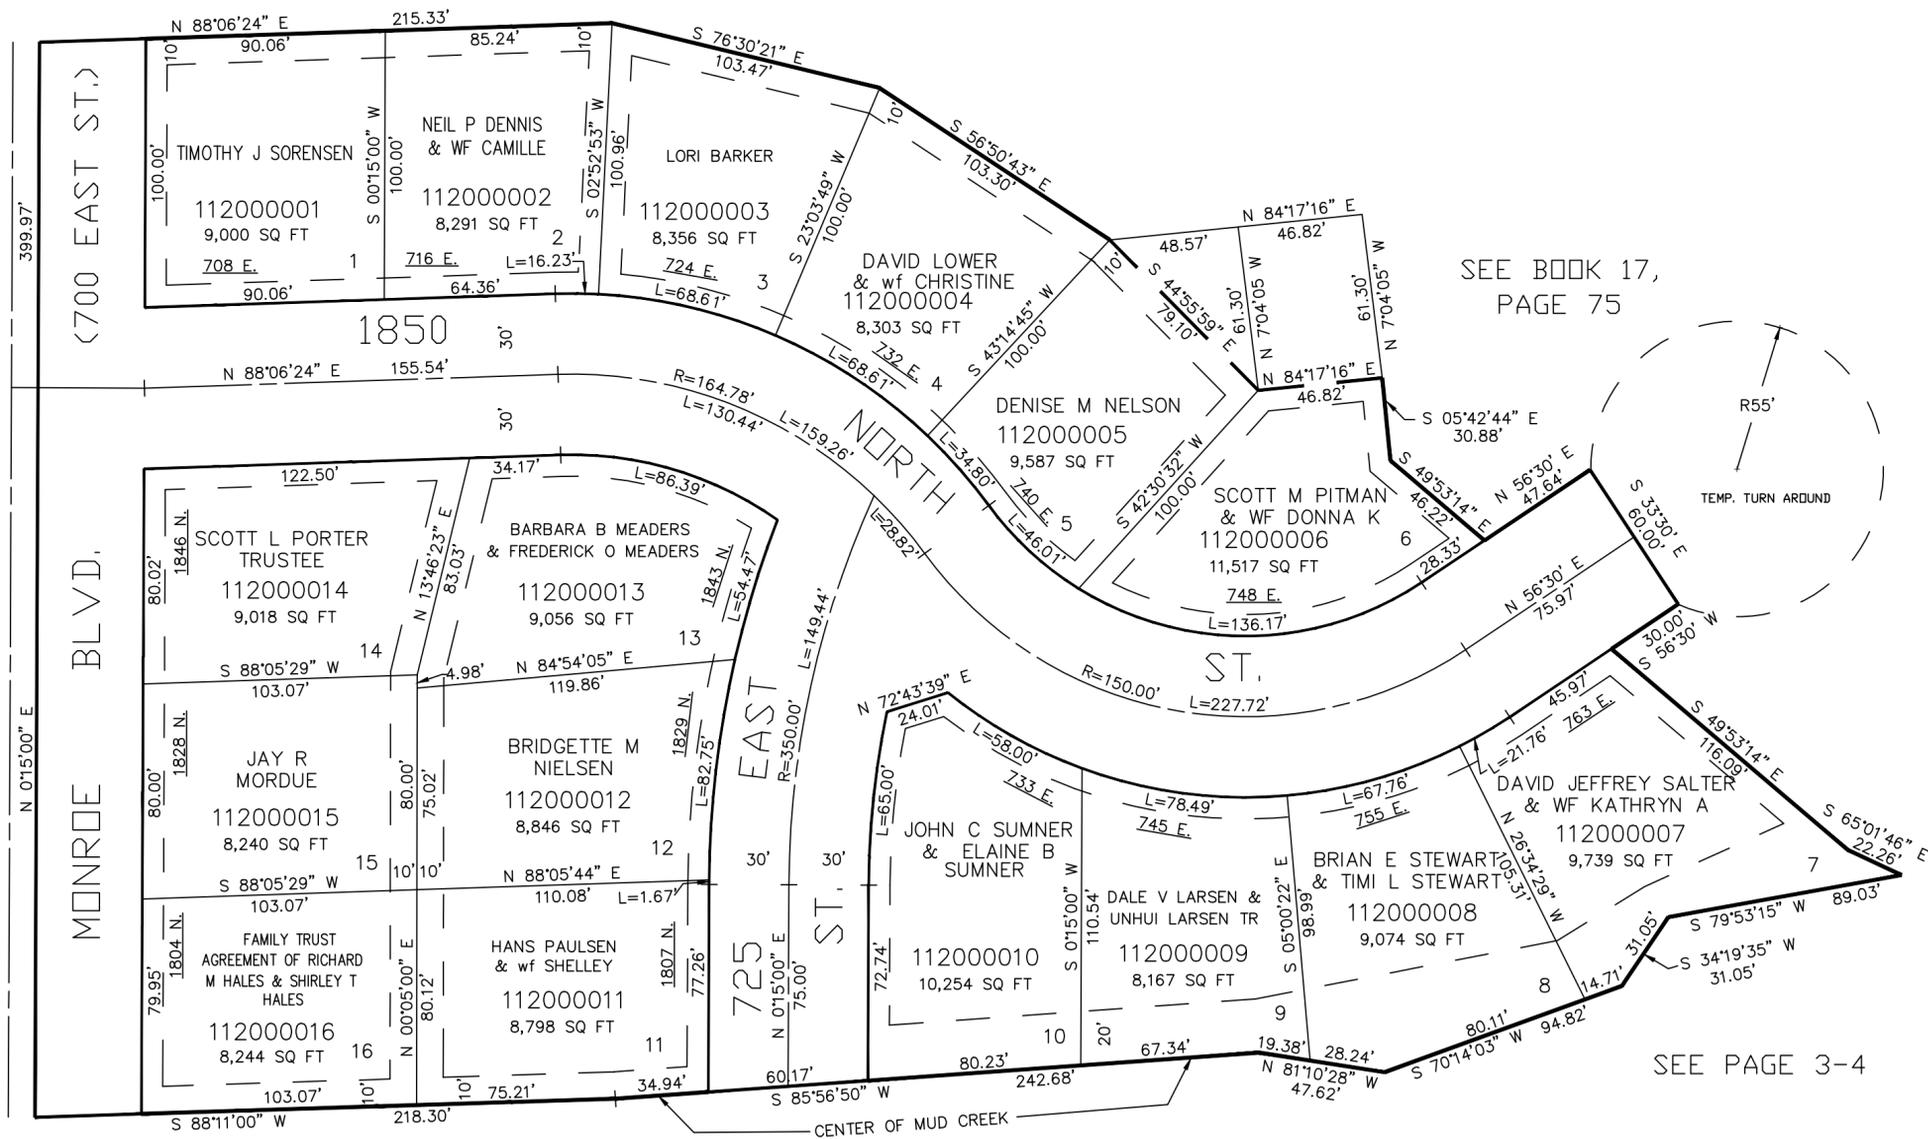

SEE PAGE 4

7' UTILITY & DRAINAGE EASEMENTS EACH
SIDE OF PROPERTY LINES AS INDICATED
BY DASHED LINES EXCEPT AS OTHERWISE
SHOWN.

FOR COMPLETE ENG DATA SEE
ORIGINAL DEDICATION PLAT IN
BOOK 26, PAGE 66 OF RECORDS.