

PART OF N. 1/2, SEC. 4, T. 6N., R. 1W., S. L. B. & M.

GREEN MEADOWS SUBDIVISION

IN NORTH OGDEN CITY


TAXING UNITS : 10, 13

PREFIX: 11-201

SCALE 1" = 50'

N.W. COR.
SEC. 4, —
T.6N., R.1W.
S.L.B. 5 H.

EXCEPT WHERE OTHERWISE SHOWN
ALL LOTS ARE OWNED BY
CAROLE U. BASHFORD & HARRY U. KEIL

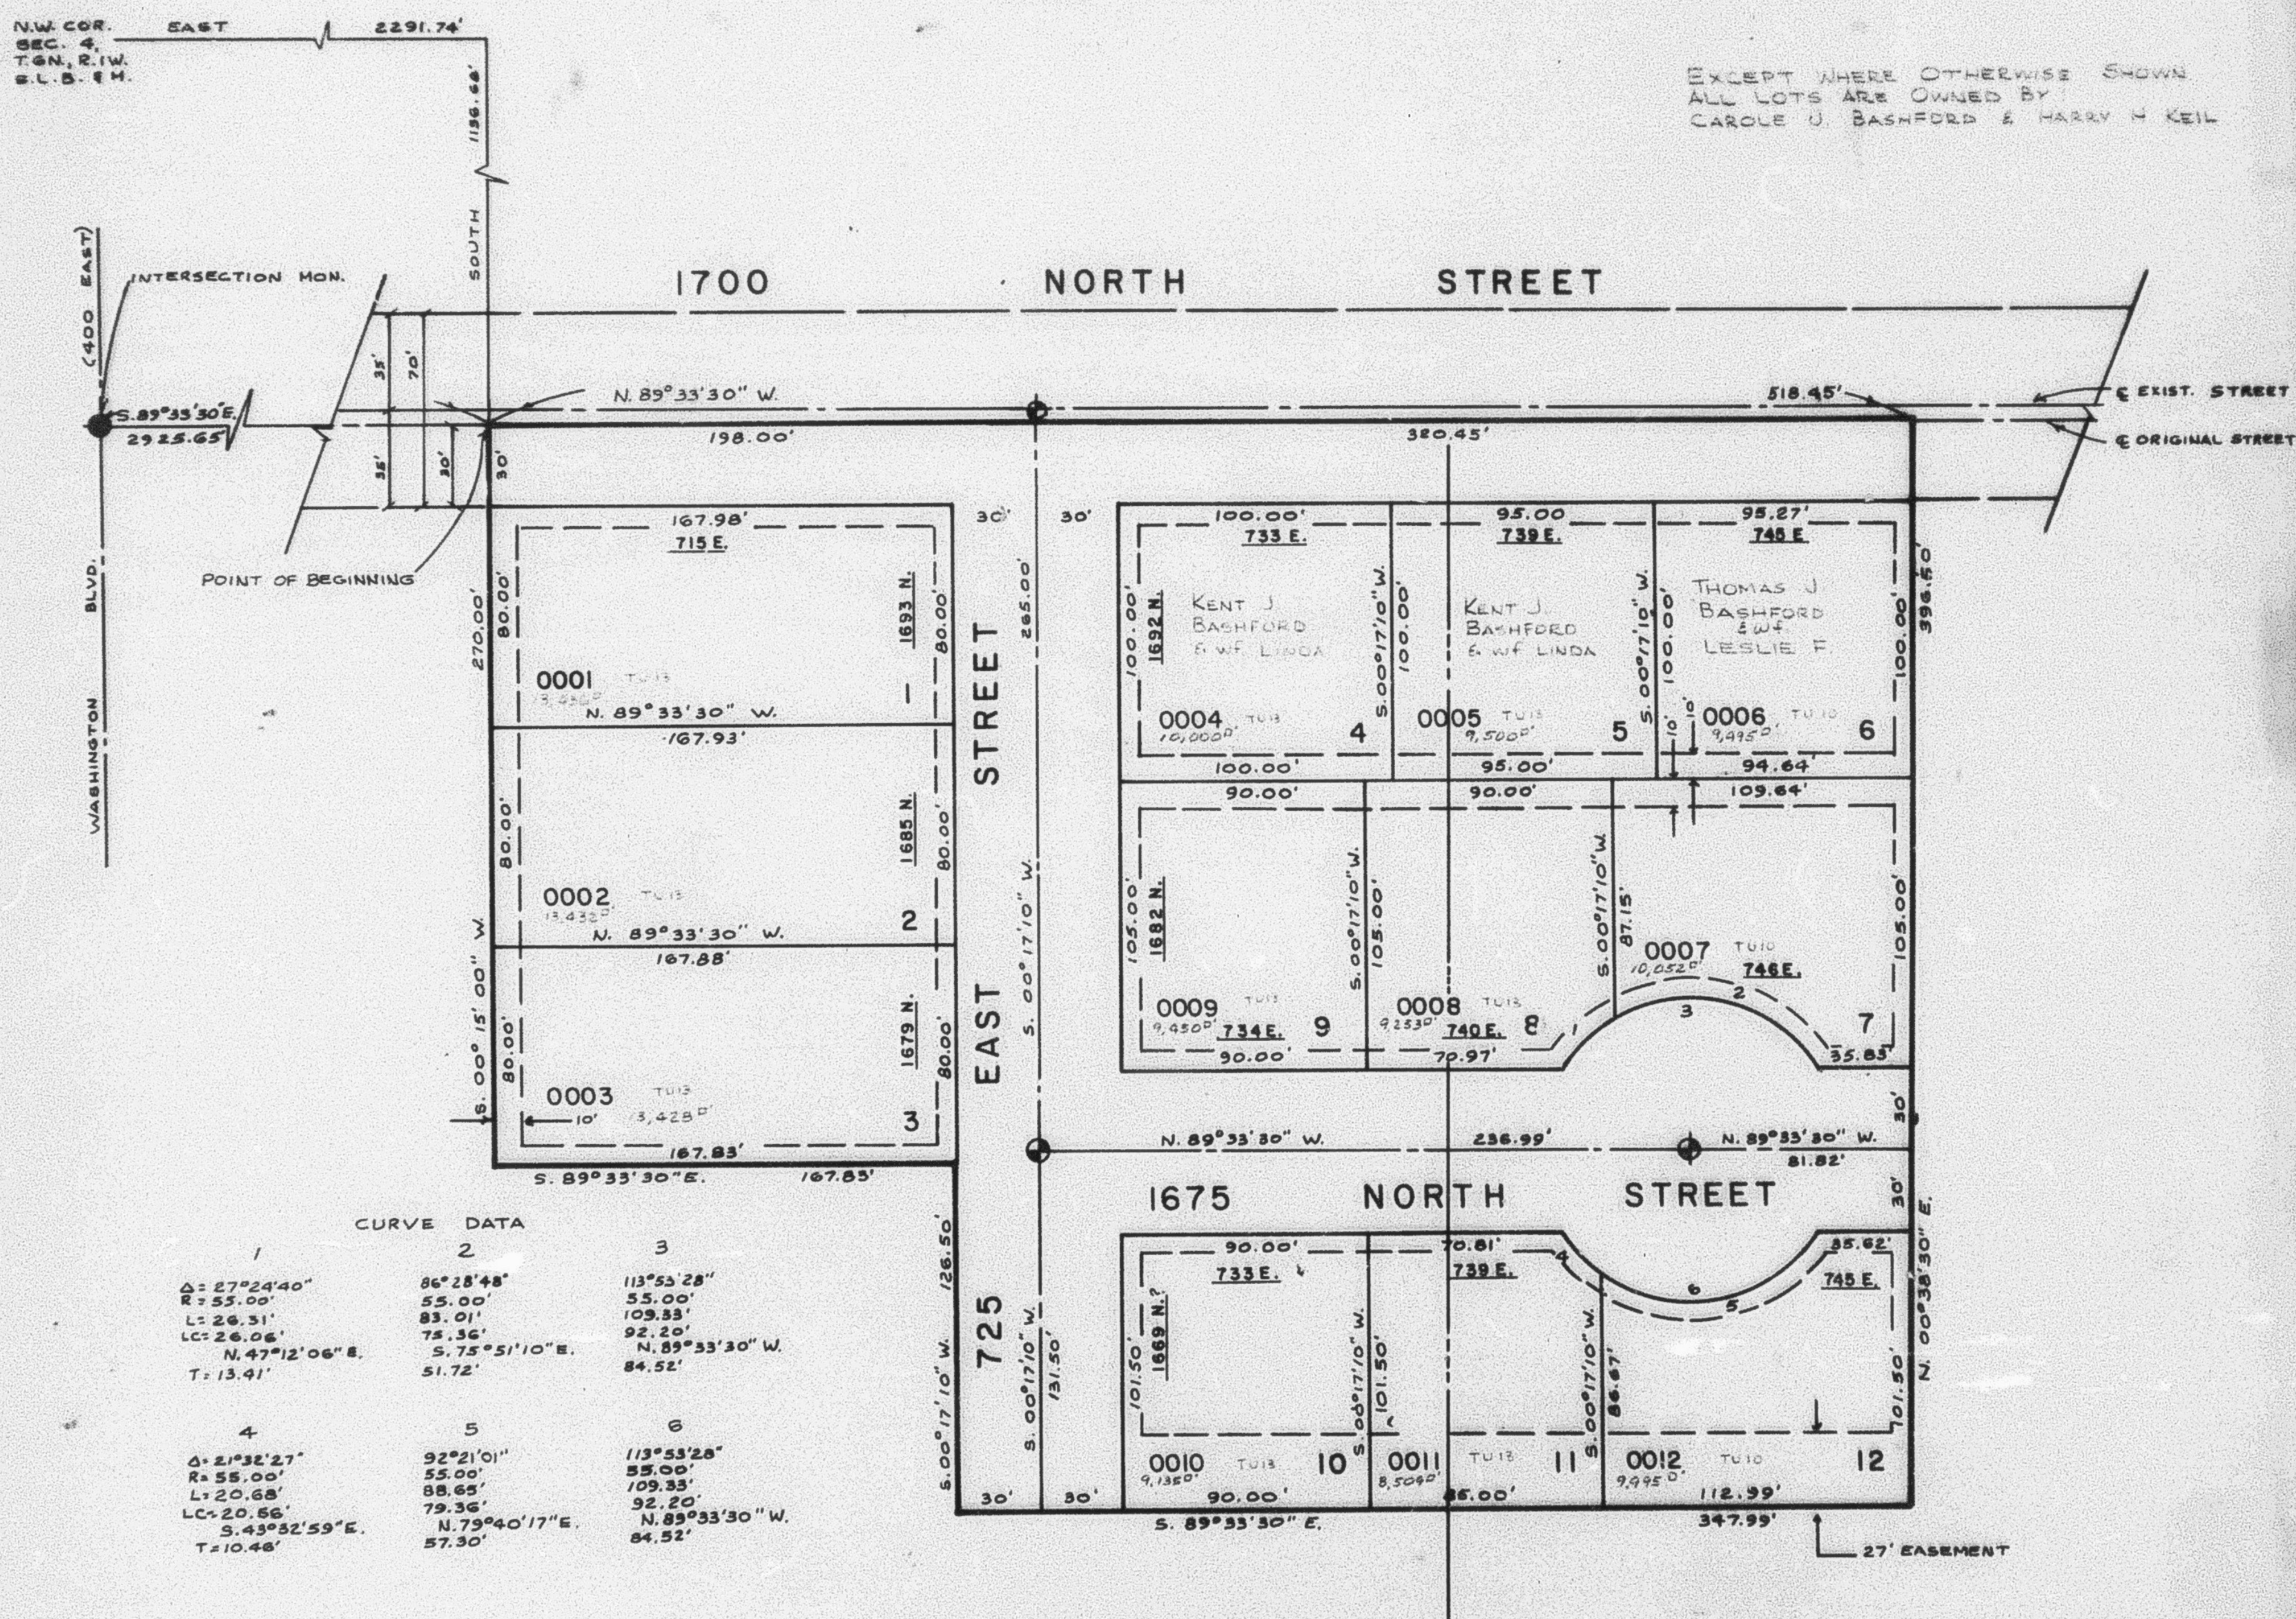

NOTE: 7' UTILITY AND DRAINAGE EASEMENTS
EACH SIDE OF PROPERTY LINE AS
INDICATED BY DASHED LINES OR
AS OTHERWISE SHOWN.

FOR COMPLETE ENG. DATA SEE
ORIG. DED. PLAT IN BOOK 26 PAGE 89

⊕ INDICATES SURVEY MONUMENTS TO BE SET