

PART OF N. 1/2, SEC. 4, T.6N., R.1W., S.L.B. & M.

201

GREEN MEADOWS SUBDIVISION

IN NORTH OGDEN CITY


TAXING UNITS: 10

PREFIX: 11-201

SCALE 1" = 50'

N.W. COR.
SEC. 4,
T.6N., R.1W.,
S.L.B. & M.

EXCEPT WHERE OTHERWISE SHOWN
ALL LOTS ARE OWNED BY
THOMAS U. BASHFORD

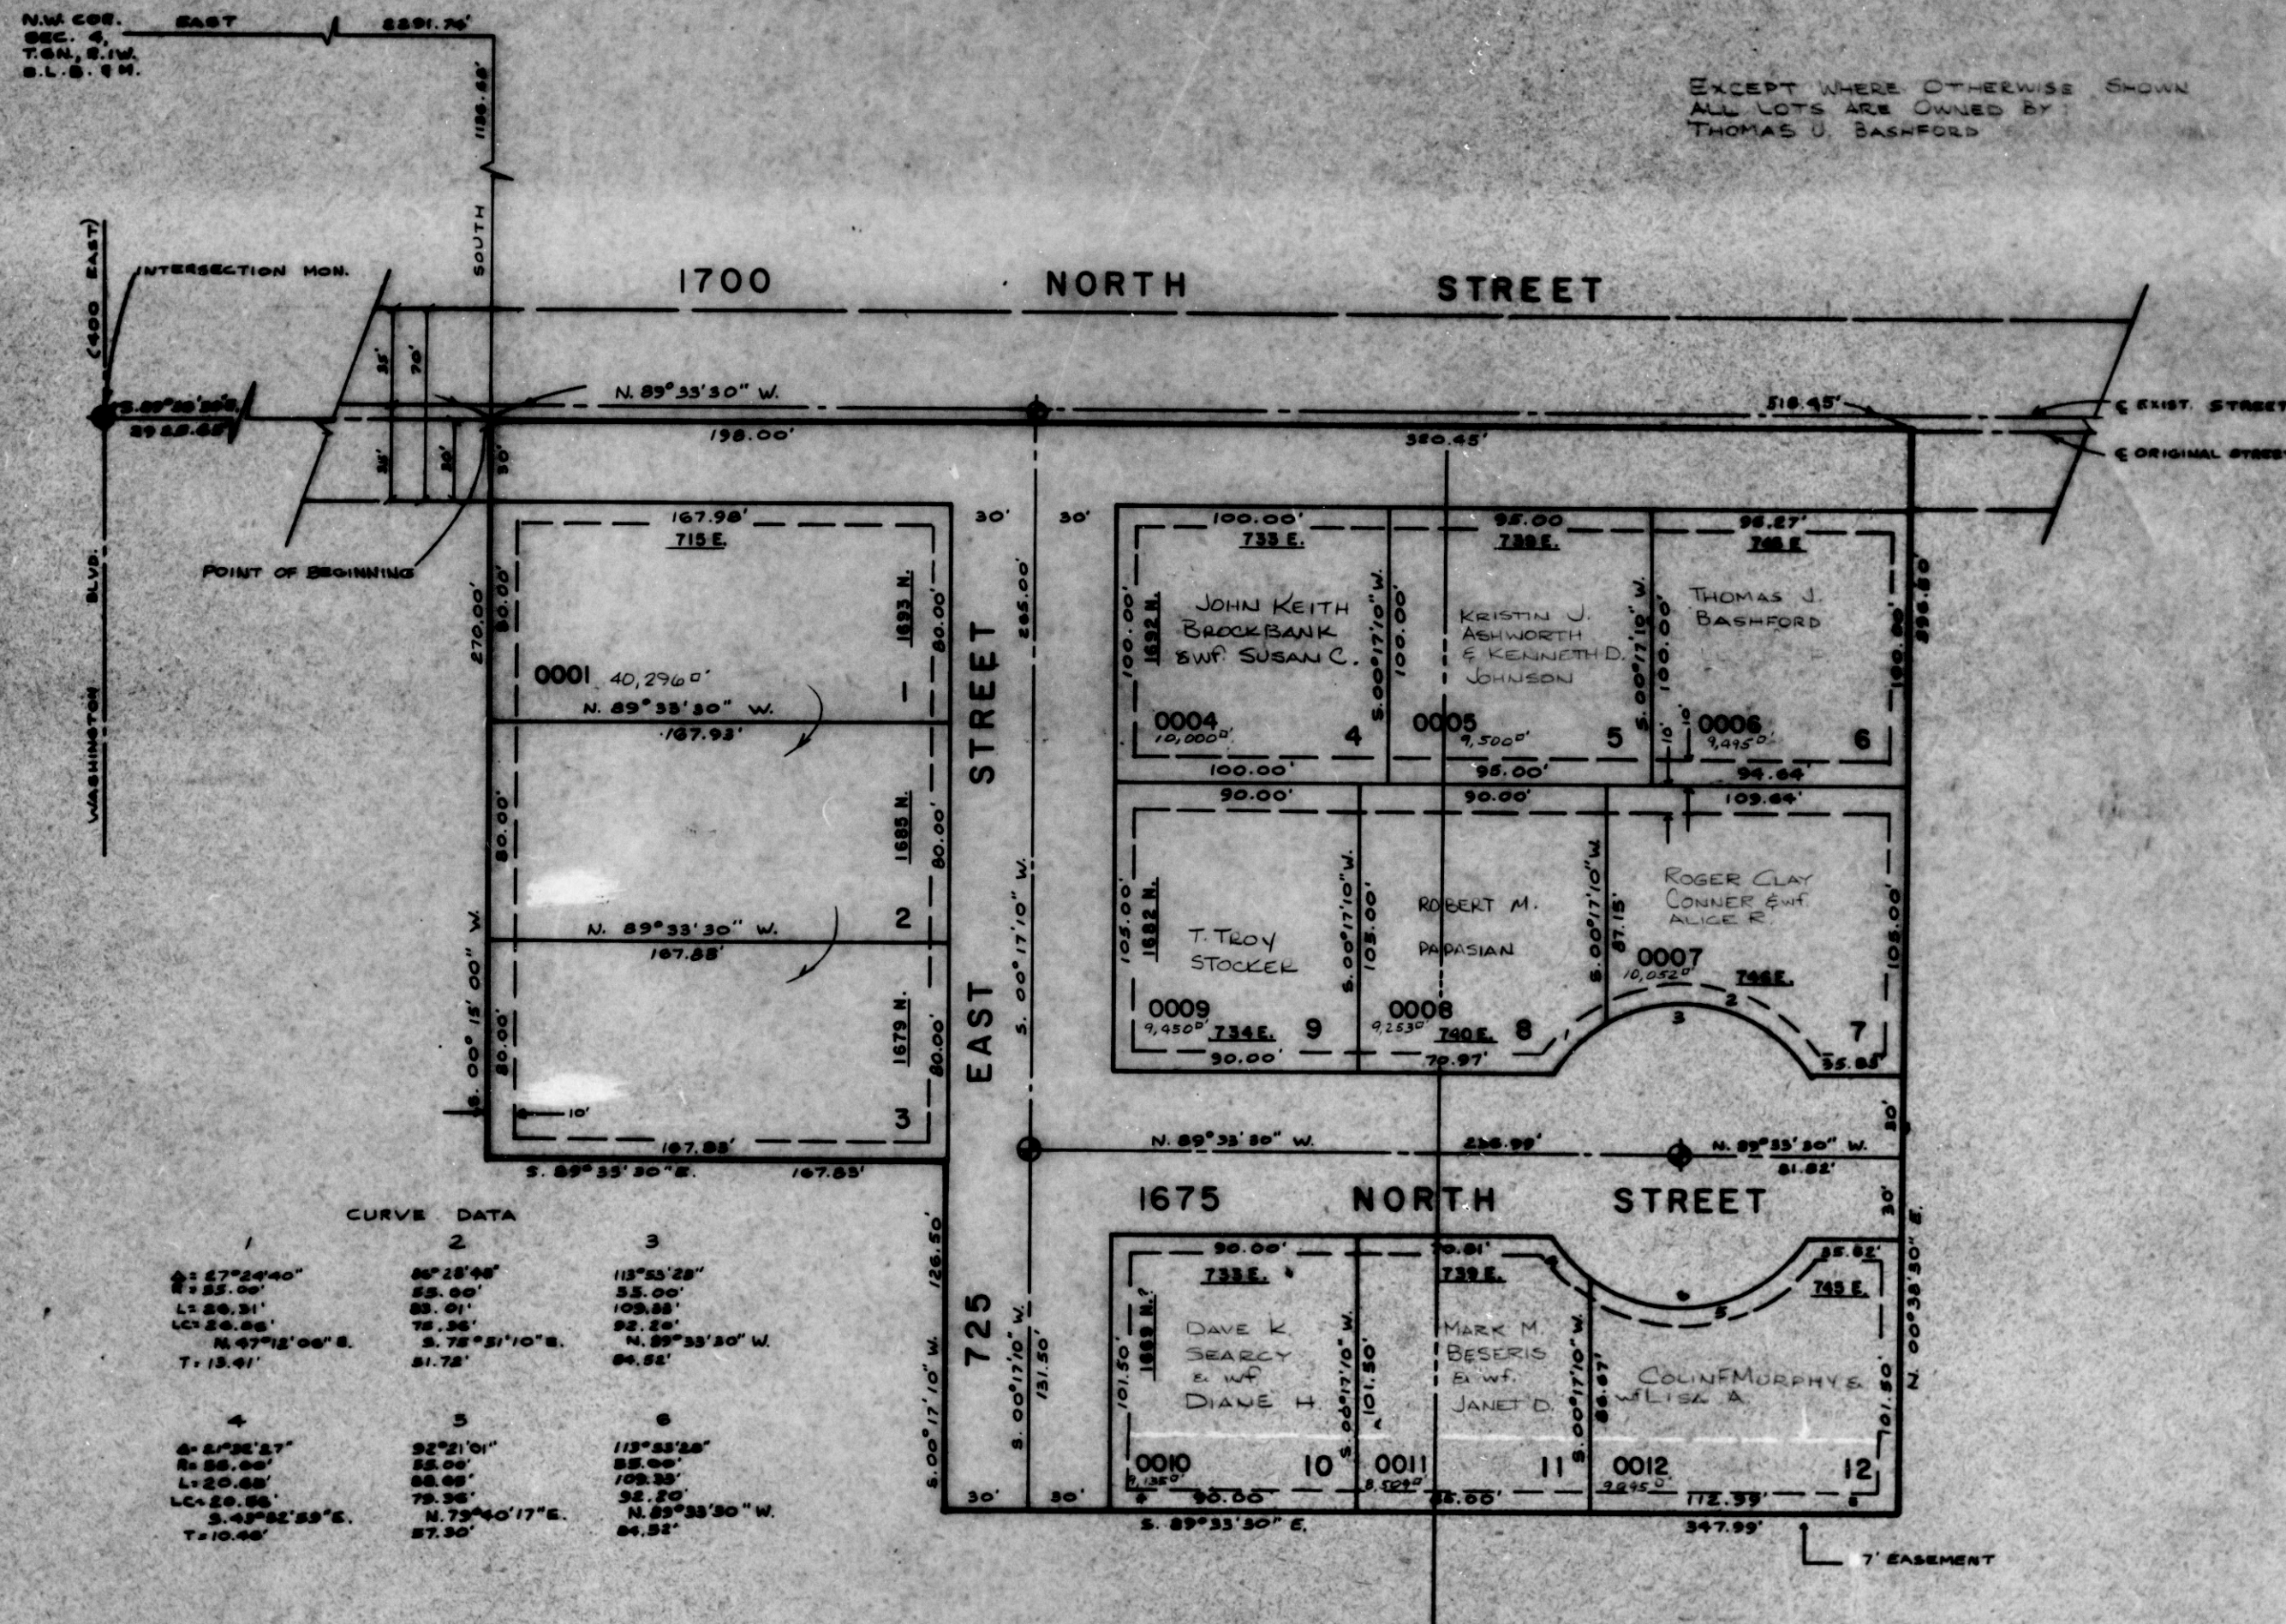

CURVE DATA

1	2	3

NOTE: UTILITY AND DRAINAGE EASEMENTS
EACH SIDE OF PROPERTY LINE AS
INDICATED BY DASHED LINES OR
AS OTHERWISE SHOWN.

FOR COMPLETE ENG. DATA SEE
ORIG. P.D. PLAT IN BOOK 26 PAGE 89

SEE BOOK 1527 PAGE 2253.

INDICATES SURVEY MONUMENTS TO BE SET