


PART OF THE N. 1/2, OF SECTION 4, T.6N., R.1W., S.L.B. & M.
GREEN MEADOWS SUBDIVISION

IN NORTH OGDEN CITY

TAXING UNIT: 10

SCALE 1" = 50'

SEE PAGE 3-4

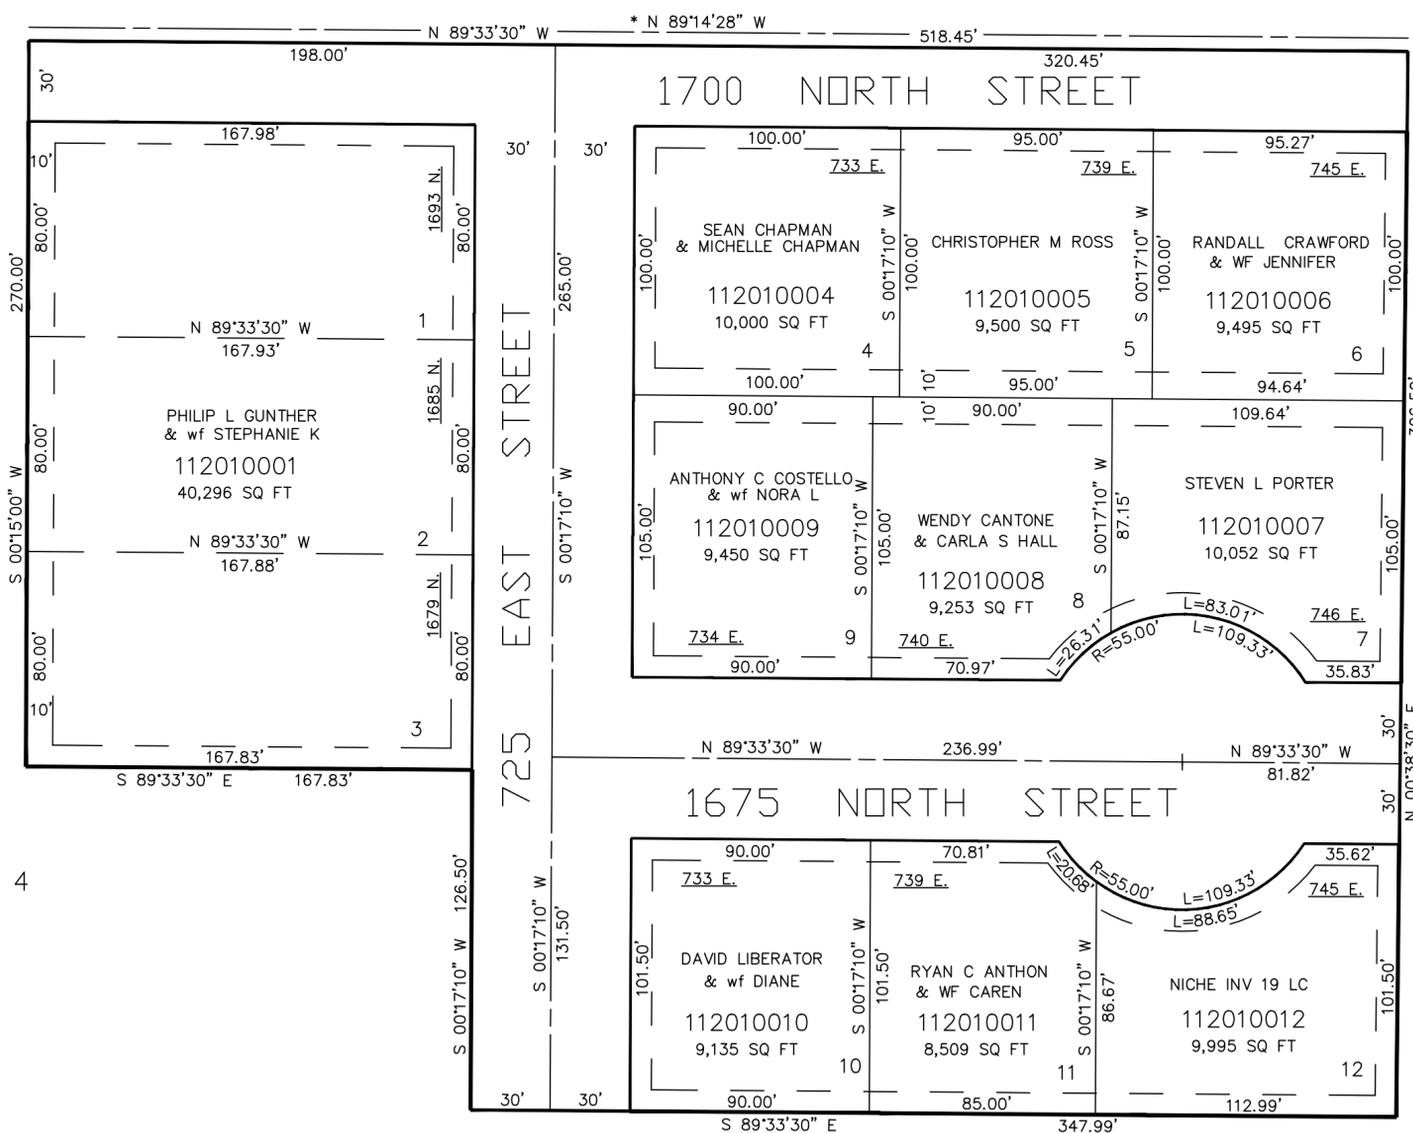

SEE PAGE 4

SEE PAGE 3-3

7' UTILITY & DRAINAGE EASEMENTS EACH SIDE OF PROPERTY LINES AS INDICATED BY DASHED LINES EXCEPT AS OTHERWISE SHOWN.

FOR COMPLETE ENG DATA SEE ORIGINAL DEDICATION PLAT IN BOOK 26, PAGE 89 OF RECORDS.

* SEE BOOK 1527, PAGE 2253 1700 NORTH STREET ALIGNMENT 40-12 27-JUNE-95.