

PART OF S.E. 1/4 SEC. 4, T.6N. R.1W. S.1B. & M.

202

MEADOWLARK MEADOWS SUBDIVISION PHASE 3

TAXING UNIT 14


IN OGDEN CITY

PREFIX: H-202

SCALE 1" = 50'

LOTS 39-44

SEE PAGE 5

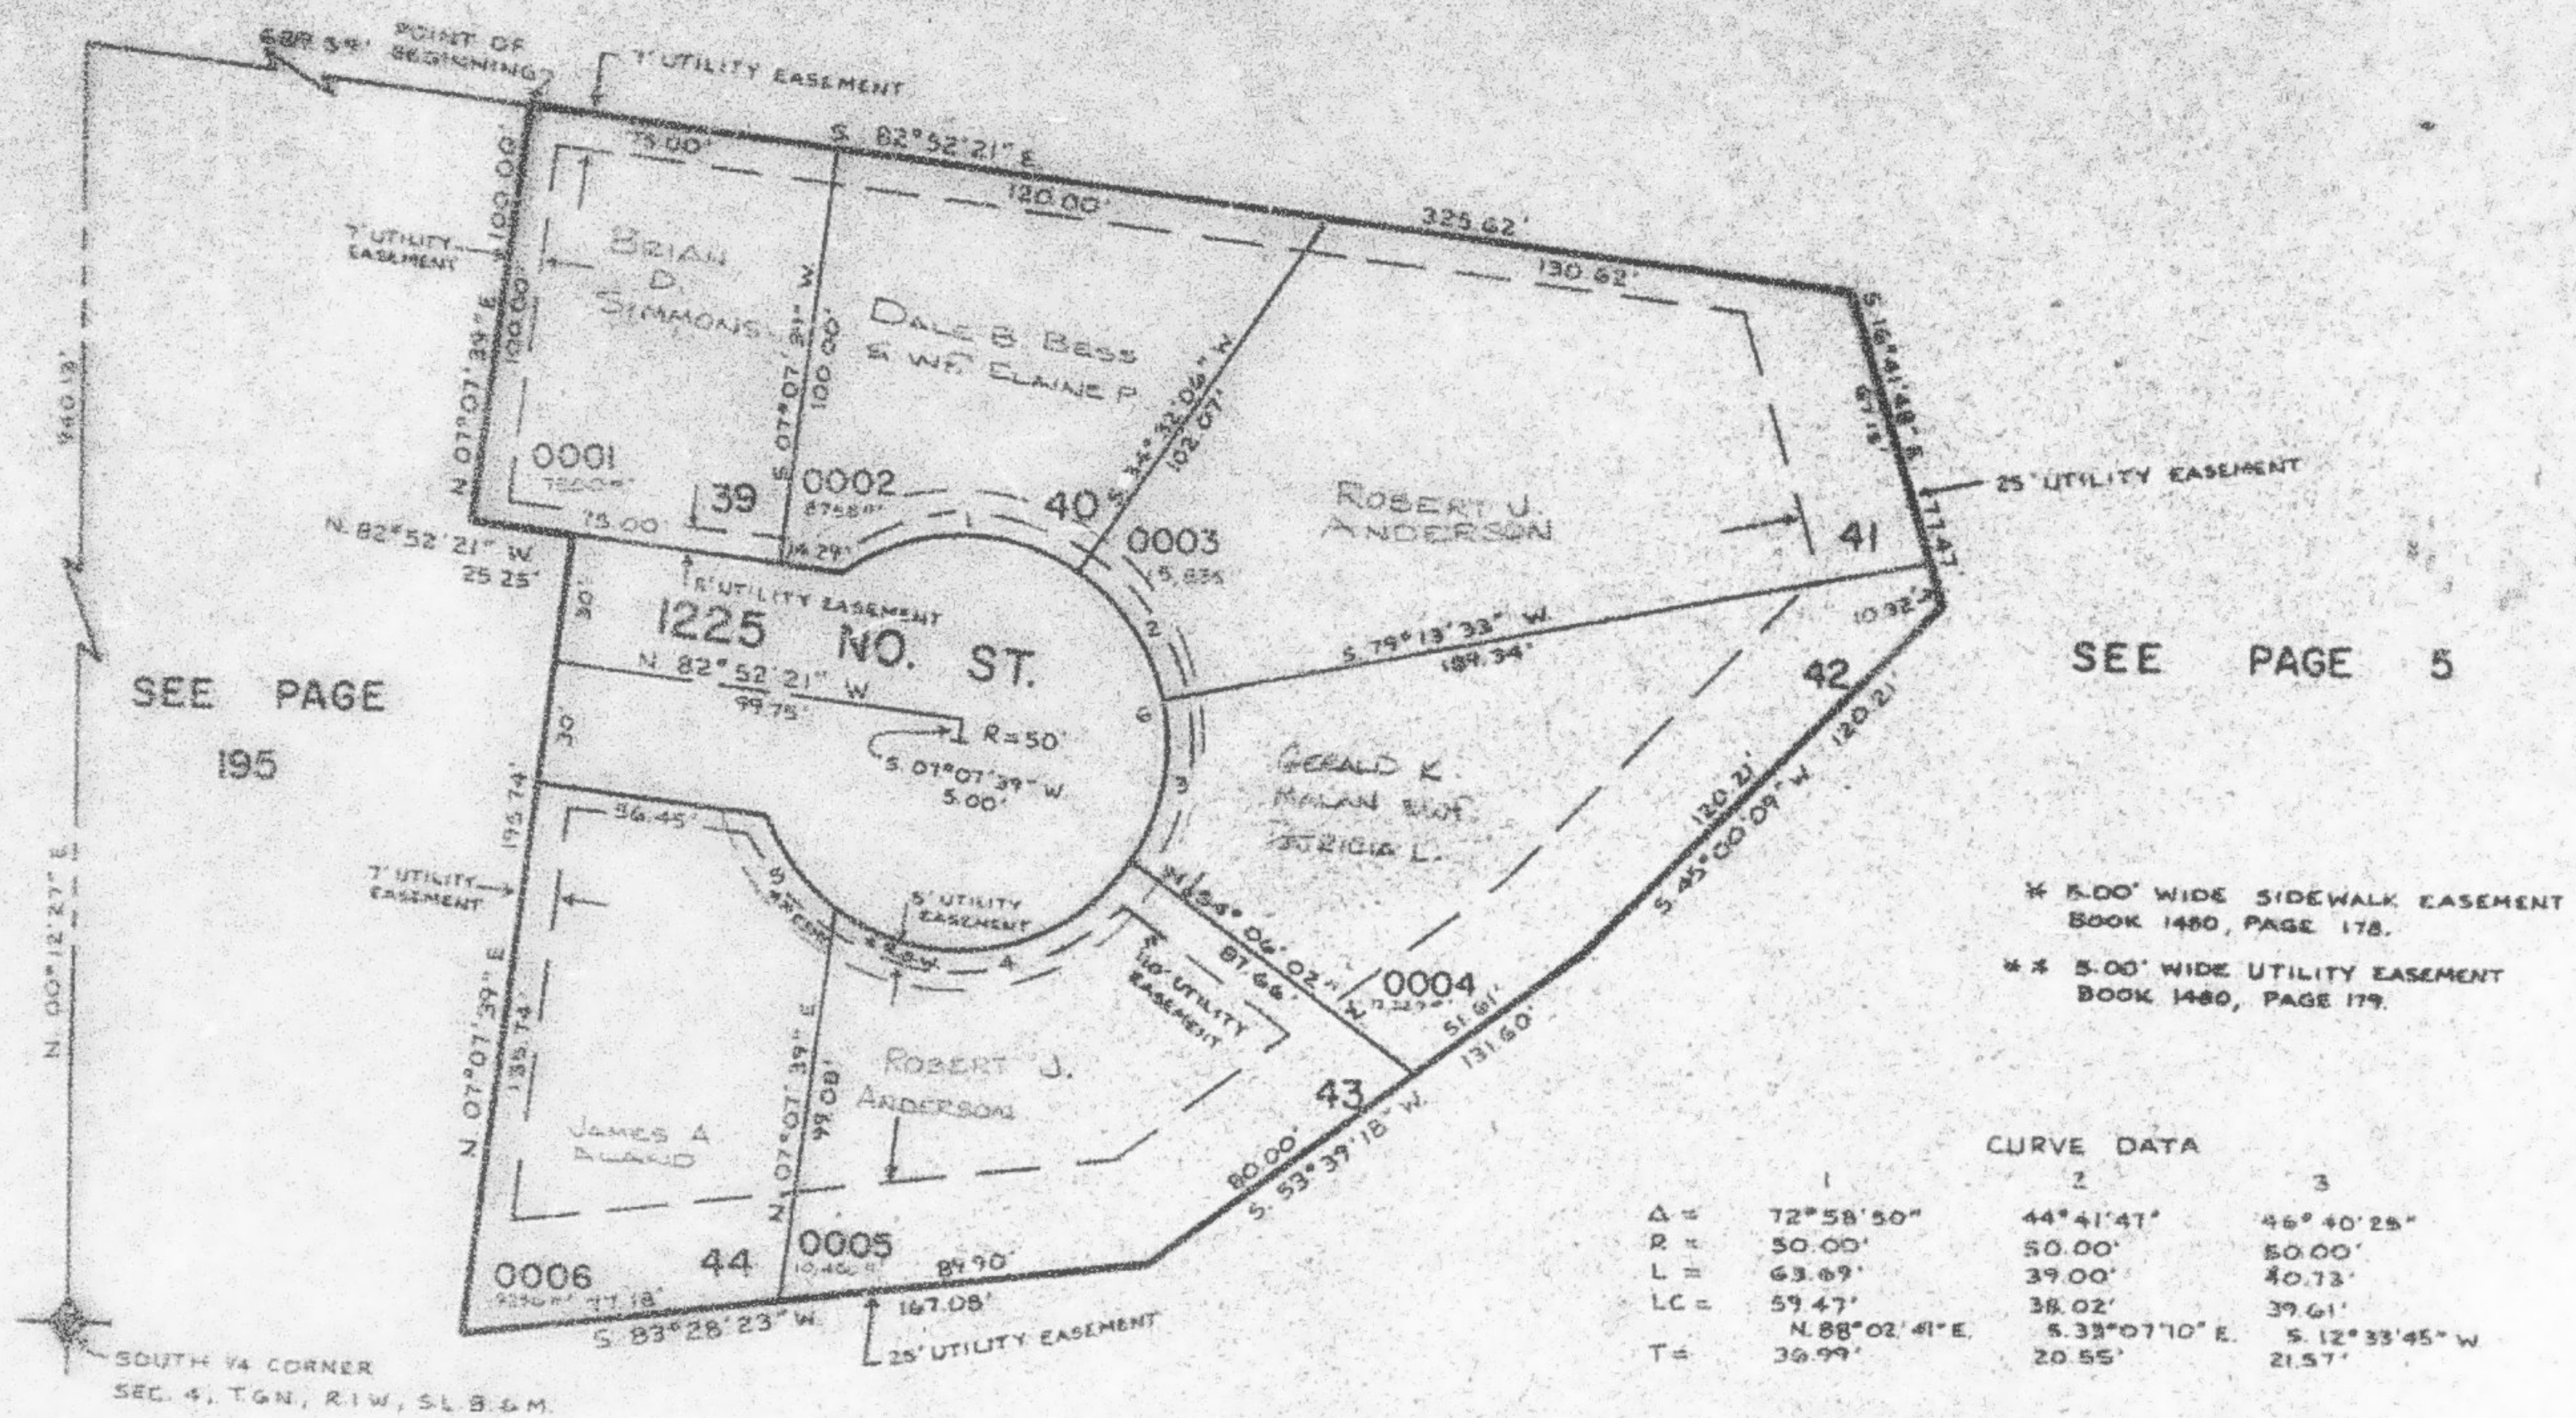

SEE PAGE 195

SEE PAGE 5

SEE PAGE 5

CURVE DATA

	1	2	3
Δ =	72°58'50"	44°41'41"	46°40'25"
R =	50.00'	50.00'	50.00'
L =	63.69'	39.00'	40.73'
LC =	59.47'	38.02'	39.61'
T =	N.88°02'41"E. 39.99'	S.33°07'10"E. 20.55'	S.12°33'45"W 21.57'

	4	5	6
Δ =	90°54'02"	30°19'39"	285°34'22"
R =	50.00'	50.00'	50.00'
L =	79.33'	25.47'	249.21'
LC =	71.26'	26.16'	
T =	S.81°20'59"W 50.79'	N.58°02'11"W 13.55'	

NOTE: FOR COMPLETE ENG. DATA SEE ORIG. DED. PLAT IN BOOK 27, PAGE 19.