

PART OF SW 1/4 SEC. 5. T6N. R1W. S.L.B. & M.
THE COLONY SUBDIVISION NO.4

204

TAXING UNIT: 20

HARRISVILLE CITY

PREFIX: 11-204


SCALE 1" TO 50'

EXCEPT WHERE OTHERWISE SHOWN
ALL LOTS OWNED BY:
CHS DEVELOPMENT, INC.

SEE PAGE 185

SEE PAGE 196

SEE PAGE 18

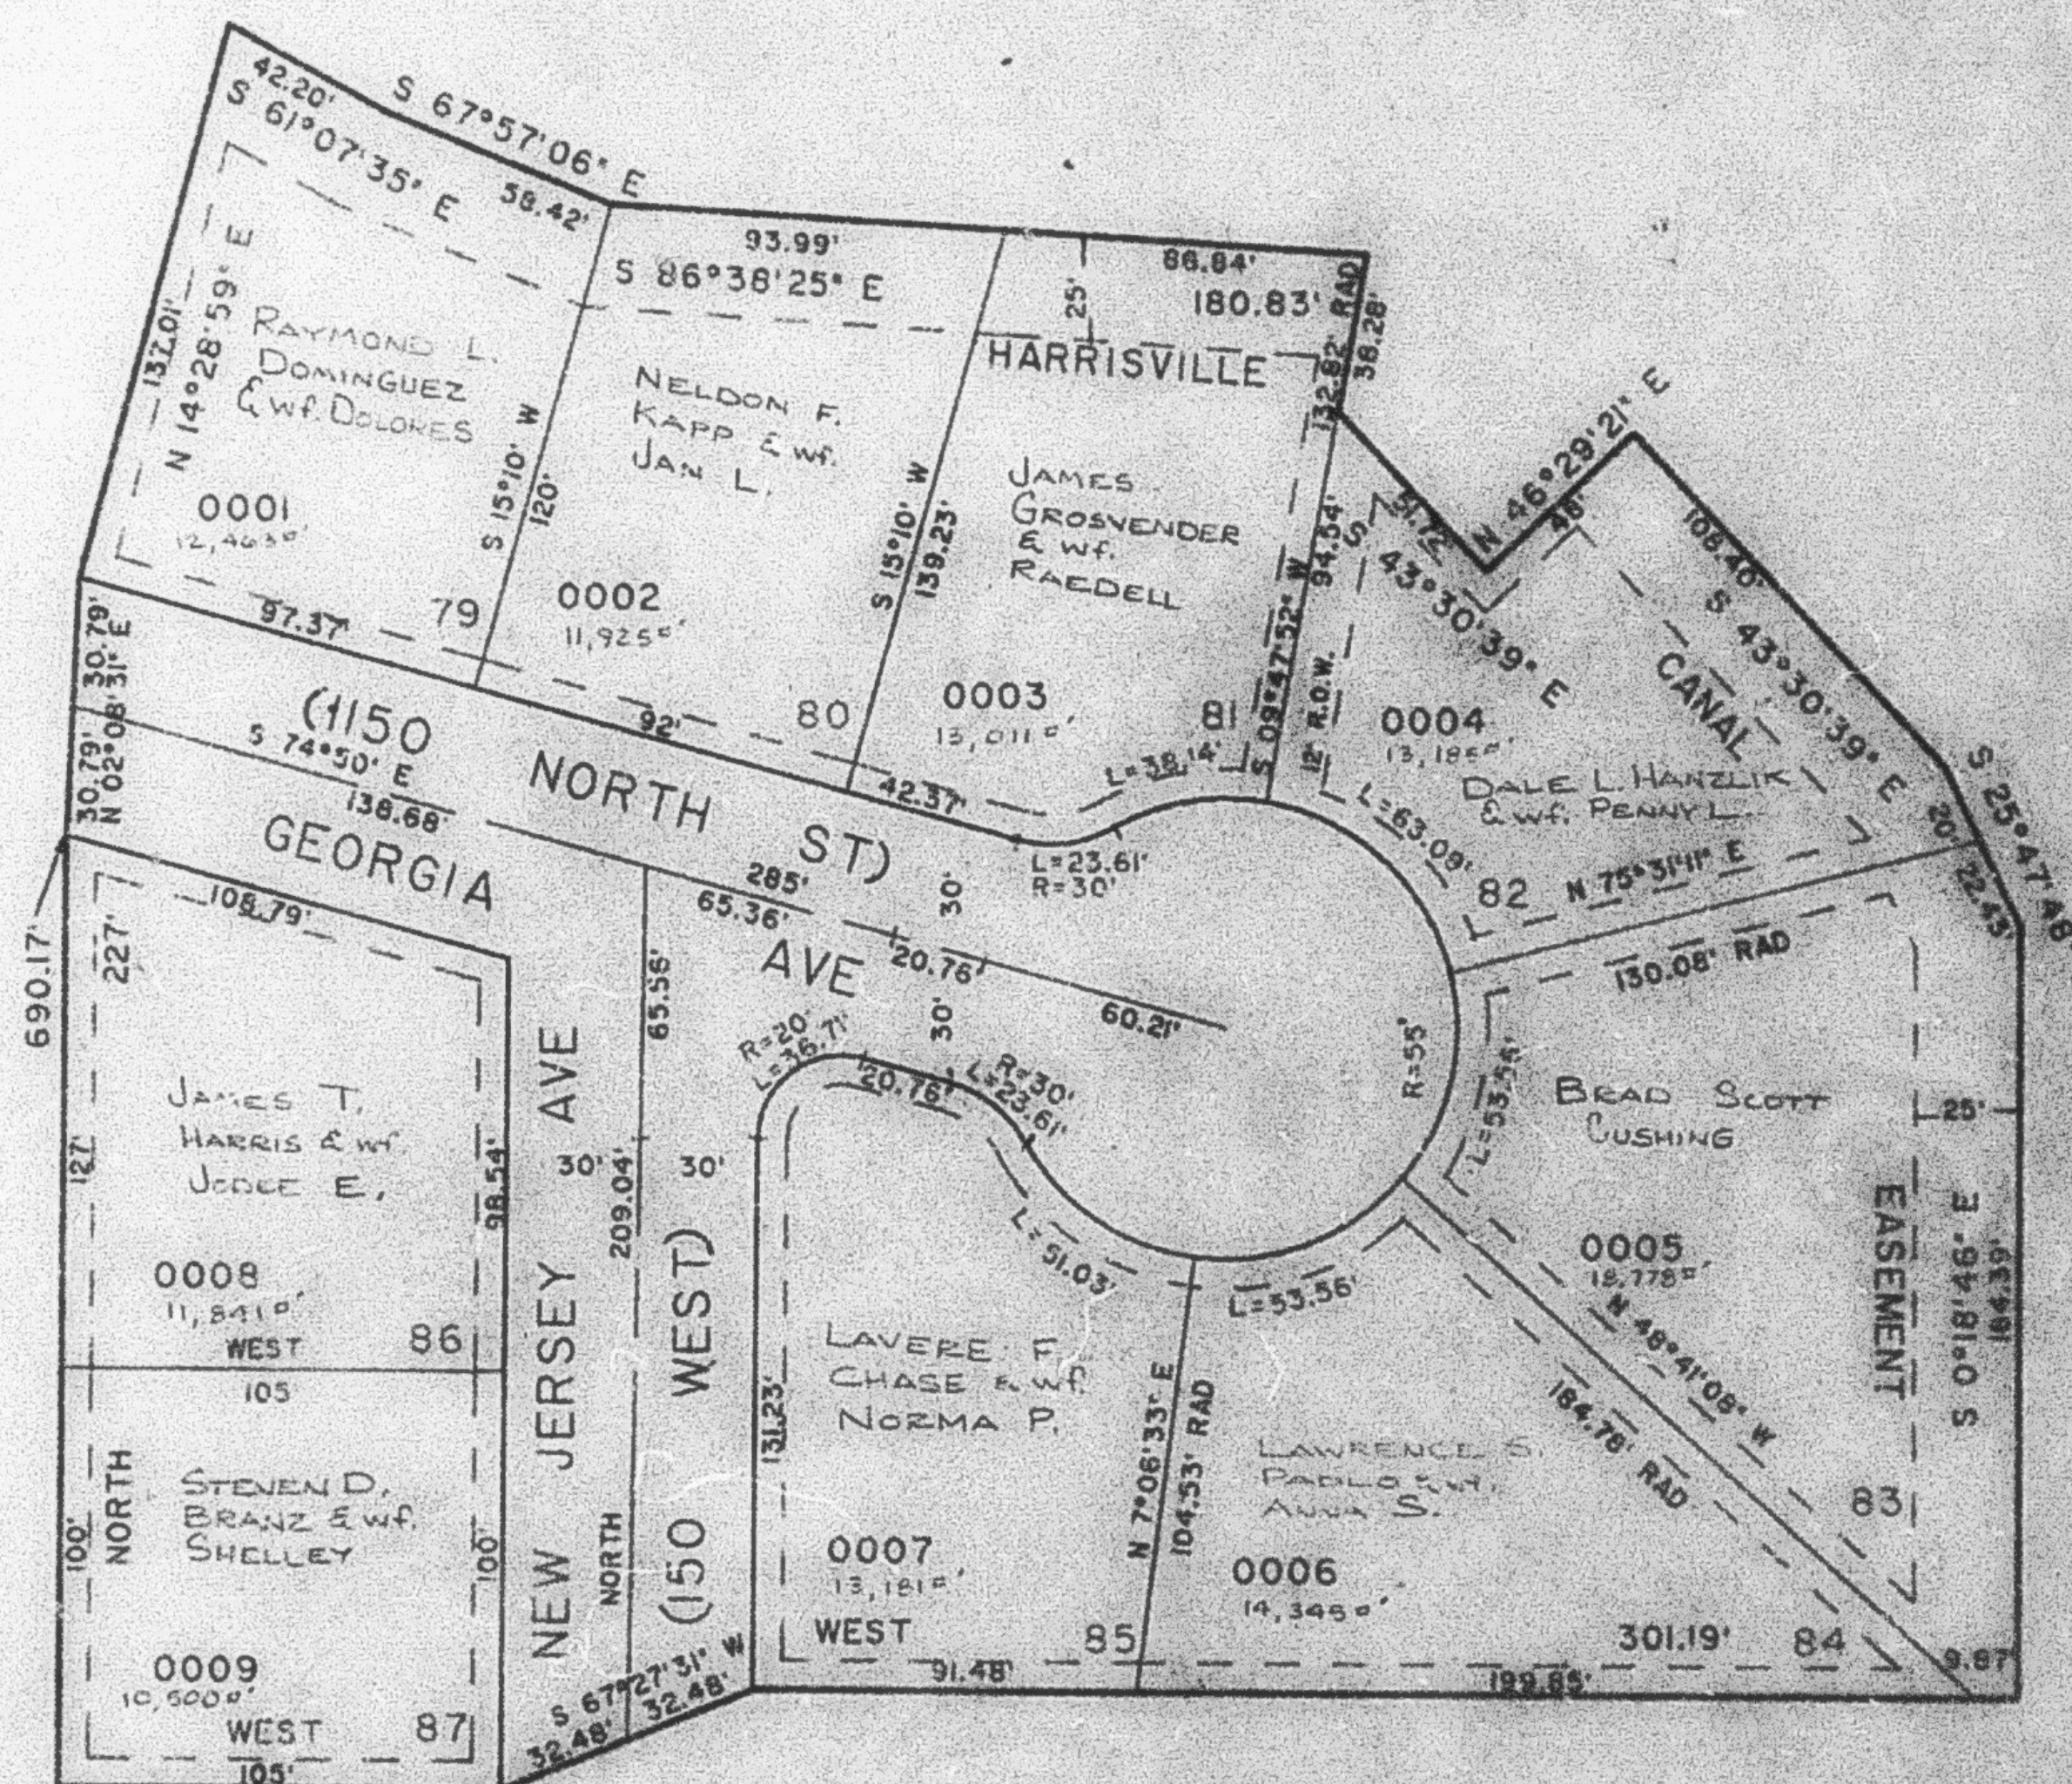

SEE PAGE 18

7' UTILITY AND DRAINAGE EASEMENTS
EACH SIDE OF PROPERTY LINE AS
INDICATED BY DASHED LINES
EXCEPT AS OTHERWISE SHOWN.

FOR COMPLETE PLS. DATA
SEE ORIG. DEED PLAT IN
BOOK 22, PAGE 4.