

PART OF SW 1/4 SEC. 5, T6N. R1W. S.L.B. 8 M.
THE COLONY SUBDIVISION NO. 4

204

TAXING UNIT: 20

HARRISVILLE CITY

PREPARED BY: 11-204


SCALE: 1" TO 50'

EXCEPT WHERE OTHERWISE SHOWN
ALL LOTS OWNED BY:
CNS DEVELOPMENT, INC.

SEE PAGE 185

SEE PAGE 196

SEE PAGE 18

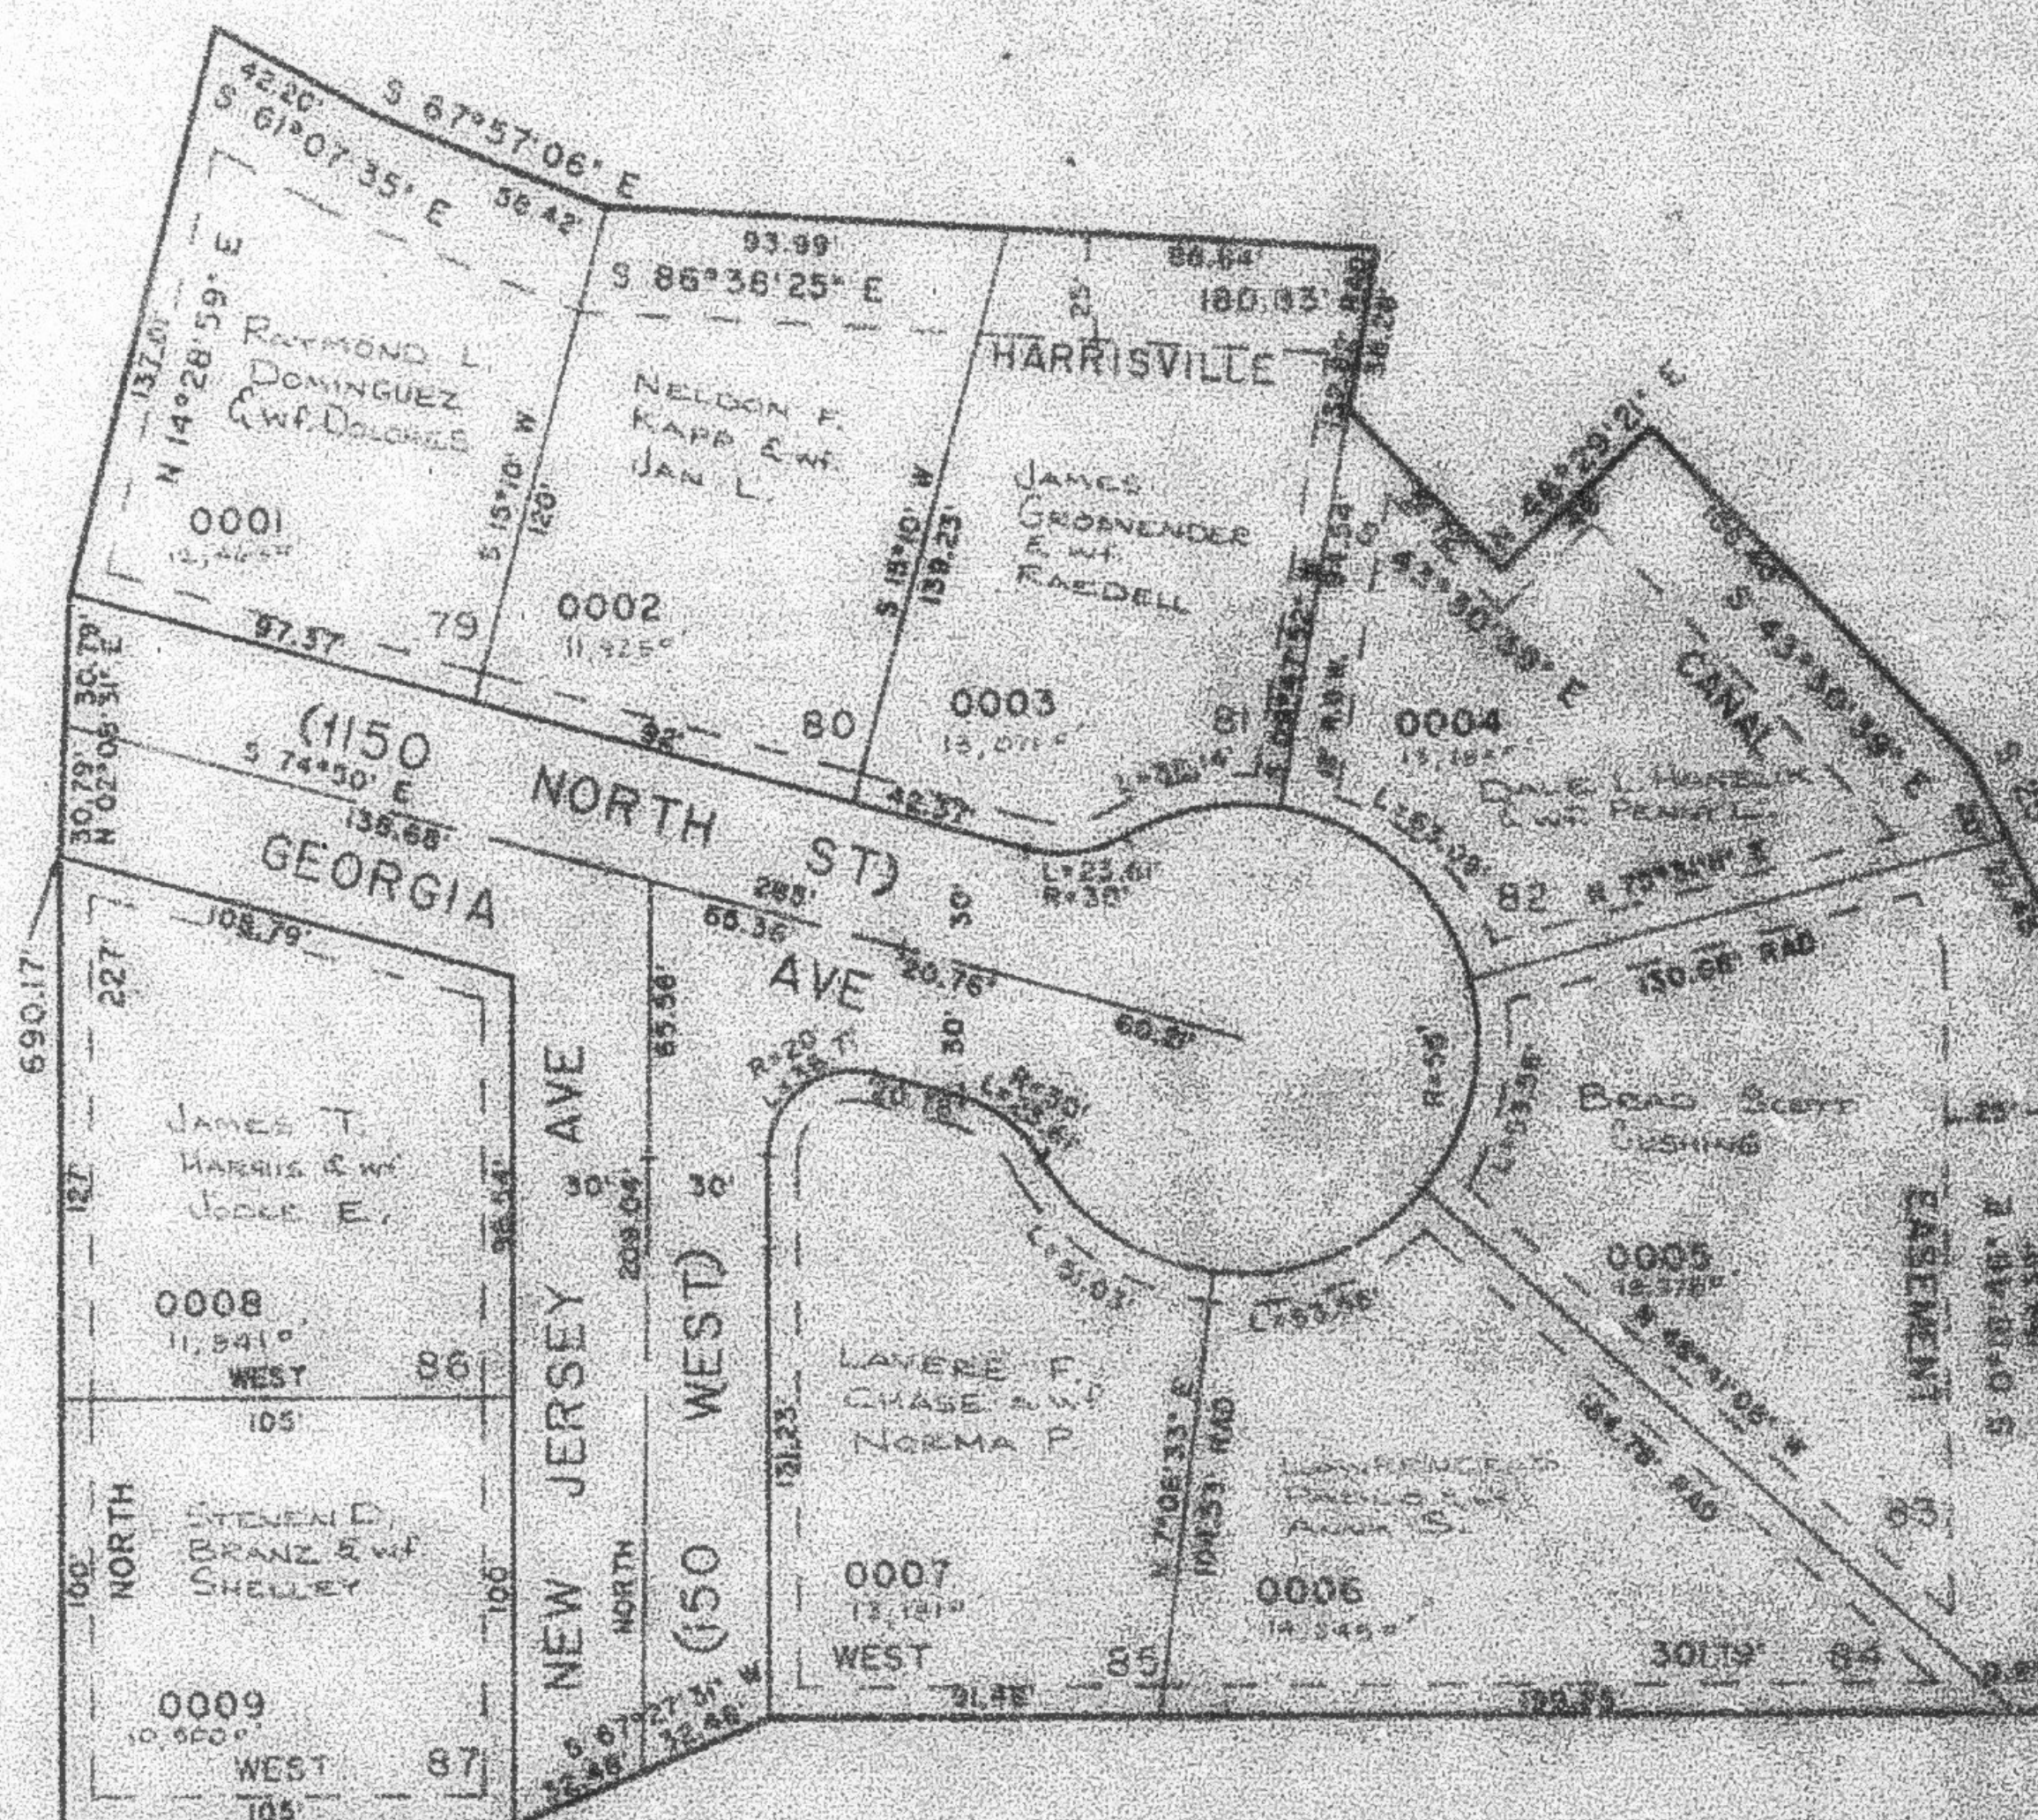

SEE PAGE 18

UTILITY AND DRAINAGE EASEMENTS
SHOWN FOR INFORMATION
ONLY. NOT TO BE USED
EXCEPT AS OTHERWISE SHOWN.

FOR COMPLETE MAP DATA
SEE MAP AND PLAT IN
BOOK 22, PAGE 4

SW COR SEC 5
T6N. R1W. S.L.B. 8 M.