

PART OF N.W. 1/4 OF SEC. 4, T.6N., R.1W., S.L.B. & M.
MOUNTAIN MEADOW SUBDIVISION

IN NORTH OGDEN CITY


SEE PAGE 200

TAXING UNIT 10

SCALE 1" TO 50'

EXCEPT WHERE OTHERWISE
 SHOWN, ALL LOTS OWNED BY:
 LESTER R. GARNER & W.
 WILMA J.

SEE PAGE 193

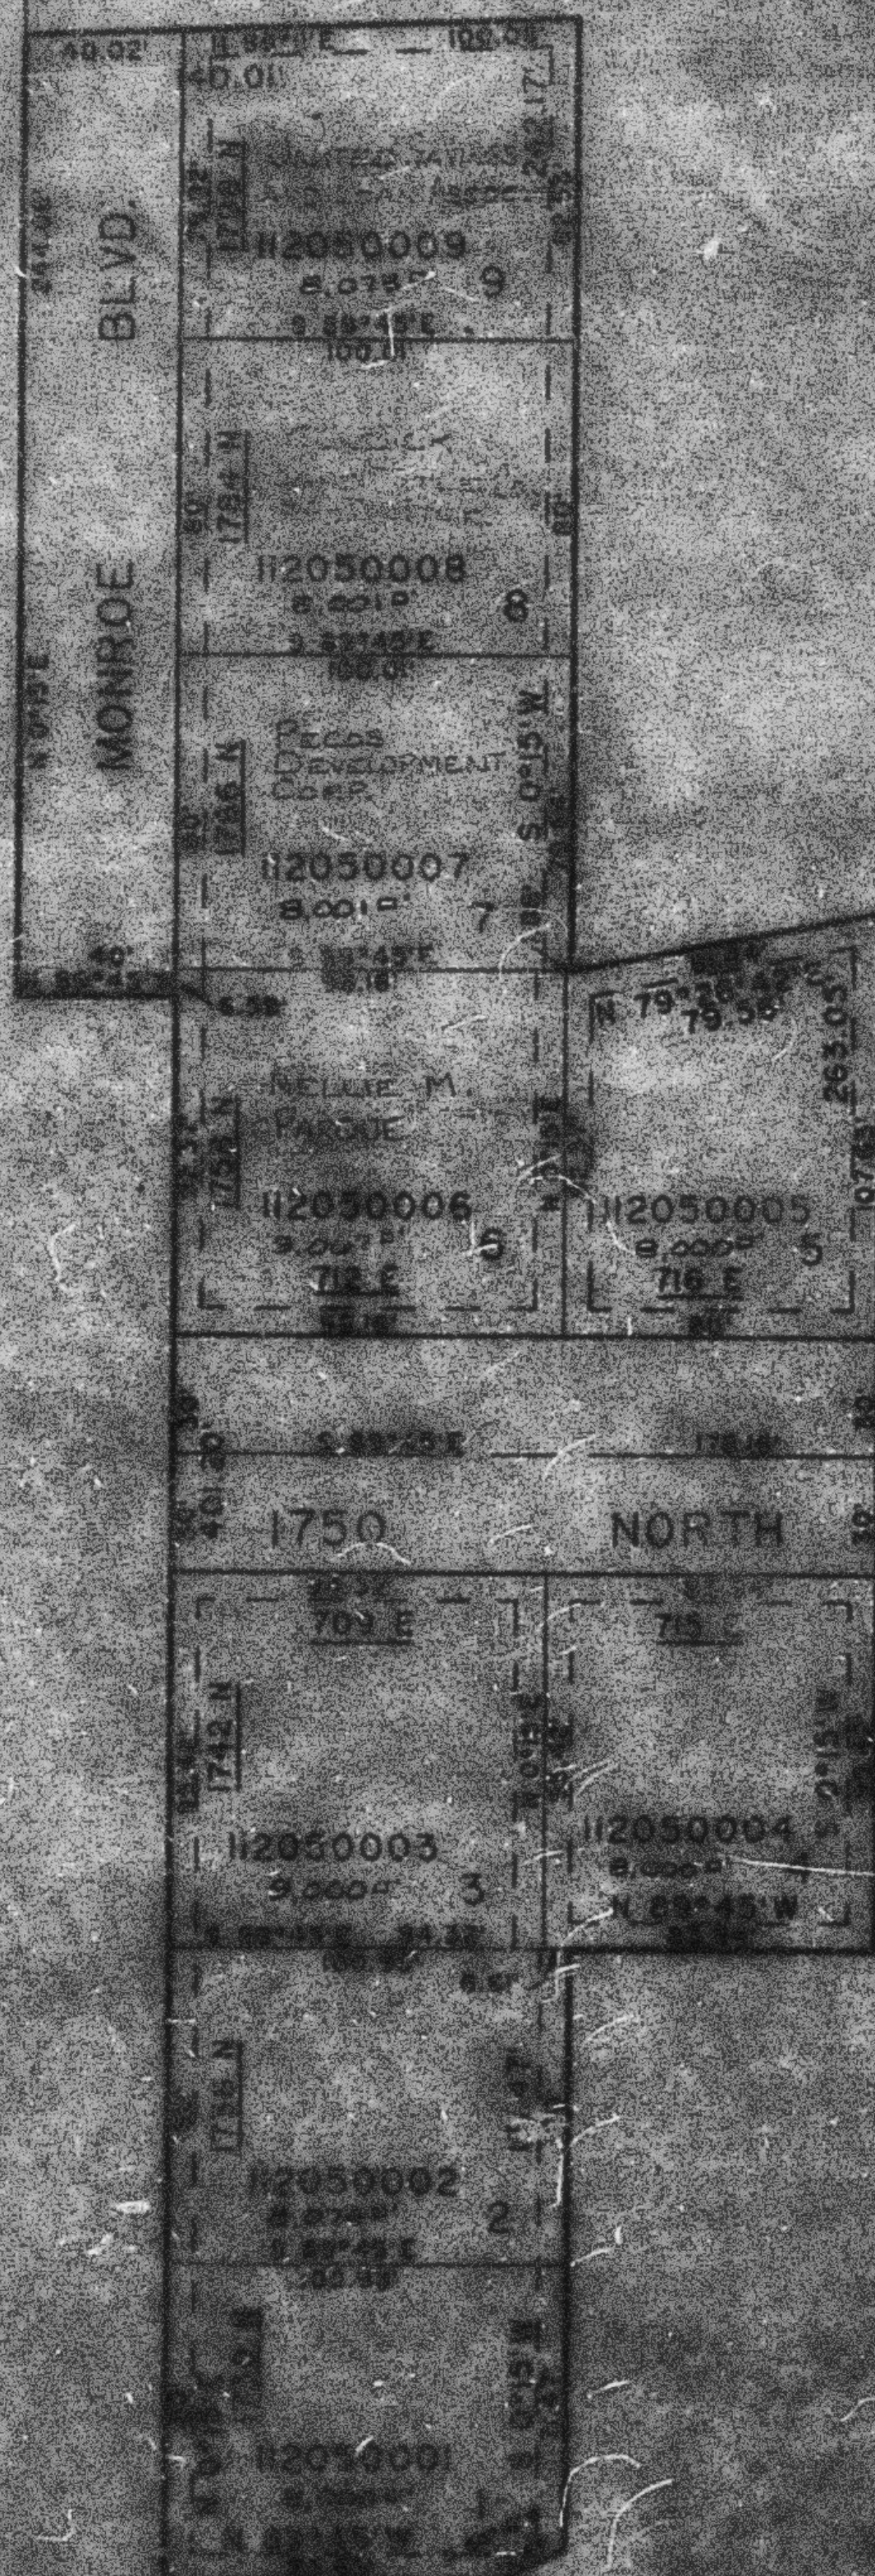

SEE PAGE 4

SEE PAGE
142

7. UTILITY AND DRAINAGE
 EASEMENTS EACH SIDE OF
 EASEMENT LINE AS INDICATED
 BY DASHED LINES

FOR COMPLETE ENG. DATA SEE
 ORIG. DEDICATION PLAT IN
 BOOK 28, PAGE 34 OF RECORDS

SEE PAGE 4