

PART OF N.W. 1/4 OF SEC. 4, T.6N., R.1W., S.L.B. 8 M.
MOUNTAIN MEADOW SUBDIVISION

IN NORTH OGDEN CITY


SEE PAGE 200

TAXING UNIT: 10

SCALE 1" TO 50'

EXCEPT WHERE OTHERWISE
 SHOWN ALL LOTS OWNED BY:
 LESTER R. GARNER & W.F.
 WILMA J.

SEE PAGE 193

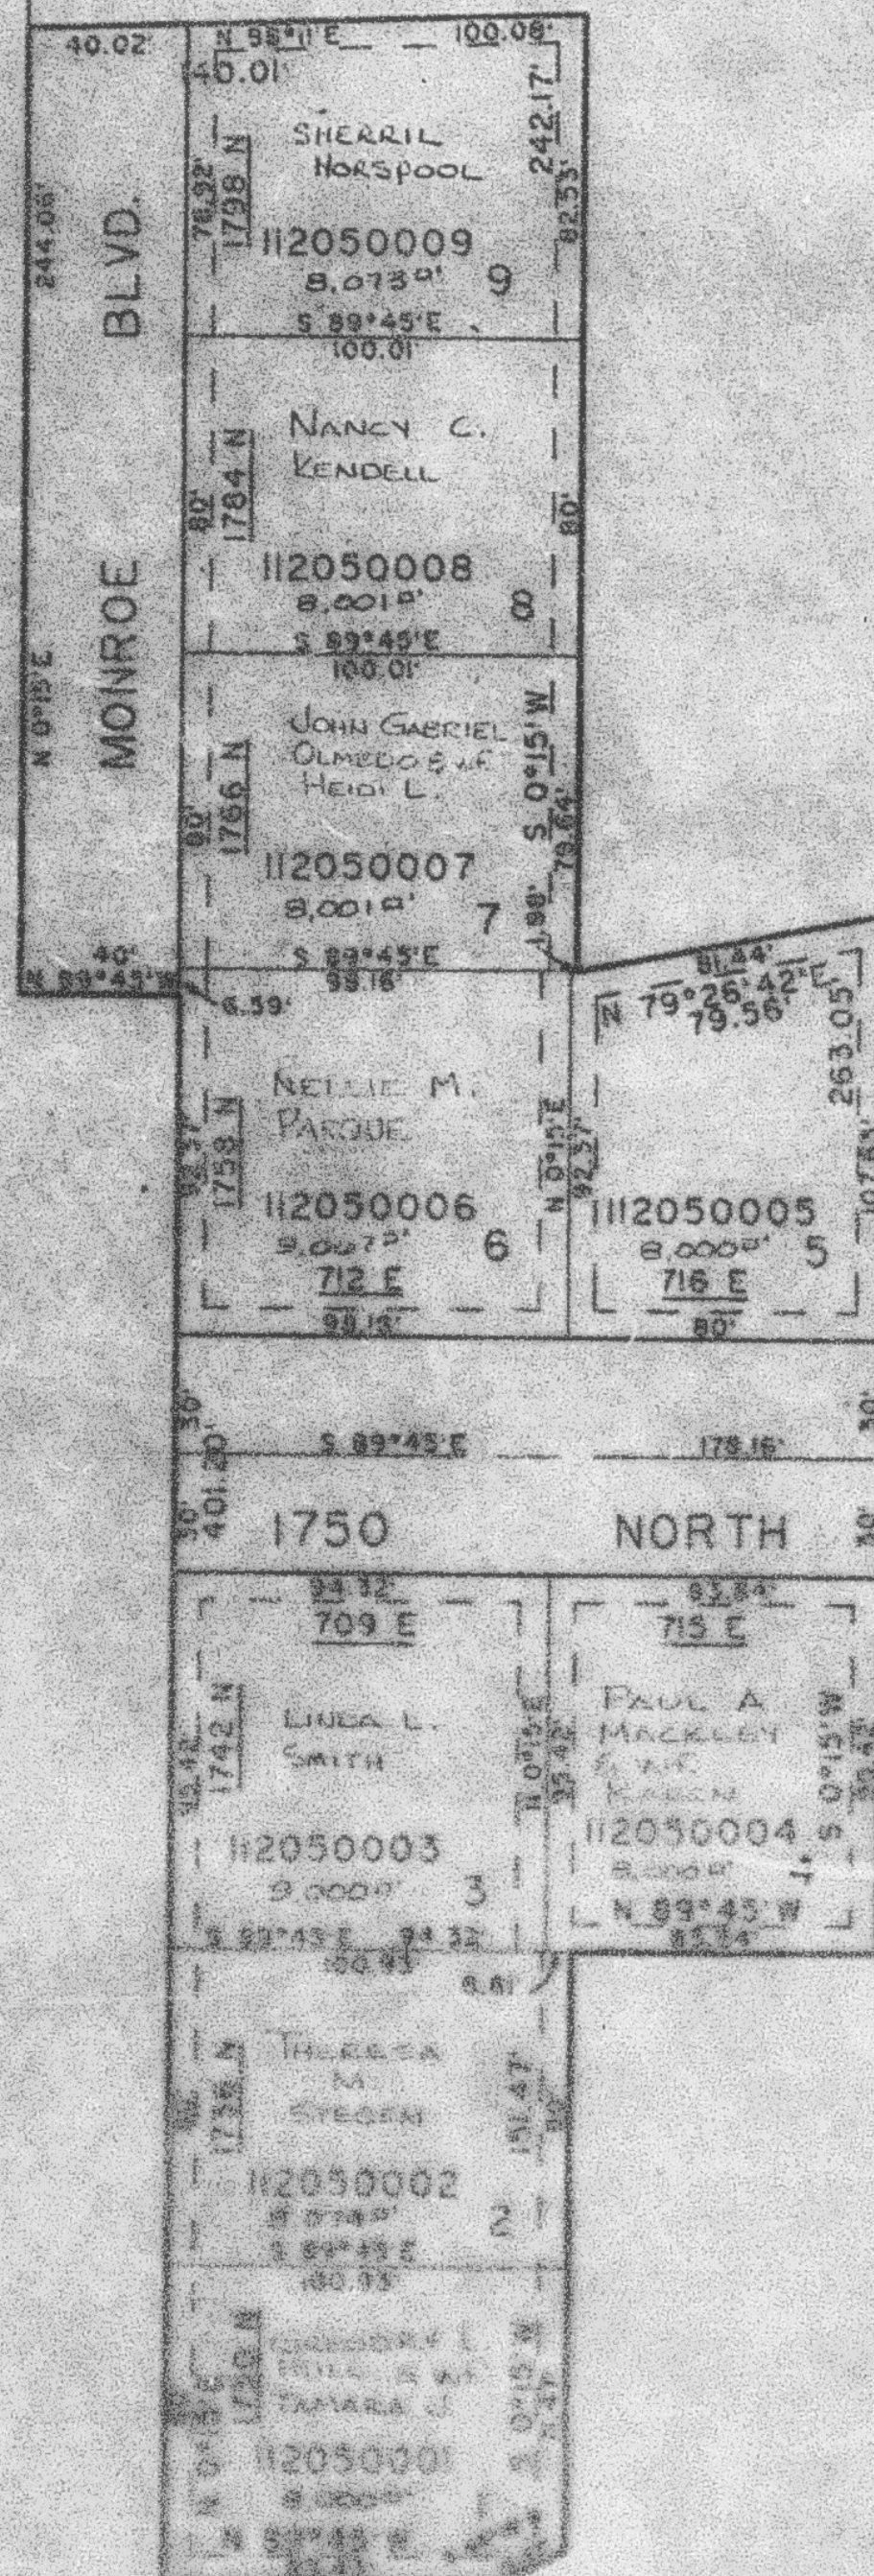

SEE PAGE 4

SEE PAGE
 142

7. UTILITY AND DRAINAGE
 EASEMENTS EACH SIDE OF
 PROPERTY LINE AS INDICATED
 BY DASHED LINES

FOR COMPLETE EING DATA SEE
 ORIG. DEDICATION PLAT IN
 BOOK 22, PAGE 14 OF RECORDS

SEE PAGE 4