

PART OF N.W. 1/4 OF SEC. 4, T.6N., R.1W., S.L.B. & M.
MOUNTAIN MEADOW SUBDIVISION


IN NORTH OGDEN CITY

SEE PAGE 200

TAXING UNIT 10

SCALE 1" TO 50'

SEE PAGE 193

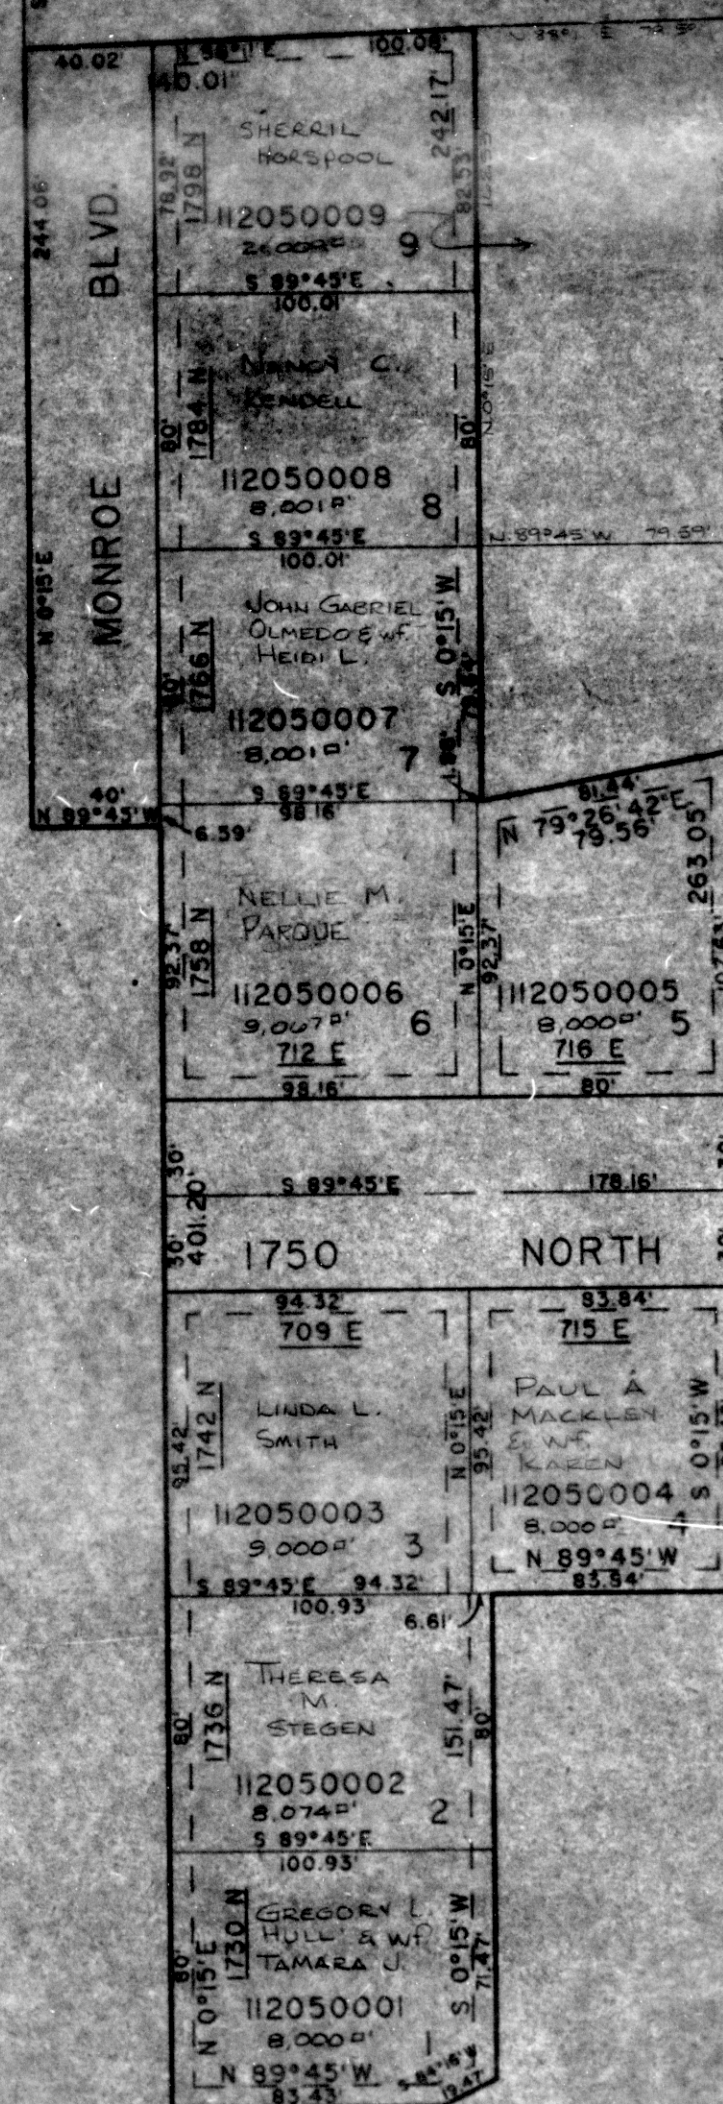

EXCEPT WHERE OTHERWISE
 SHOWN ALL LOTS OWNED BY
 LESTER R. GARNER & Wf.
 WILMA J.

SEE PAGE 4

SEE PAGE
 142

7" UTILITY AND DRAINAGE
 EASEMENTS EACH SIDE OF
 PROPERTY LINE AS INDICATED
 BY DASHED LINES

FOR COMPLETE ENG. DATA SEE
 ORIG. DEDICATION PLAT IN
 BOOK 28, PAGE 54 OF RECORDS

SEE PAGE 4