


PART OF N.W. 1/4 OF SEC. 4, T.6N., R.1W., S.L.B. & M.  
MOUNTAIN MEADOW SUBDIVISION

IN NORTH OGDEN CITY

TAXING UNIT: 10

SCALE 1"=50'

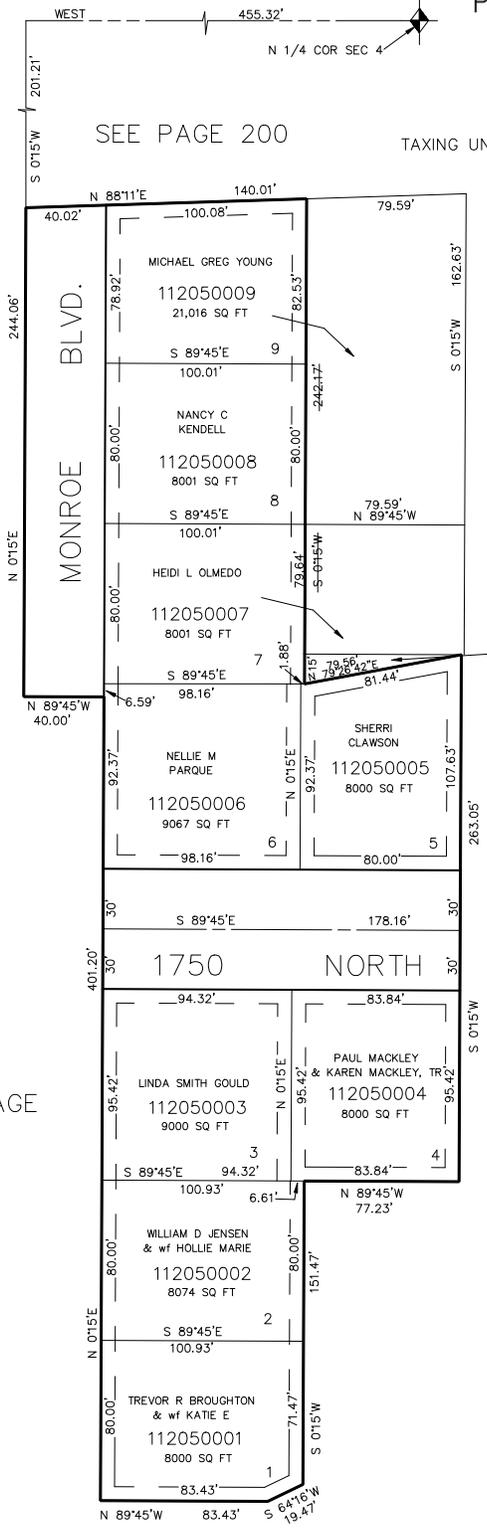

SHERRI CLAWSON  
112050010  
583 SQ FT

SEE PAGE 4

7" UTILITY AND DRAINAGE  
EASEMENTS EACH SIDE OF  
PROPERTY LINE AS INDICATED  
BY DASHED LINES.

FOR COMPLETE ENG. DATA SEE  
ORIG. DEDICATION PLAT IN  
BOOK 28, PAGE 54 OF RECORDS.

SEE  
PAGE  
193

SEE PAGE  
142

SEE PAGE 4