

PART OF NW 1/4 SEC. 5, T.6N., R.1W., S.L.B. & M.
HUNTING CREEK SUBDIVISION NO. 5

208

LOTS 54-70


IN HARRISVILLE CITY

TAXING UNIT : 20

SCALE : 1" = 50'

EXCEPT WHERE OTHERWISE SHOWN
ALL LOTS OWNED BY:
DODEN FIRST FEDERAL SAVINGS
AND LOAN

SEE PAGE 15

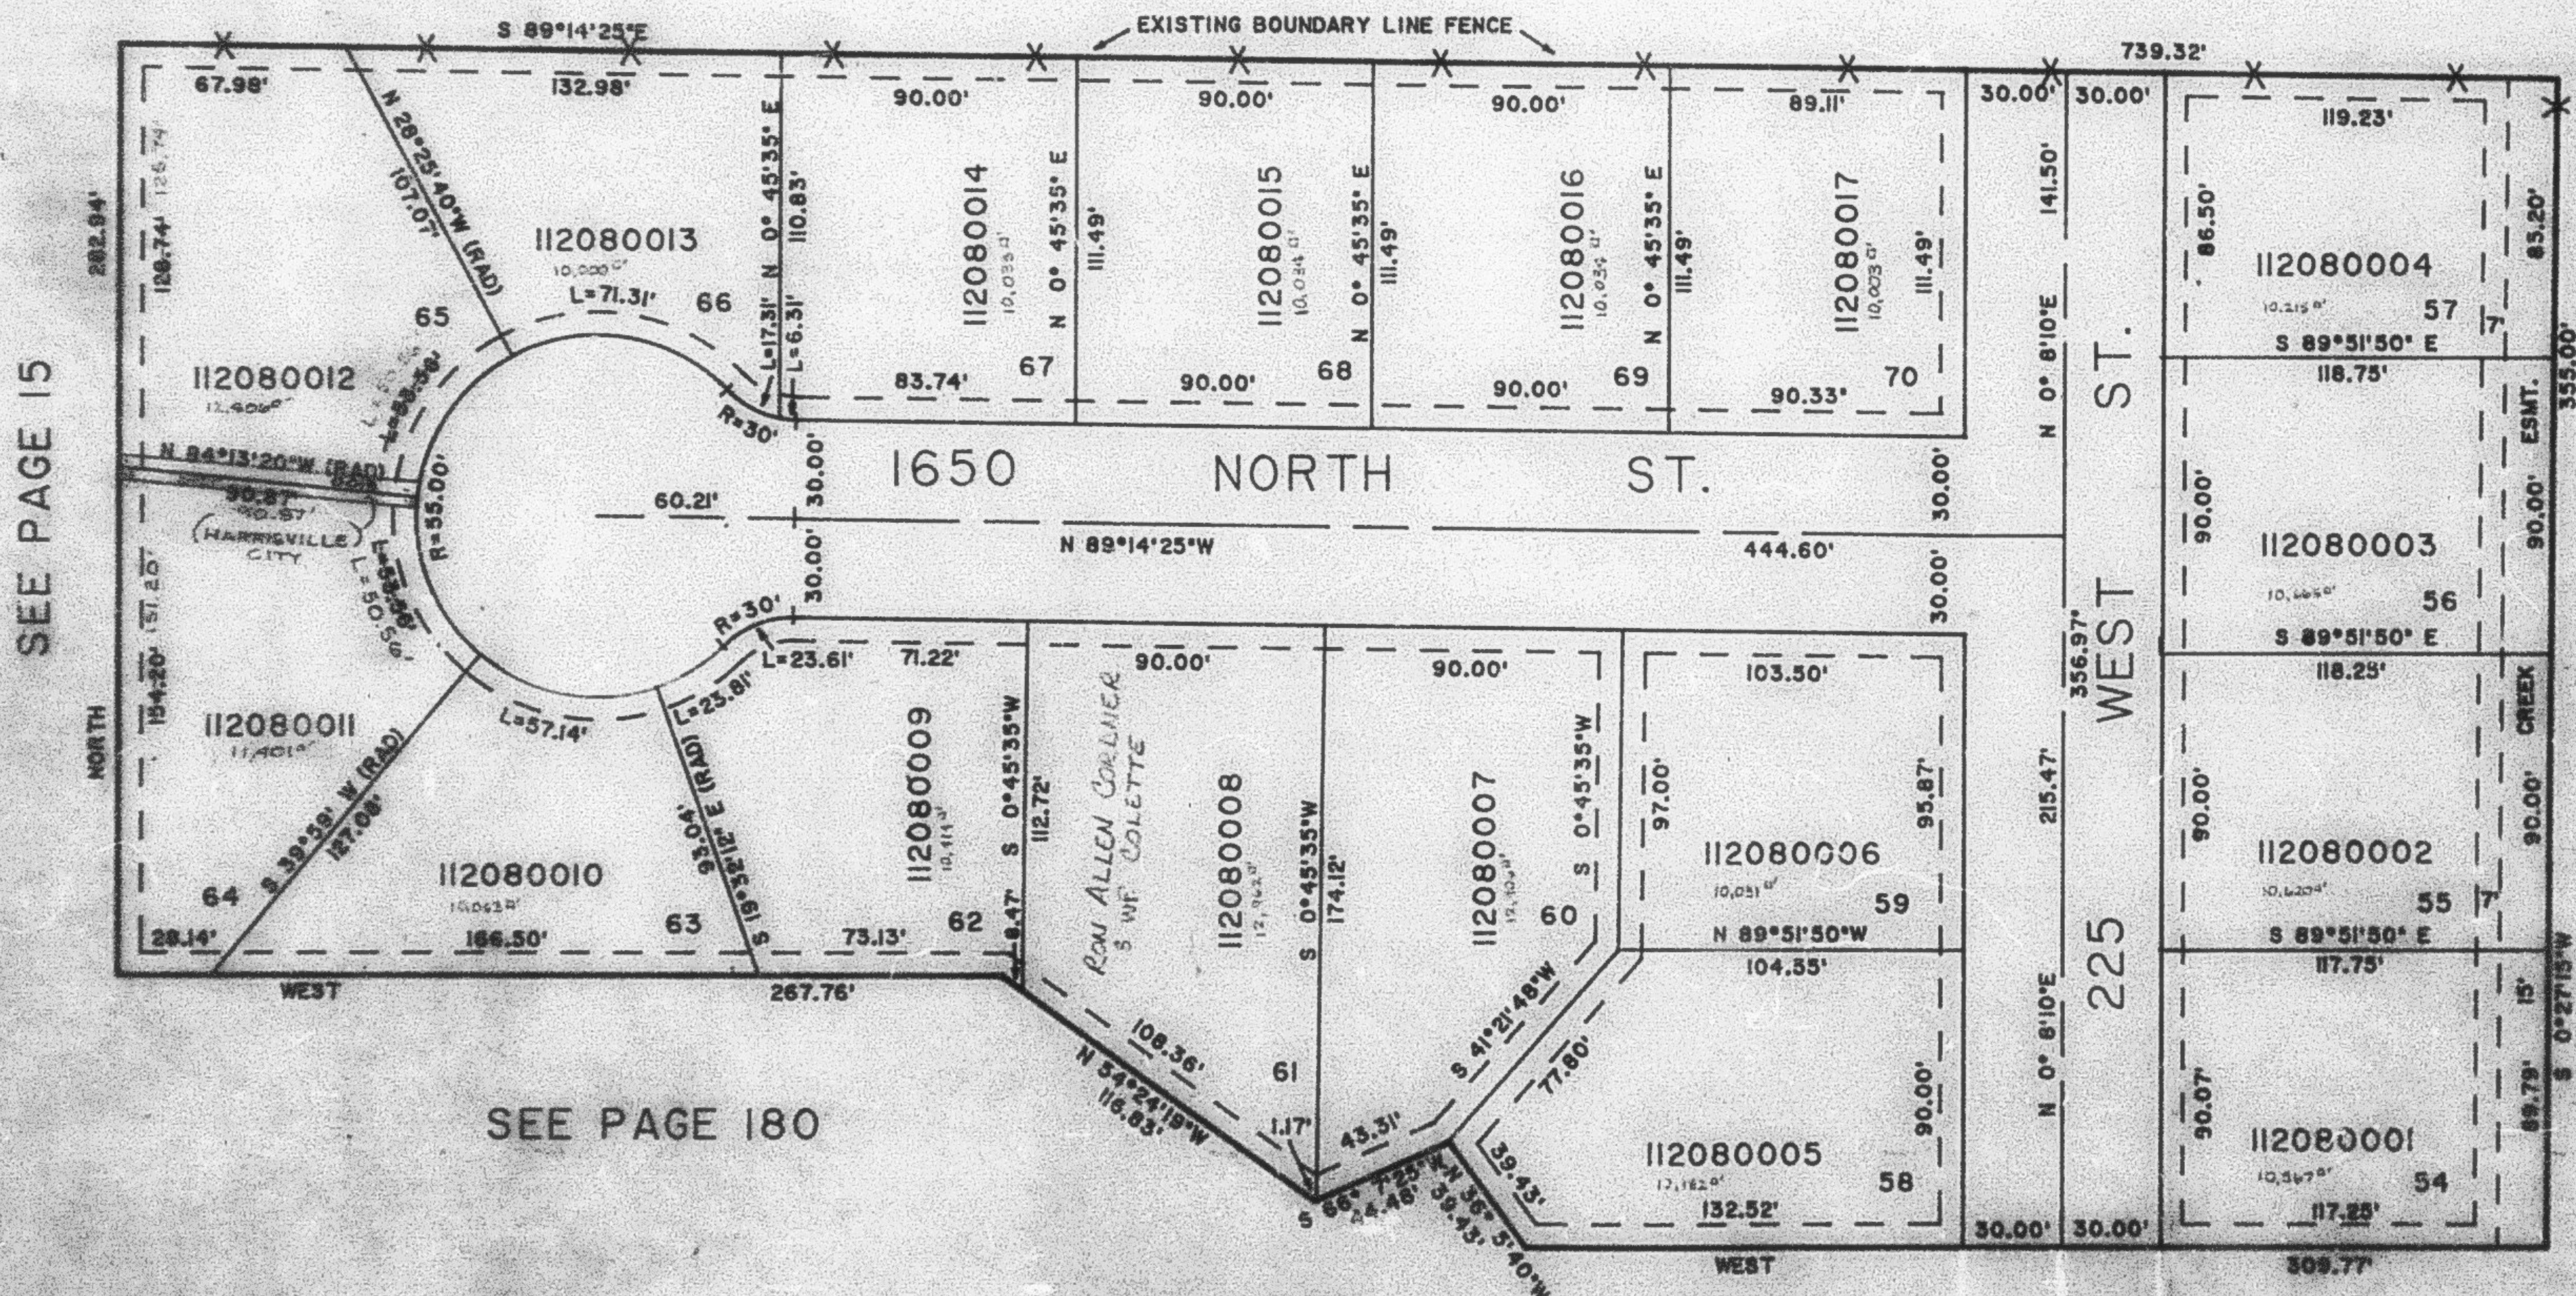

7. UTILITY & DRAINAGE EASEMENTS
EACH SIDE OF PROPERTY LINE
AS INDICATED BY DASHED LINES,
EXCEPT AS OTHERWISE SHOWN.

FOR COMPLETE ENG. DATA SEE
ORIGINAL DEDICATION PLAT IN
BOOK 30, PAGE 39, OF RECORDS.