

PART OF NW 1/4 SEC. 5, T.6N., R.1W., S.L.B. & M.  
**HUNTING CREEK SUBDIVISION NO. 5**


LOTS 54-70

IN HARRISVILLE CITY

TAXING UNIT : 20

SCALE : 1" = 50'

SEE PAGE 15

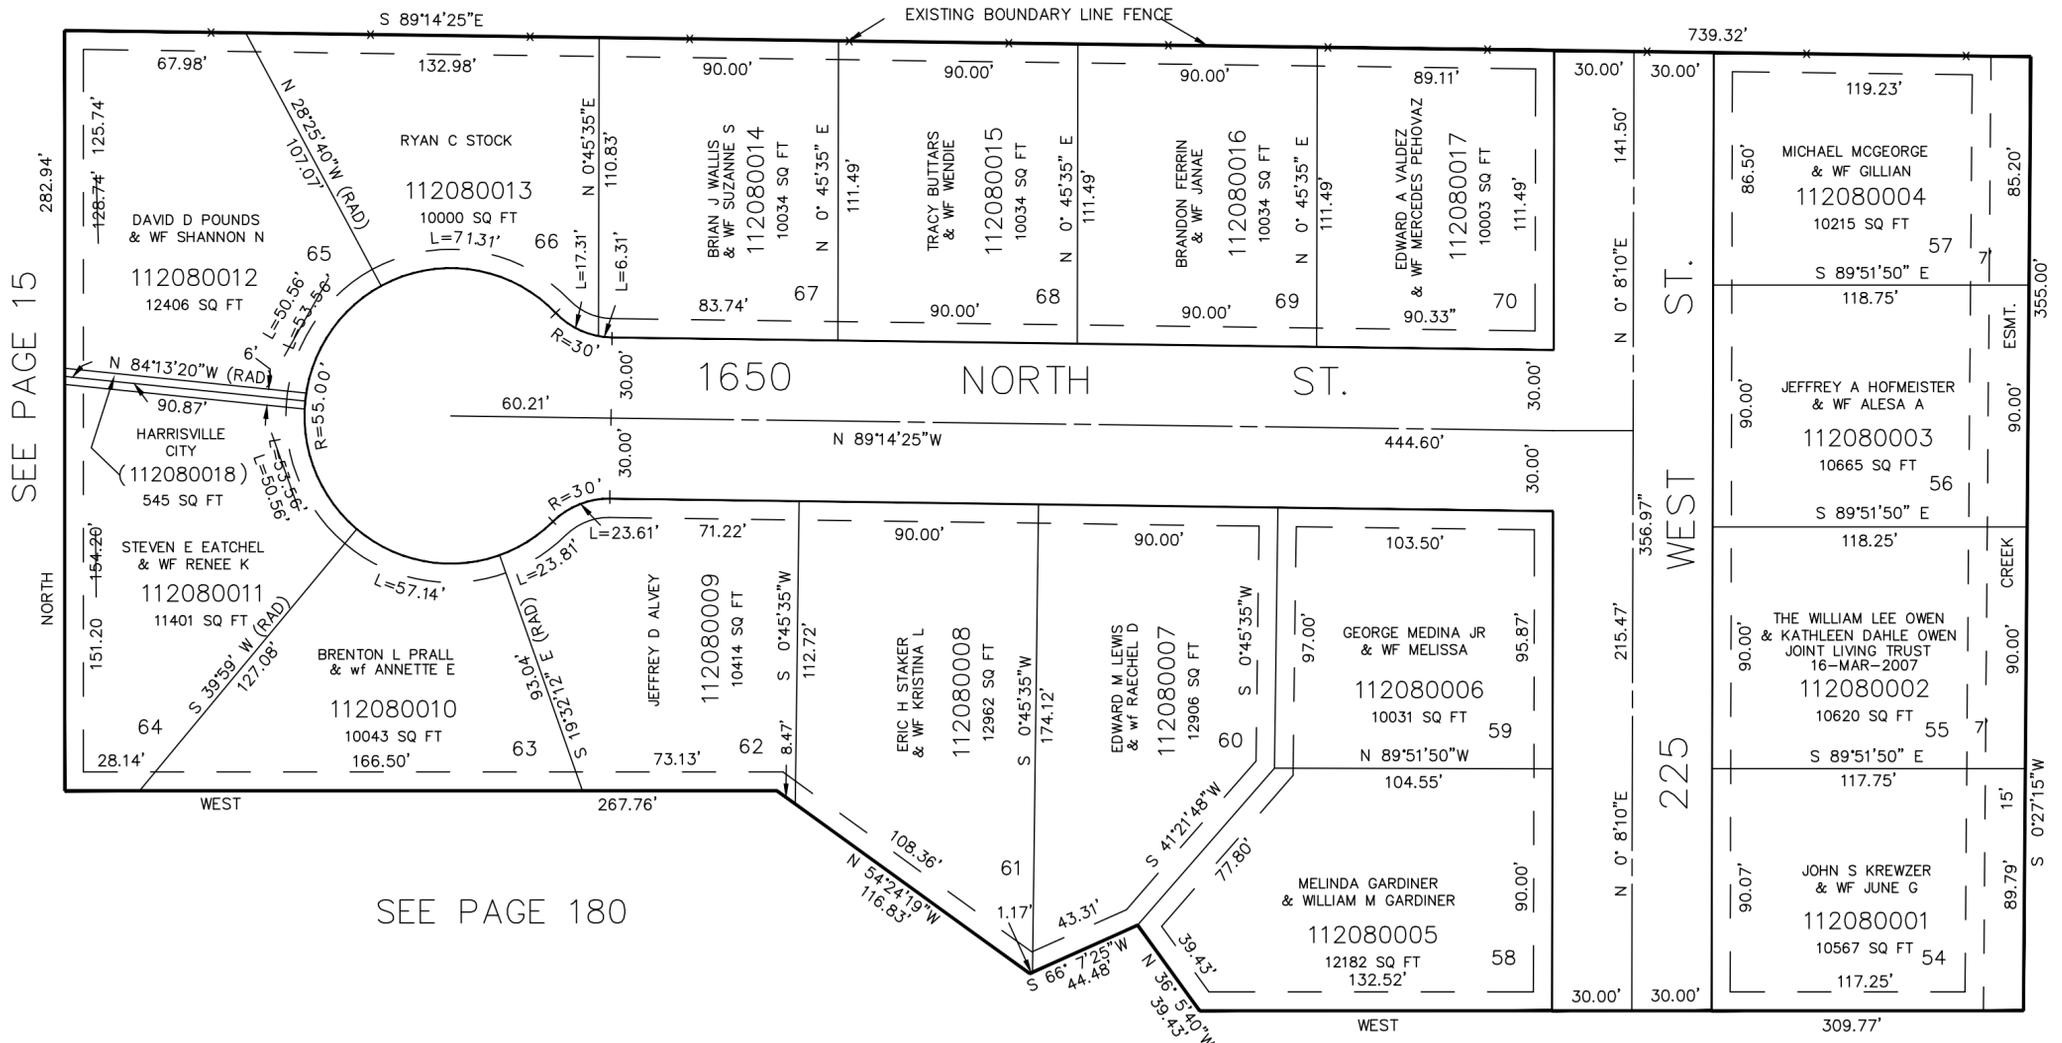

SEE PAGE 15

SEE PAGE 15

SEE PAGE 180

SEE PAGE 207

7' UTILITY & DRAINAGE EASEMENTS  
 EACH SIDE OF PROPERTY LINE  
 AS INDICATED BY DASHED LINES,  
 EXCEPT AS OTHERWISE SHOWN.

FOR COMPLETE ENG. DATA SEE  
 ORIGINAL DEDICATION PLAT IN  
 BOOK 30, PAGE 39, OF RECORDS.