

PART S.E.1/4 SEC.8 & PART S.W.1/4 SEC.9, T.6N., R.1W., S.L.B.8M.

209

COOK MANOR SUBDIVISION

IN OGDEN CITY

TAXING UNIT: 25


SCALE 1"=40'

EXCEPT WHERE OTHERWISE SHOWN
ALL LOTS ARE OWNED BY:
COOK TRANSPORTATION CO.

SEE PAGE 35

NORTH STREET

SEE PAGE
40

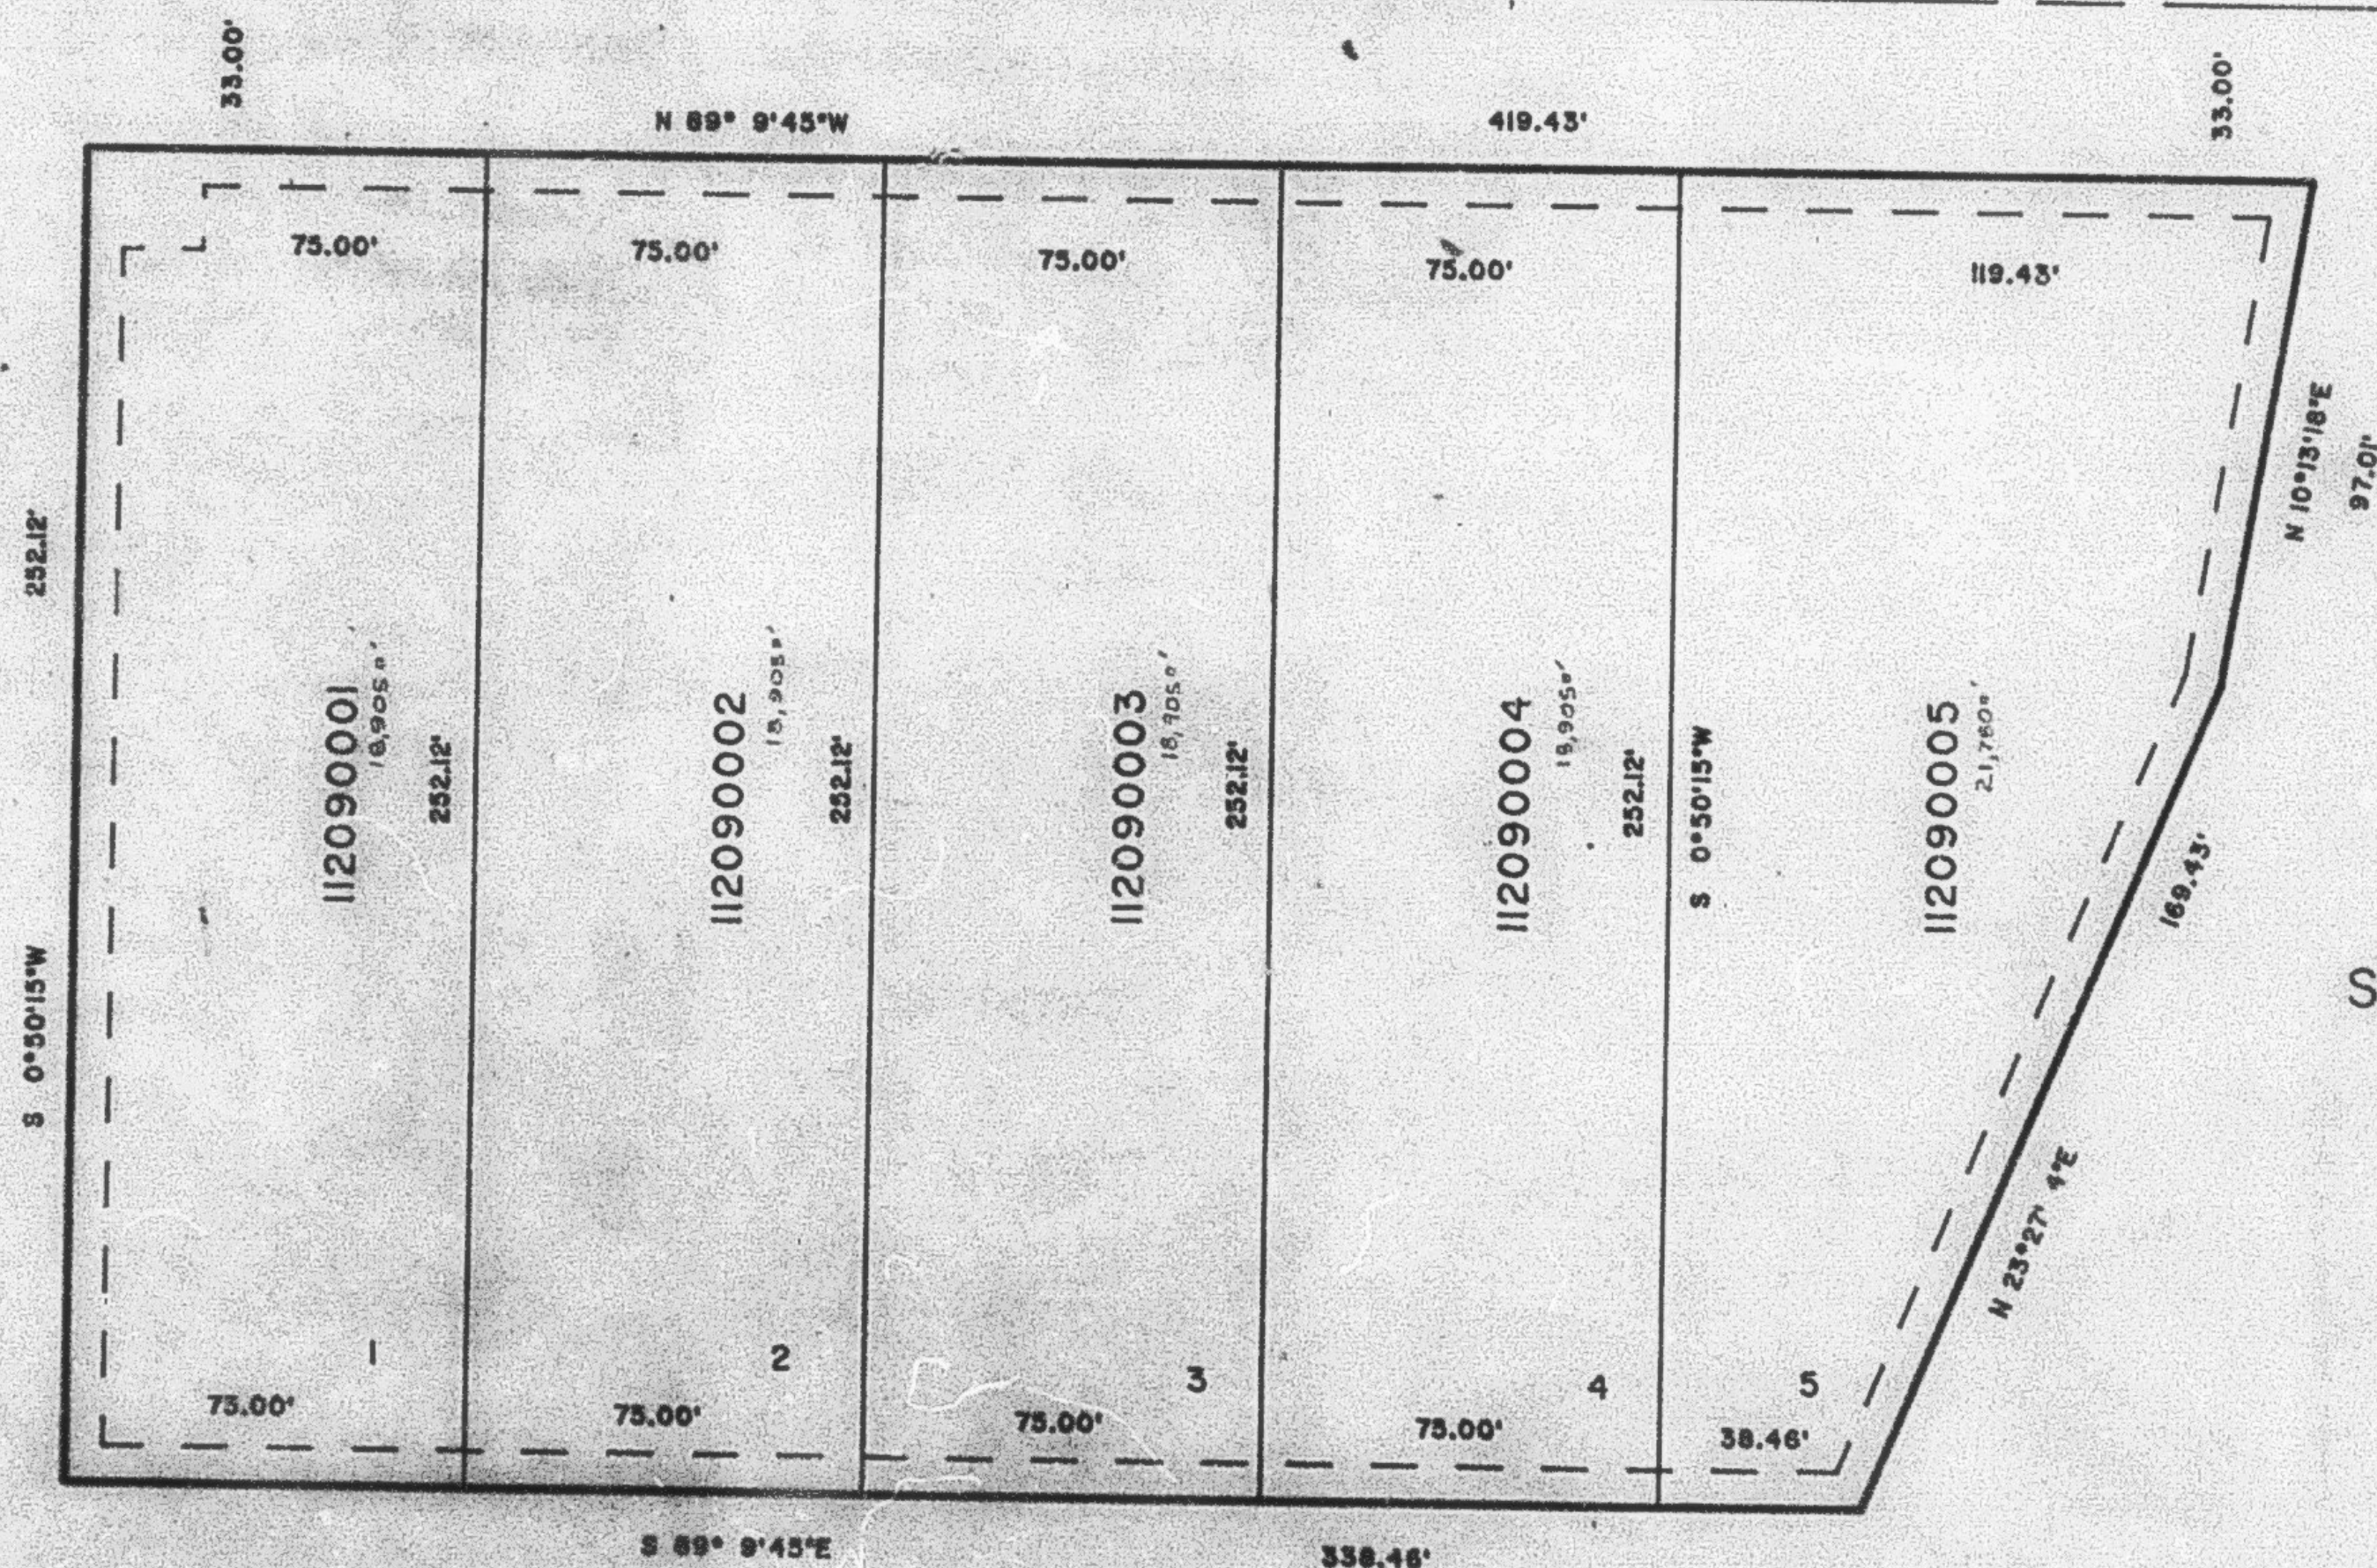

SEE PAGE 80

SEE PAGE 40

7' UTILITY & DRAINAGE EASEMENTS
EACH SIDE OF PROPERTY LINE
AS INDICATED BY DASHED LINES,
EXCEPT AS OTHERWISE SHOWN.

FOR COMPLETE ENG. DATA SEE
ORIGINAL DEDICATION PLAT IN
BOOK 30, PAGE 96, OF RECORDS.