

PART S.E.1/4 SEC.8 & PART S.W.1/4 SEC.9, T.6N., R.1W., S.L.B.8M.
COOK MANOR SUBDIVISION

209

IN OGDEN CITY

TAXING UN.T: 25


SCALE 1"=40'

EXCEPT WHERE OTHERWISE SHOWN
ALL LOTS ARE OWNED BY:
COOK TRANSPORTATION CO.

SEE PAGE 35

NORTH STREET

SEE PAGE
40

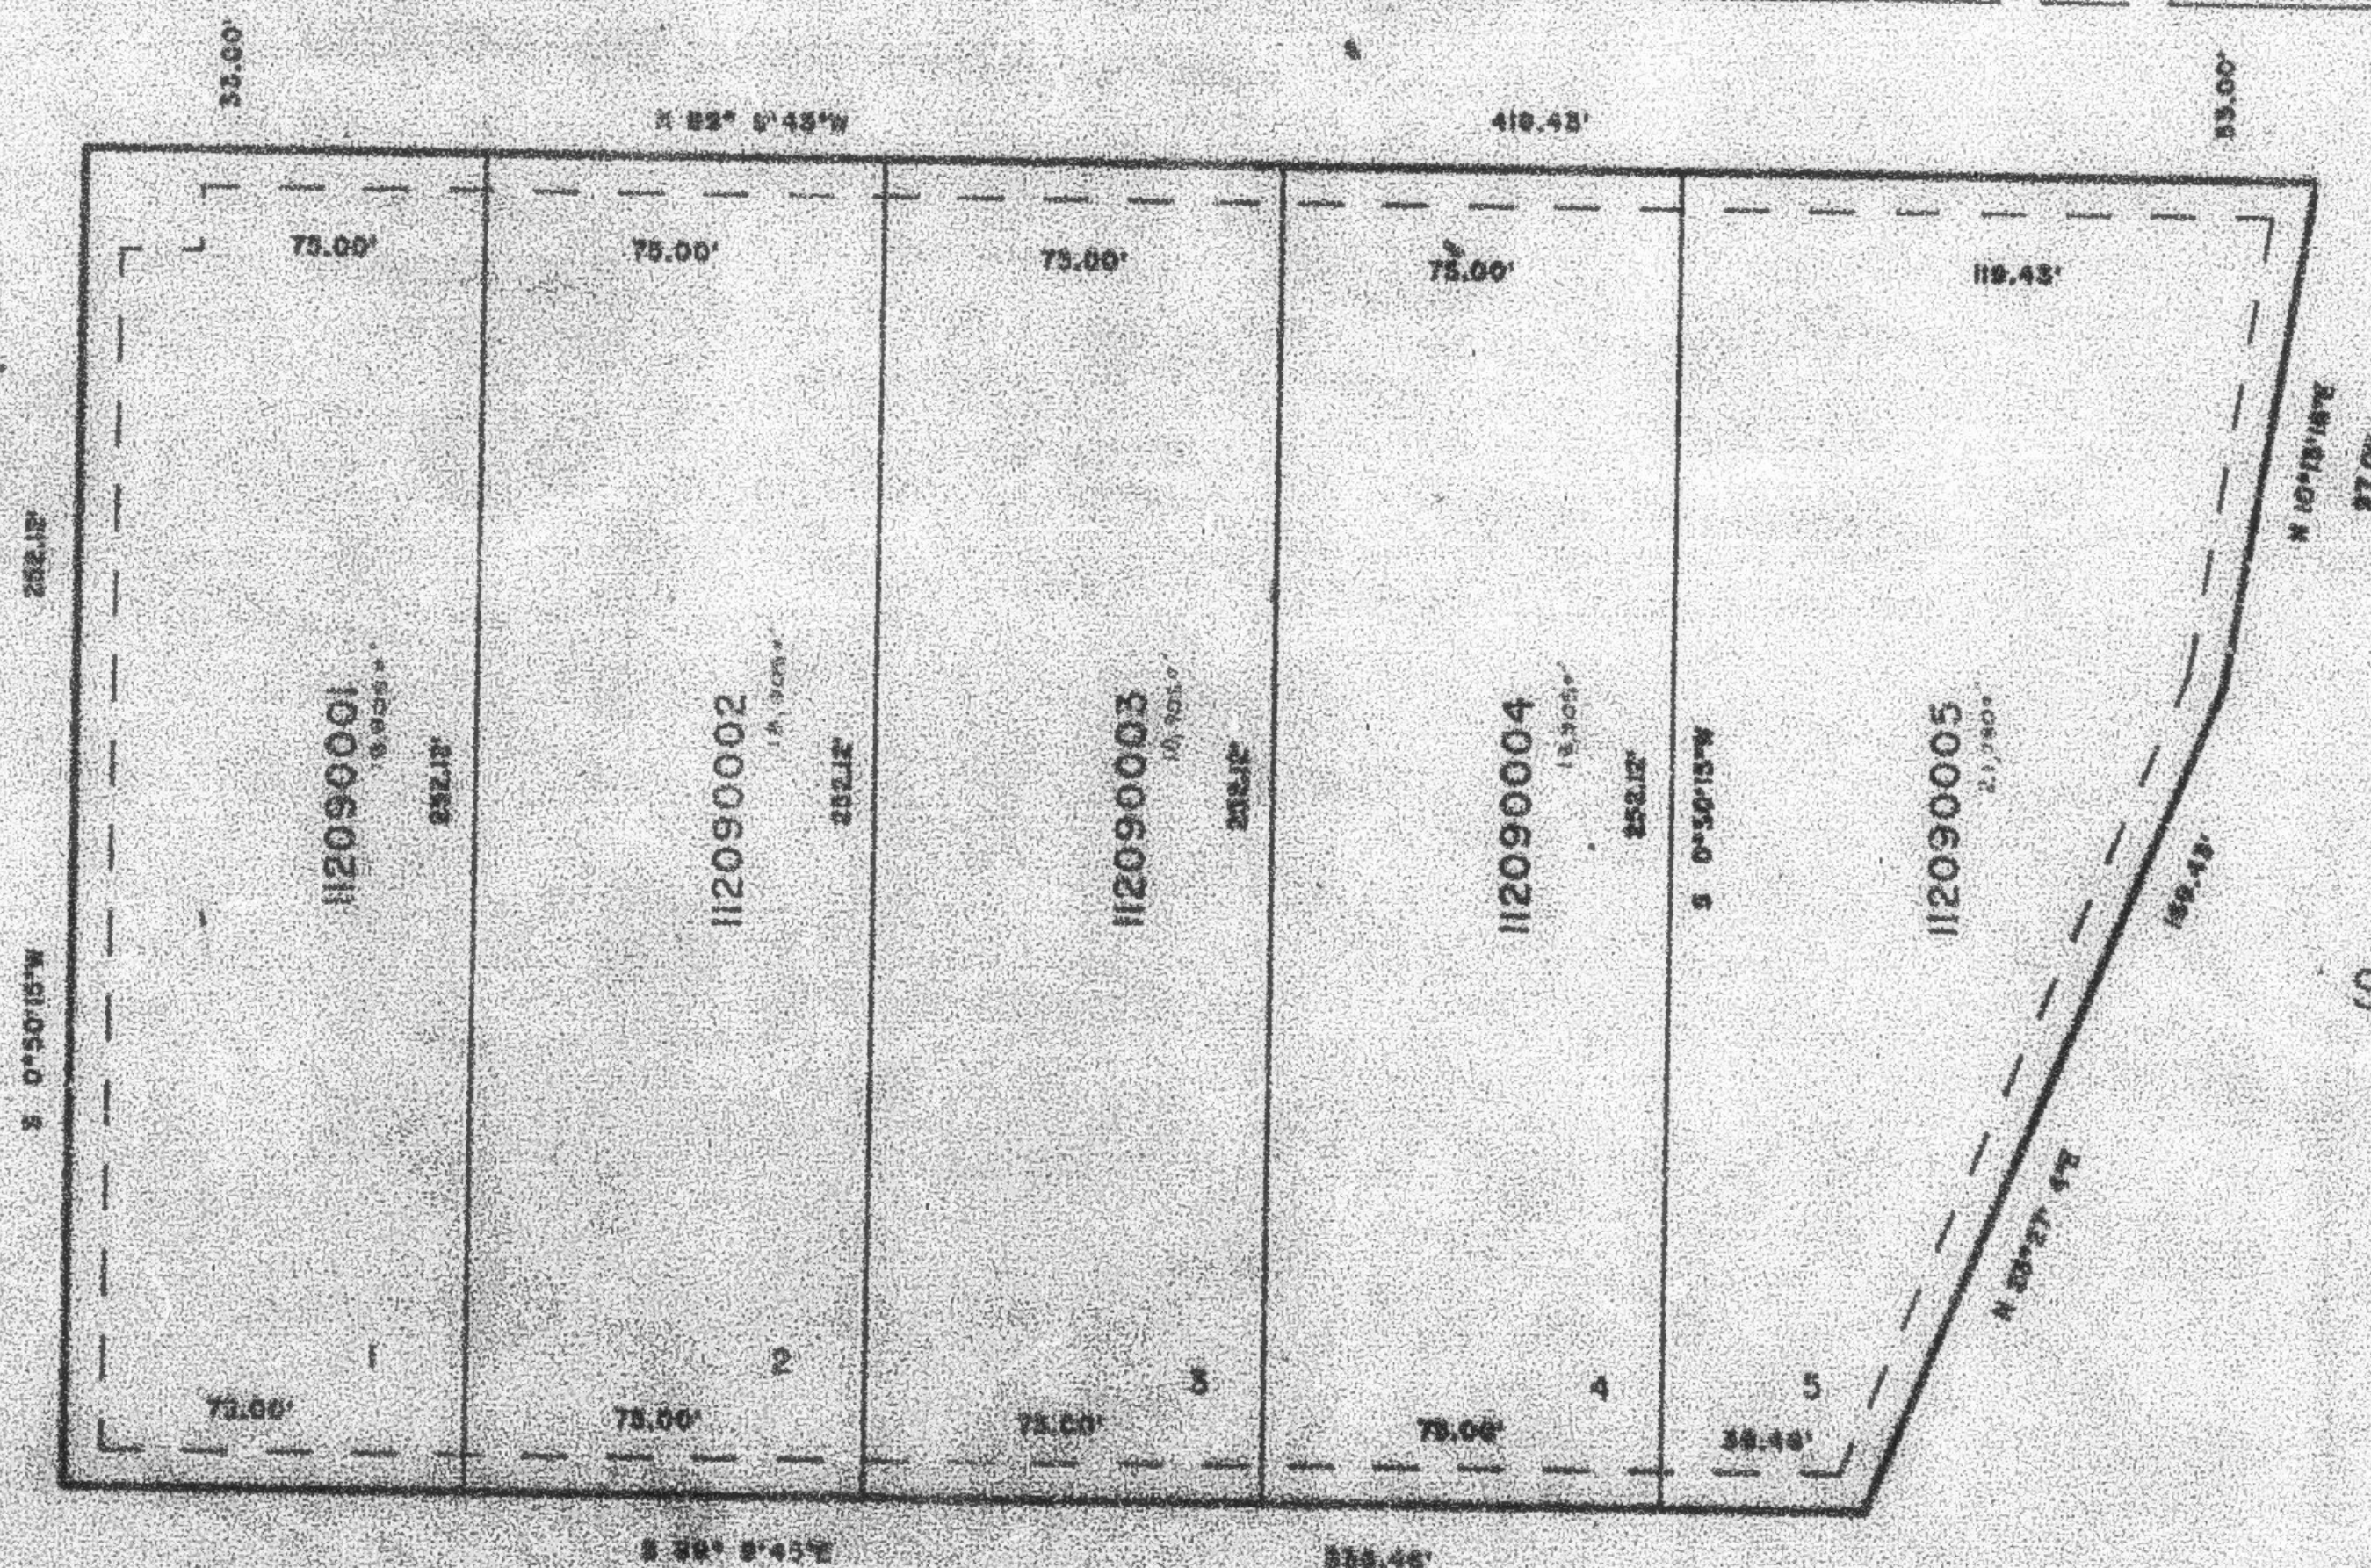

SEE PAGE 80

SEE PAGE 40

7. UTILITY & EASEMENT ENCUMBRANCES
TOWN OF OGDEN, ILL.
AS LOCATED BY TOWN OF OGDEN,
EXCEPT AS OTHERWISE SHOWN.

FOR COMPLETE EING DATA SEE
ORIGINAL SUBDIVISION PLAT IN
BOOK 32, PAGE 54, OF RECORDS.