

PART S.E.1/4 SEC.8 & PART S.W.1/4 SEC.9, T.6N., R.1W., S.L.B.8M.

209

COOK MANOR SUBDIVISION

IN OGDEN CITY

TAXING UNIT: 25


SCALE 1"=40'

EXCEPT WHERE OTHERWISE SHOWN
ALL LOTS ARE OWNED BY:
COOK TRANSPORTATION CO.

SEE PAGE 35

NORTH STREET

SEE PAGE
40

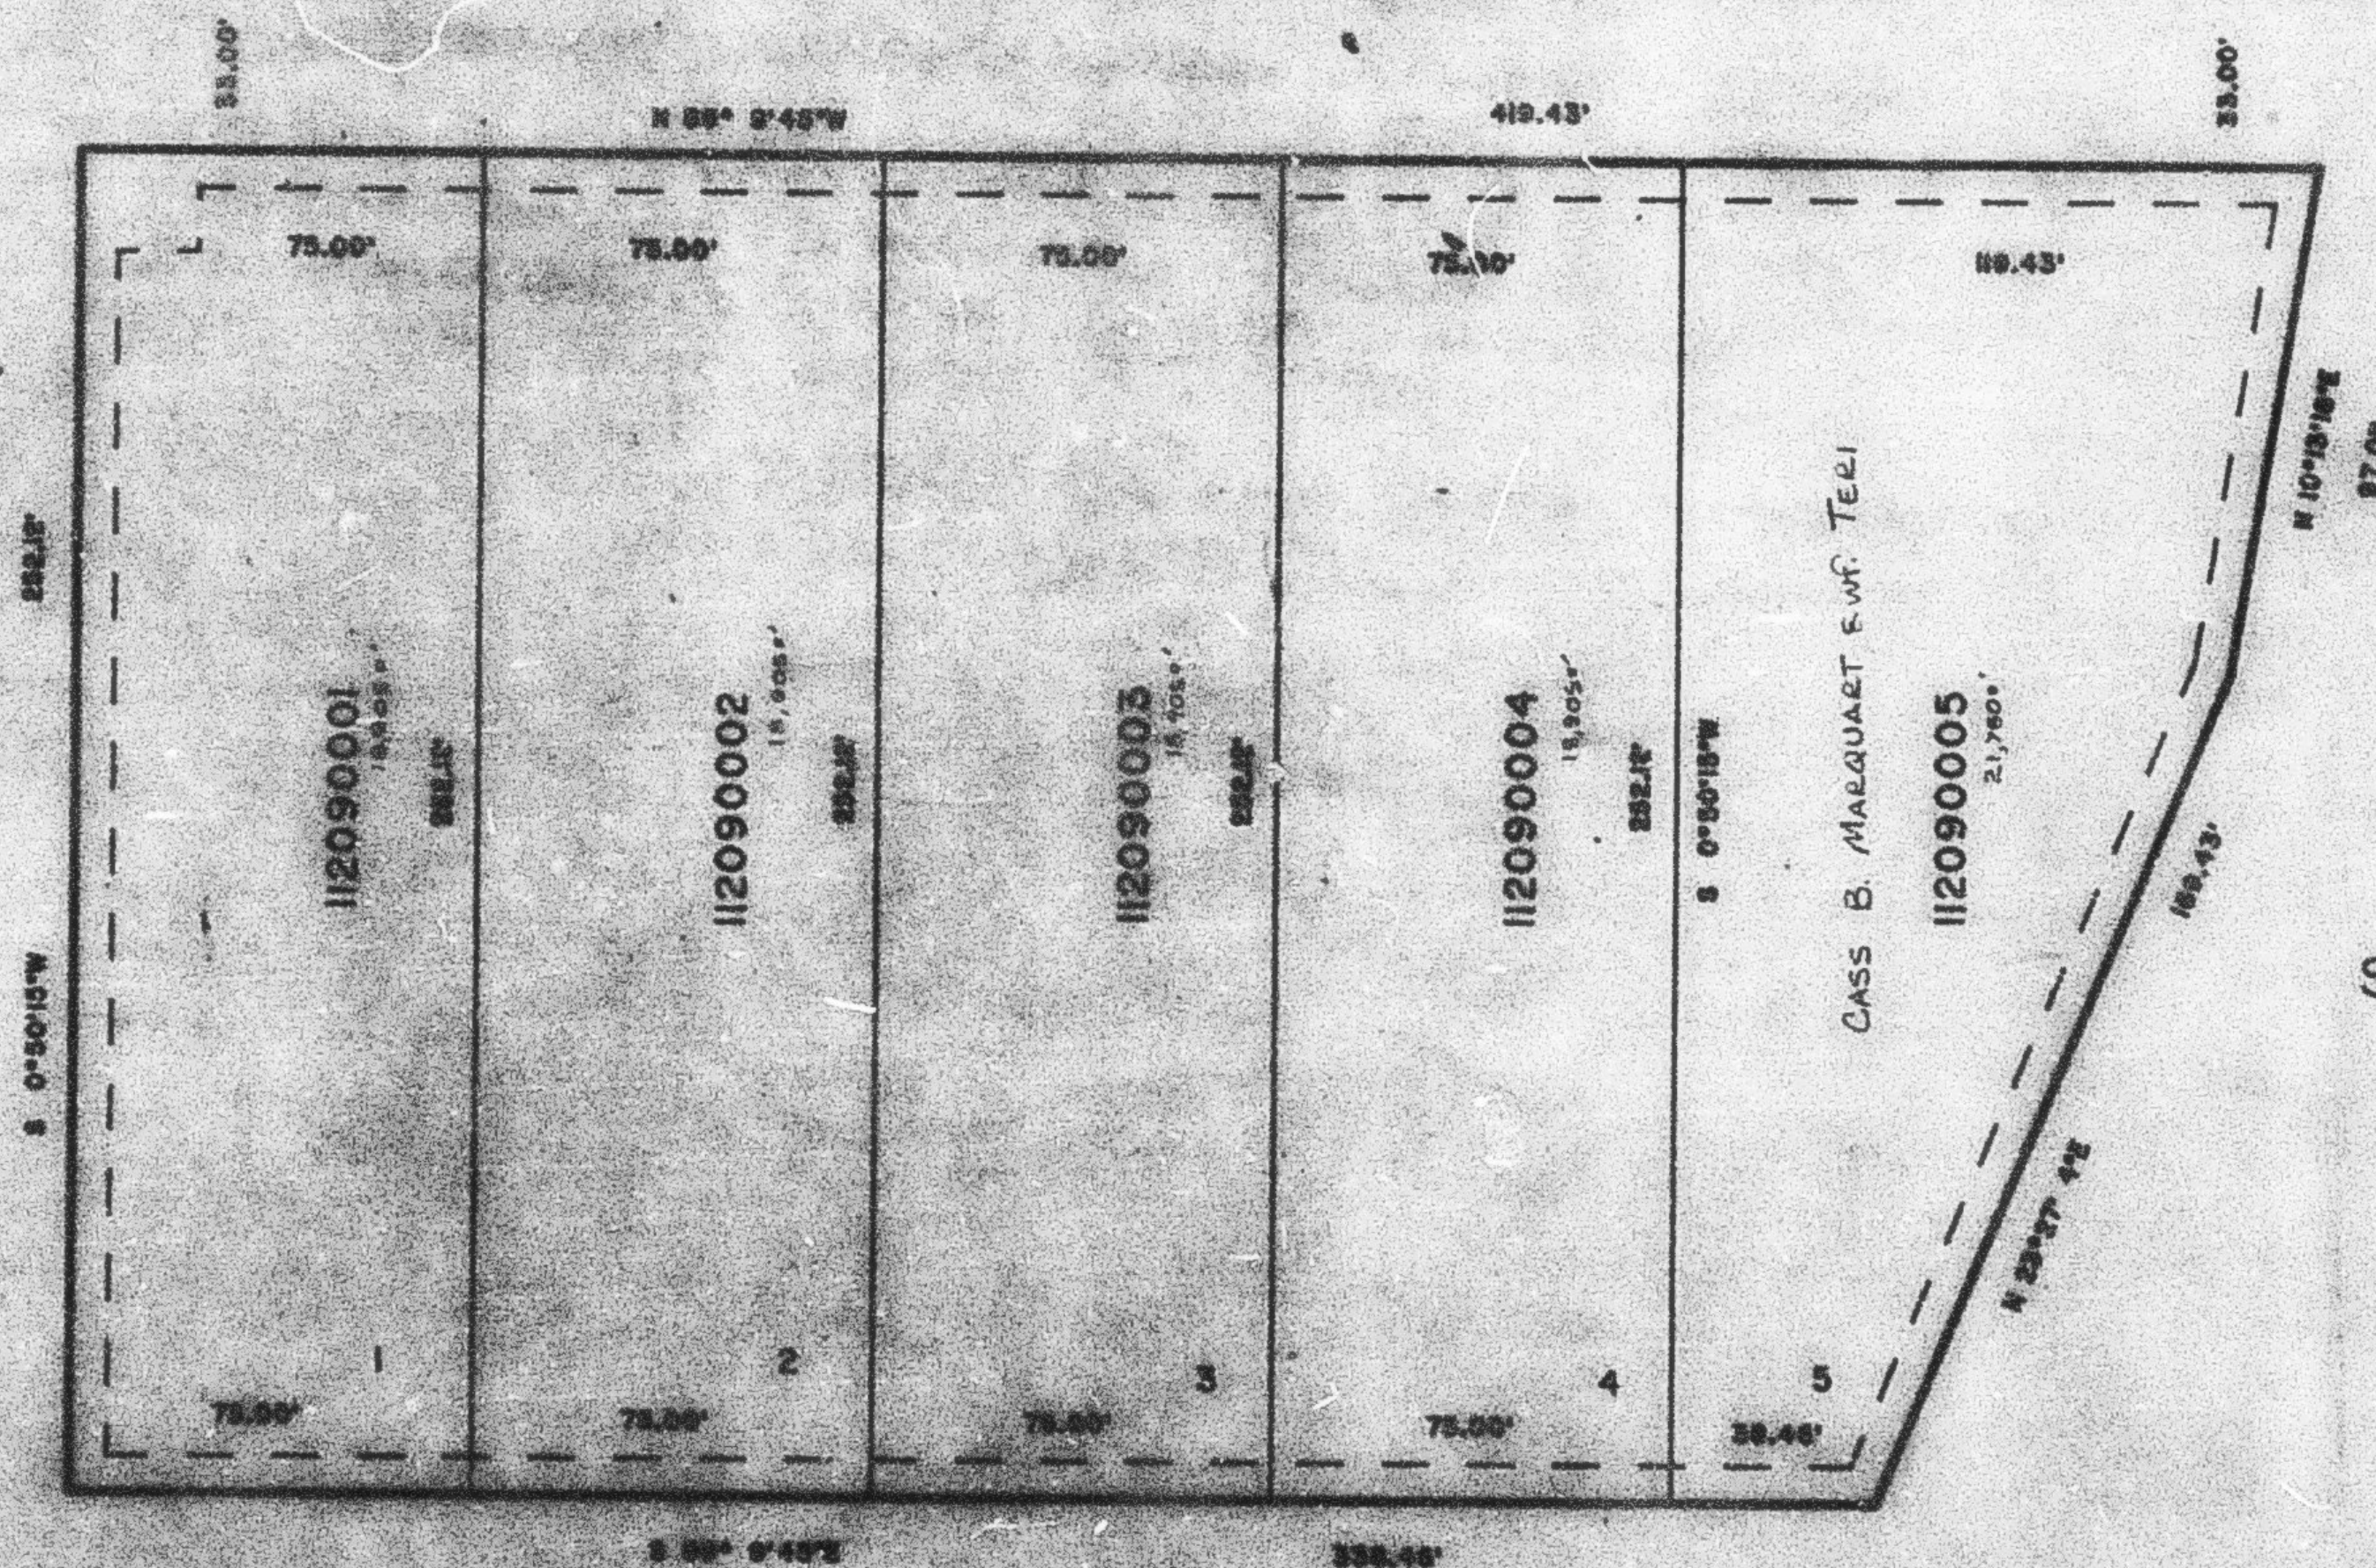

SEE PAGE 80

SEE PAGE 40

7. UTILITY & DRAINAGE EXHIBITS
EACH SUBDIVISION OF LAND SHALL BE
ACCOMPANIED BY A UTILITY & DRAINAGE
EXHIBIT TO BE SUBMITTED TO THE

FOR COMPLETE SUB. DATA SEE
ORIGINAL SUBDIVISION PLAT IN
BOOK 25, PAGE 50, OF RECORDS.