

PART S.E.1/4 SEC.8 & PART S.W.1/4 SEC.9, T.6N., R.1W., S.L.B.B.M.
COOK MANOR SUBDIVISION

209

IN OGDEN CITY


TAXING UNIT: 25

SCALE 1"=40'

EXCEPT WHERE OTHERWISE SHOWN
 ALL LOTS ARE OWNED BY
 COOK TRANSPORTATION CO.

SEE PAGE 35

NORTH STREET

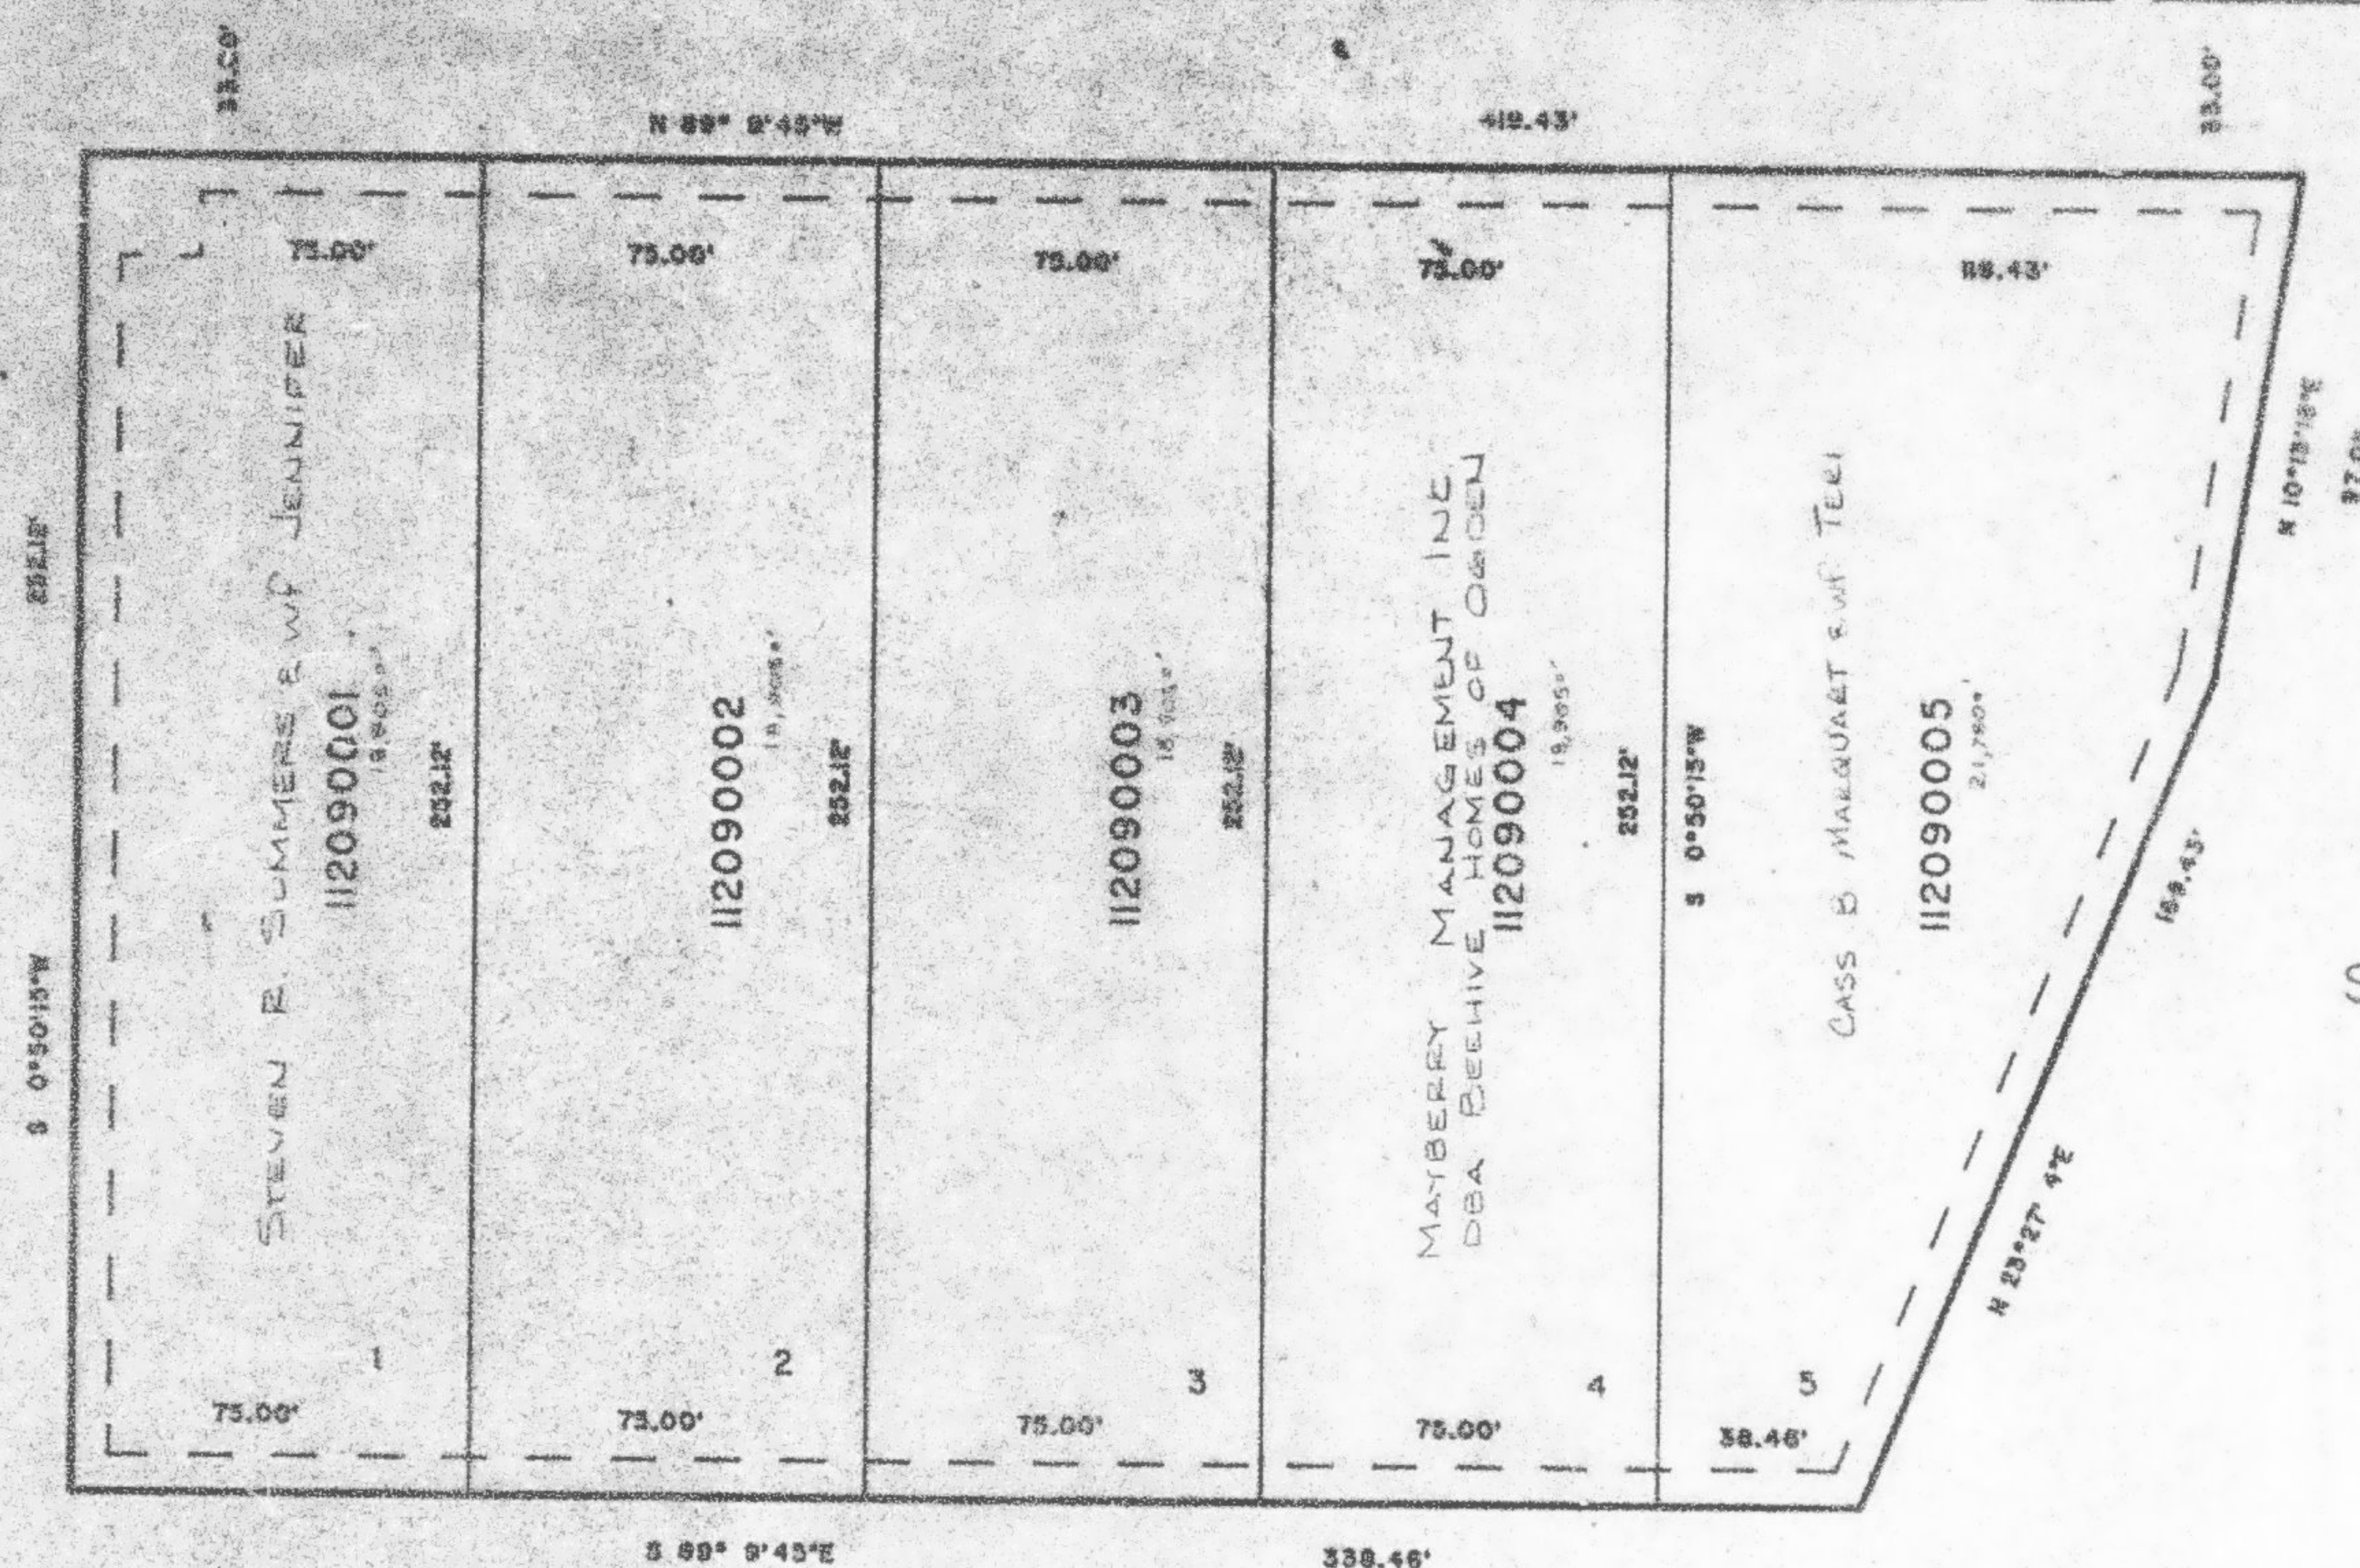

SEE PAGE 40

SEE PAGE 80

SEE PAGE 40

7' UTILITY & DRAINAGE EASEMENTS
 EACH SIDE OF PROPERTY LINE
 AS INDICATED BY DASHED LINES,
 EXCEPT AS OTHERWISE SHOWN.

FOR COMPLETE ENG. DATA SEE
 ORIGINAL DEDICATION PLAT IN
 BOOK 30, PAGE 56, OF RECORDS.