

PART OF THE NORTHEAST QUARTER OF SECTION 4, T.6N., R.1W., S.L.B. & M.
GREENFIELD SUBDIVISION PHASE 6

211

IN NORTH OGDEN CITY

TAXING UNIT: 10


SCALE 1" = 50'

UNLESS OTHERWISE SHOWN
 ALL LOTS OWNED BY:
 J & W INVESTMENT CO.

SEE PAGE 210

SEE PAGE 3-4

SEE PAGE 3-4

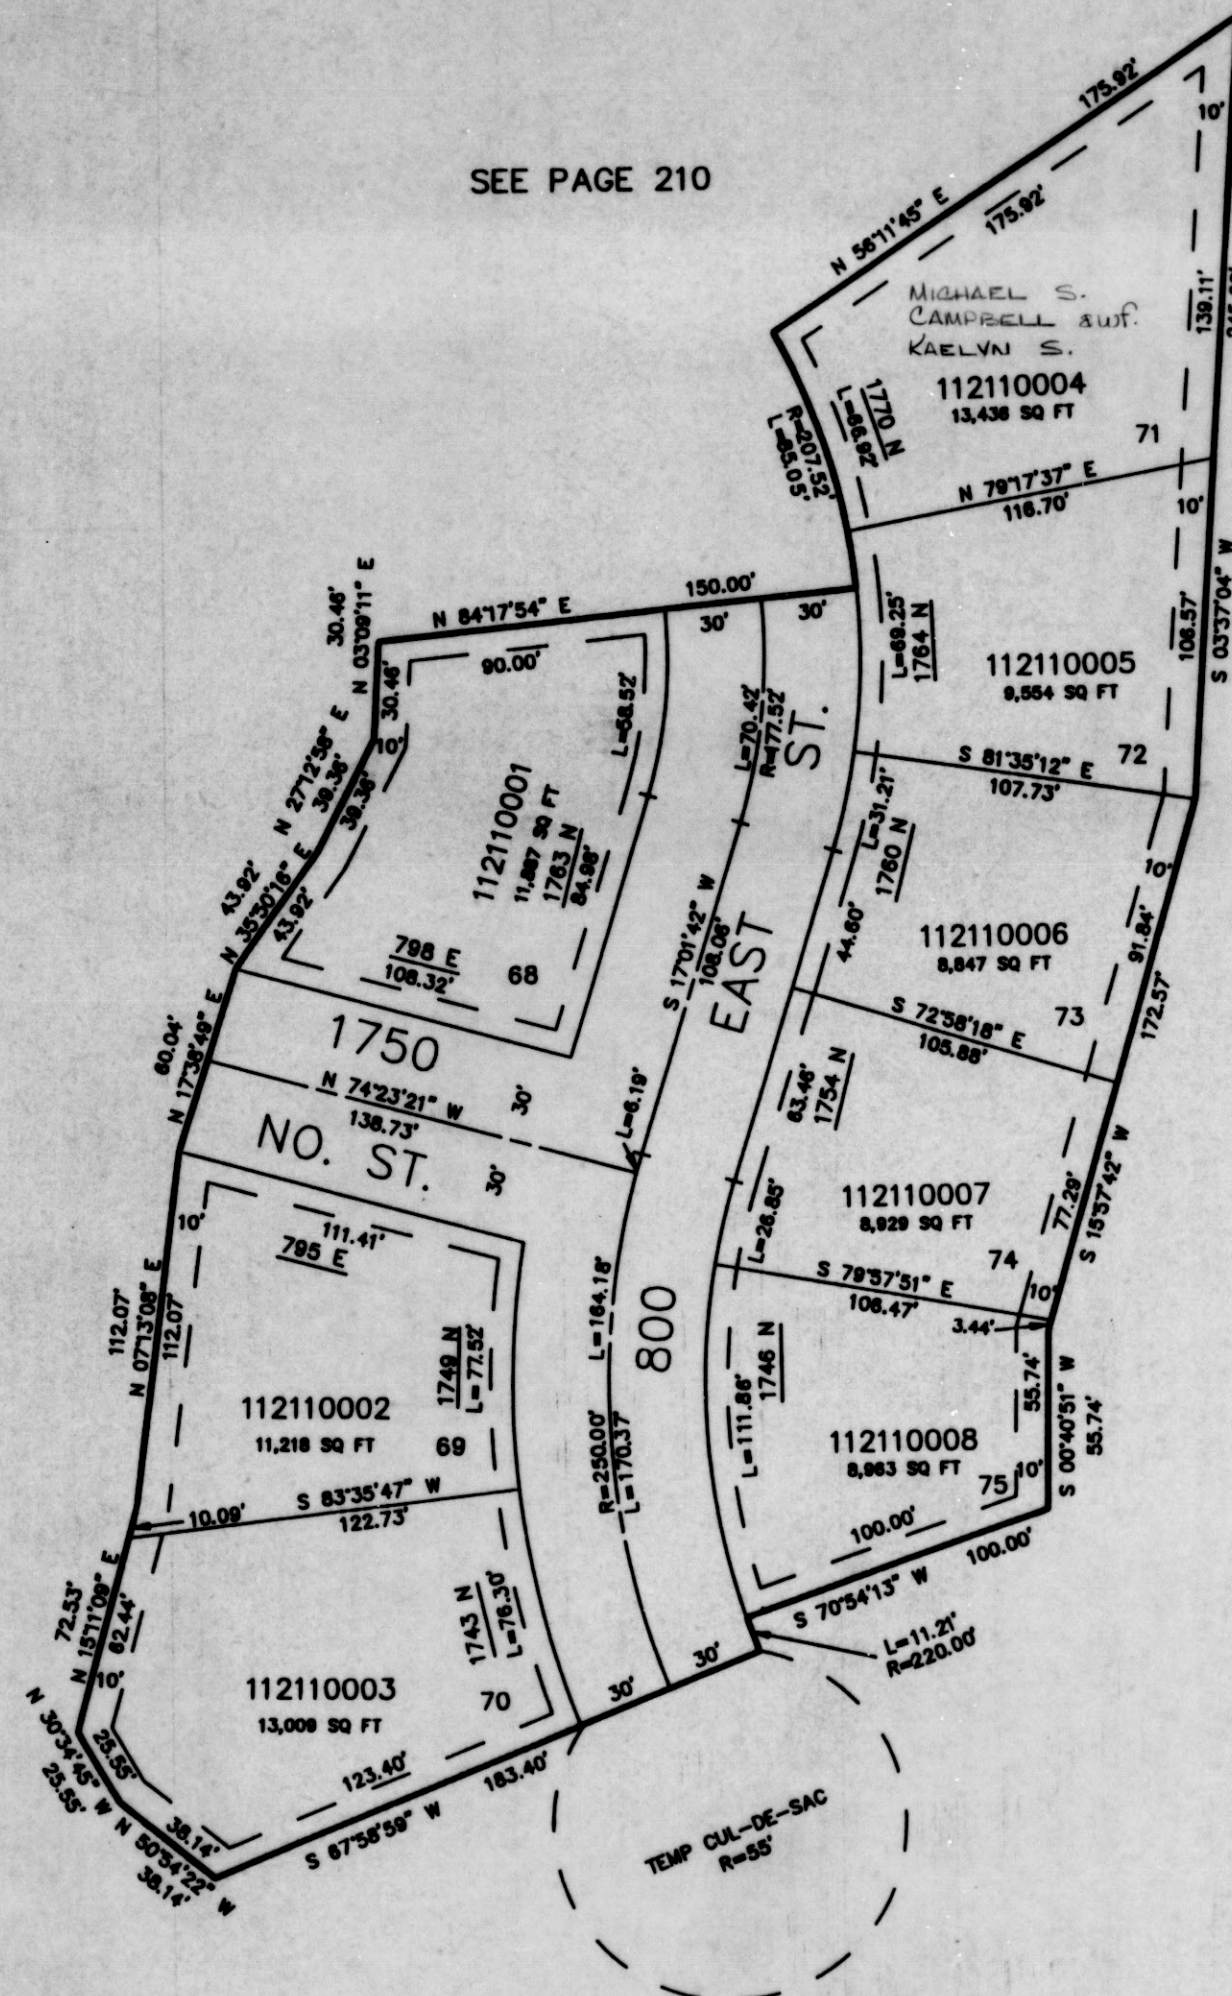

SEE PAGE 3-4

7' UTILITY & DRAINAGE EASEMENTS EACH
 SIDE OF PROPERTY LINES AS INDICATED
 BY DASHED LINES EXCEPT AS OTHERWISE
 SHOWN.

FOR COMPLETE ENO DATA SEE
 ORIGINAL DEDICATION PLAT IN
 BOOK 34, PAGE 54 OF RECORDS.