

PART OF THE NORTHEAST QUARTER OF SECTION 4, T.6N., R.1W., S.L.B. & M.
GREENFIELD SUBDIVISION PHASE 6 - AMENDED

211

IN NORTH OGDEN CITY


TAXING UNIT: 10

SCALE 1" = 50'

SEE PAGE 210

SEE PAGE 3-4

SEE PAGE 3-4

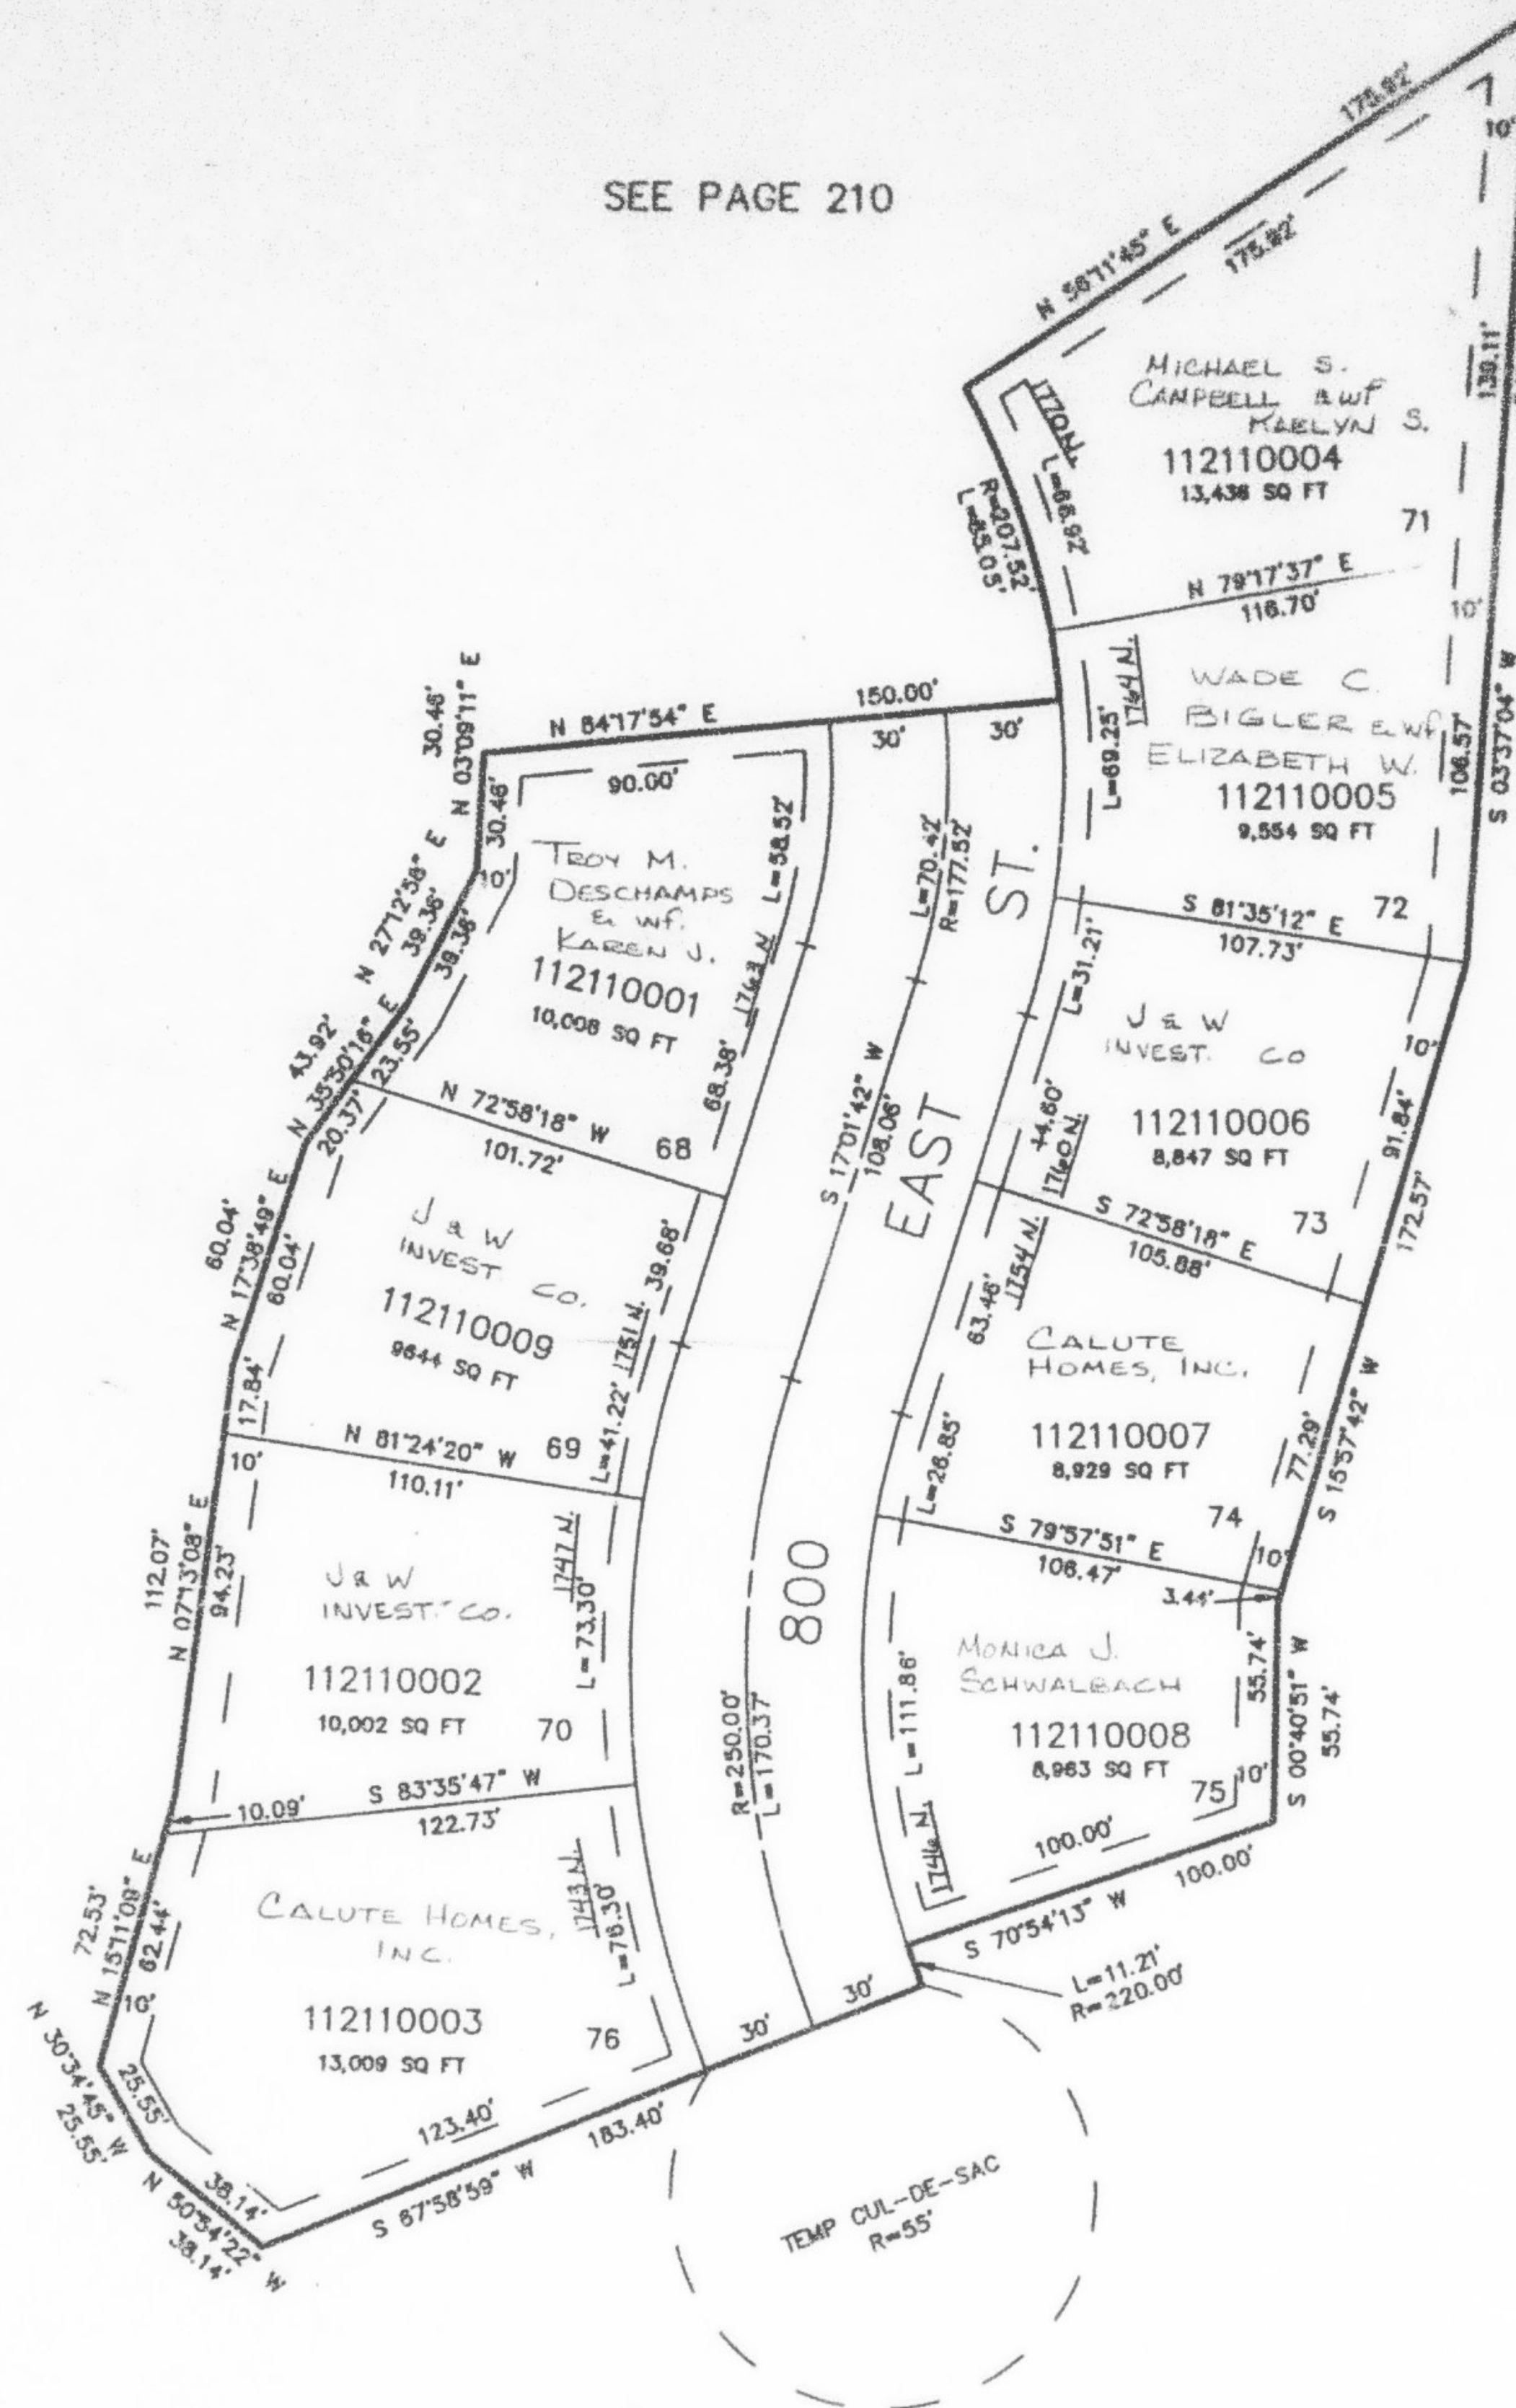

SEE PAGE 3-4

7' UTILITY & DRAINAGE EASEMENTS EACH
SIDE OF PROPERTY LINES AS INDICATED
BY DASHED LINES EXCEPT AS OTHERWISE
SHOWN.

FOR COMPLETE ENG DATA SEE
ORIGINAL DEDICATION PLAT IN
BOOK 34, PAGE 54 OF RECORDS.
(AMENDED) BOOK 35, PAGE 89 OF RECORDS.